



Exhibits


- A: Amended Site Plan**
- B: Proposed Fence in R-O-W (Gulf View Drive)**
- C 1-6: 8 Room & 12 Room Cottage Elevations**
- D: (None)**
- E: Overall Comparison of Relocated Structures and Amenities**
- F 1-2: Proposed Gate and Columns in R-O-W (Poinsettia Road)**
- G: Proposed Second Driveway on Poinsettia Road**
- H: Fire Access**



Ordinances

Ordinance 524 and Ord. Exhibit 'A'

Ordinance 525 and Ord. Exhibits 'A - E'

Right-of-Way Use Agreement

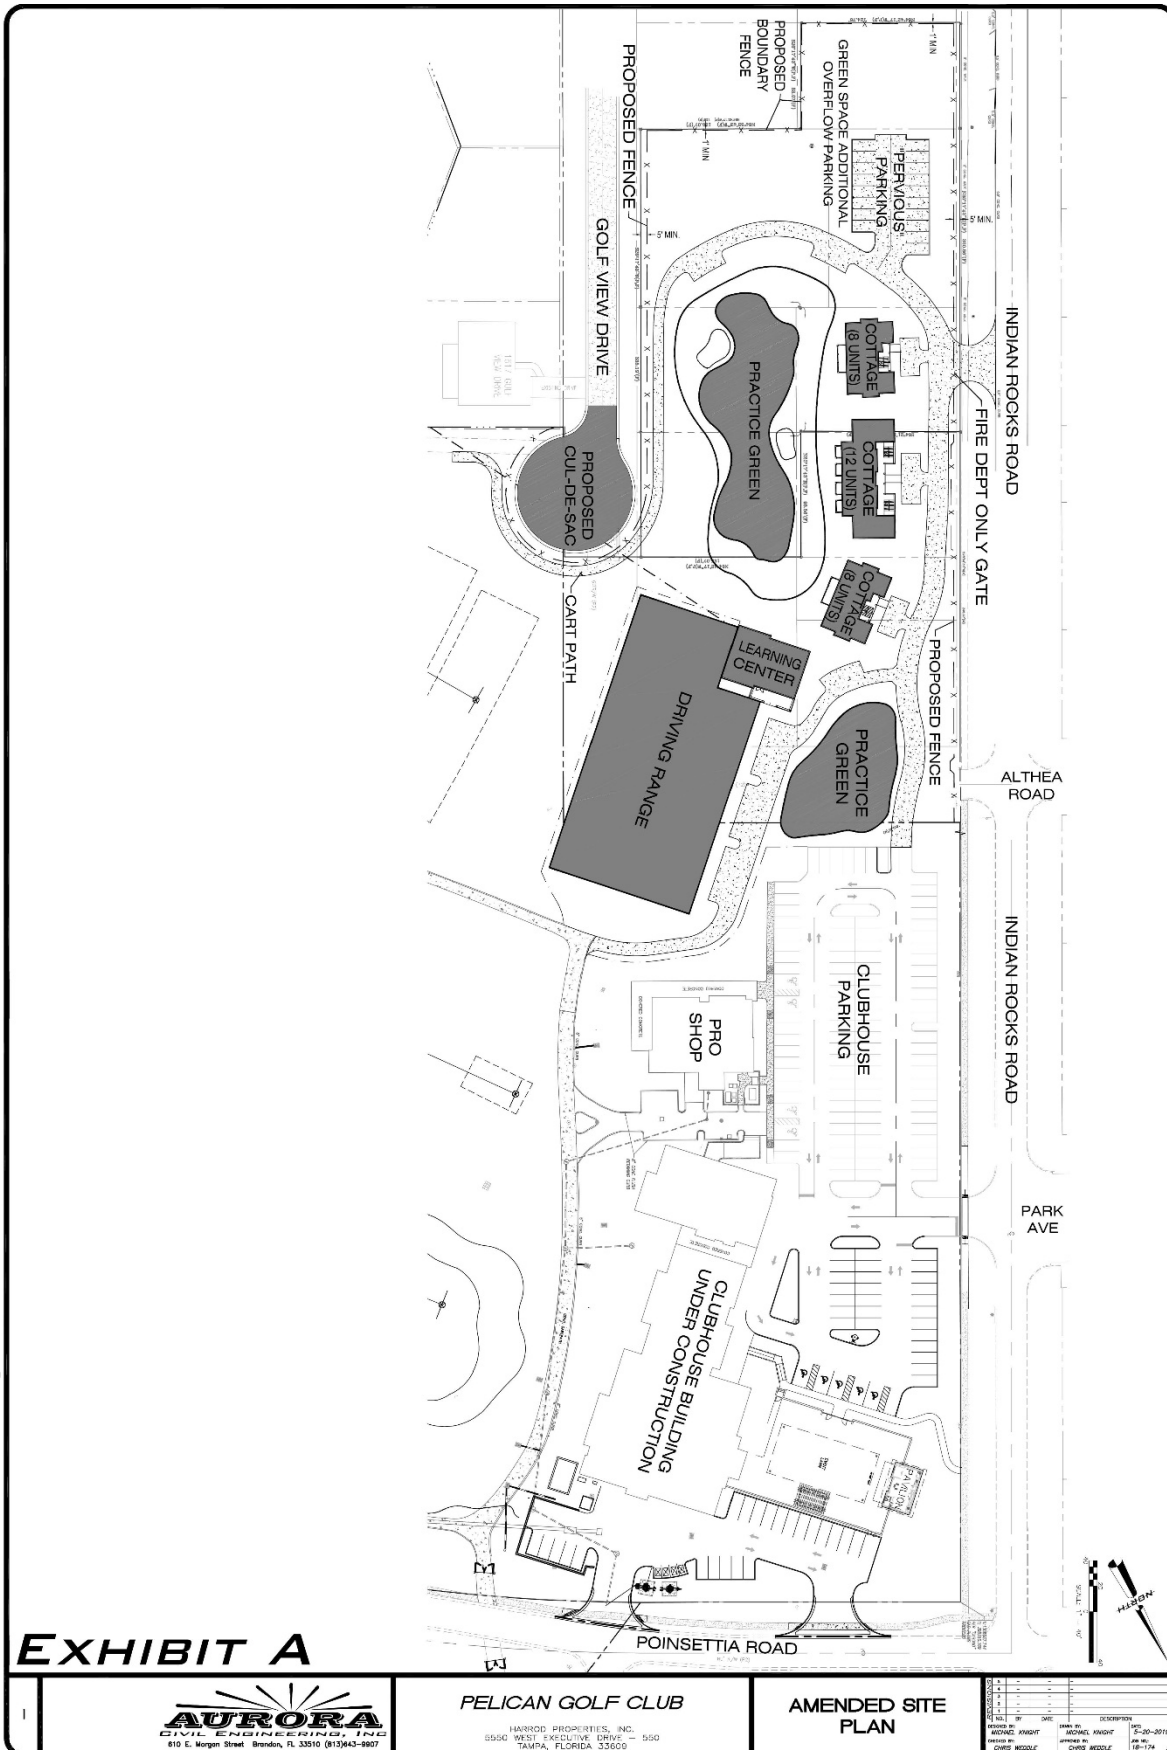

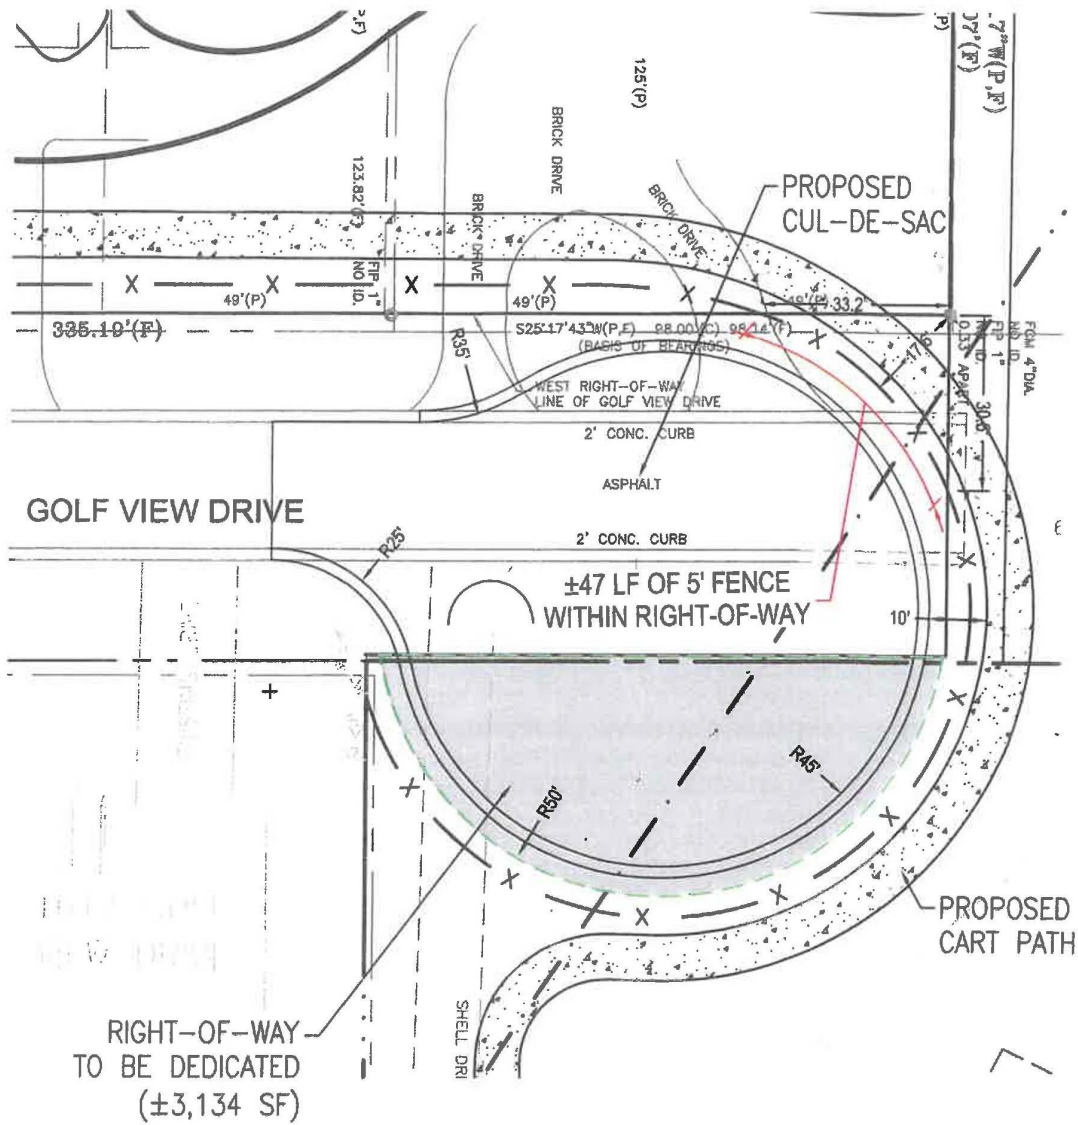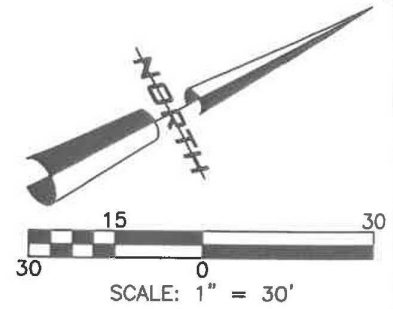


AURORA
CIVIL ENGINEERING, INC.
610 E. Morgan Street, Brandon, FL 33510 (813) 643-9907

**PELICAN
GOLF CLUB**

DETAILED DRAWING
OF CUL-DE-SAC

EXHIBIT B

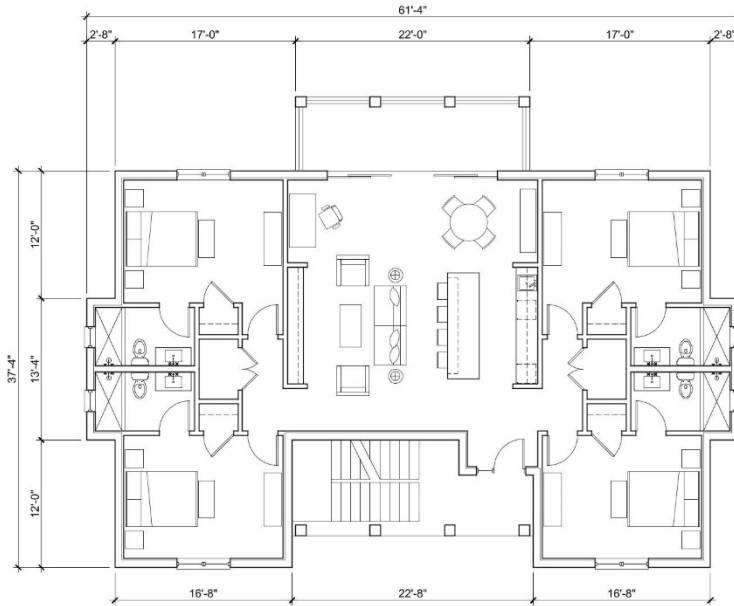

elevation
ARCHITECTURE

architecture | planning | interiors

Project: 8 Room Villa
Pelican Golf Club

Belleair, Florida

Sheet Title:
TYPICAL FLOOR PLAN

SCALE: 3/32" = 1'-0"


 


Exhibit C1

Project #: 19-109
Date: 05.17.19



TYPICAL EAST ELEVATION

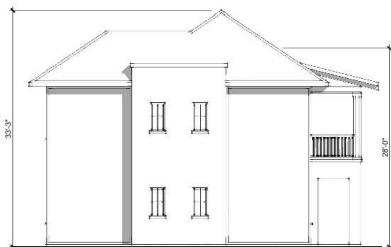

TYPICAL SIDE ELEVATION



TYPICAL WEST ELEVATION

elevation
ARCHITECTURE

architecture | planning | interiors

Project: 8 Room Villa
Pelican Golf Club

Belleair, Florida

Sheet Title:
EXTERIOR ELEVATIONS

SCALE: 1/16" = 1'-0"



Exhibit C2

Project #: 19-109
Date: 05.17.19



elevation
ARCHITECTURE

architecture | planning | interiors


Project: 8 Room Villa
Pelican Golf Club

Belleair, Florida

Sheet Title:
AERIAL VIEW FROM GREEN

Exhibit C3

Project #: 19-109
Date: 05.17.19

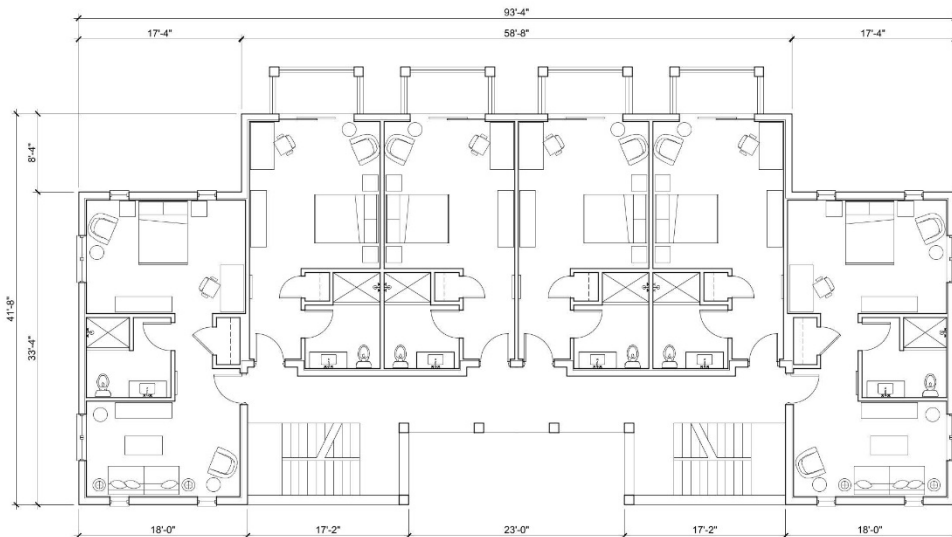

elevation
ARCHITECTURE

architecture | planning | interiors

Project: 12 Room Villa
Pelican Golf Club

Belleair, Florida

Sheet Title:
TYPICAL FLOOR PLAN

SCALE: 3/32" = 1'-0"

1' 5' 10' 20'

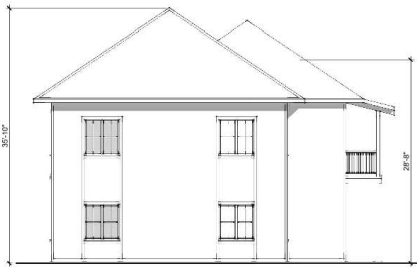


Exhibit C4

Project #: 19-109
Date: 05.17.19



TYPICAL EAST ELEVATION



TYPICAL SIDE ELEVATION



TYPICAL WEST ELEVATION

elevation
ARCHITECTURE

architecture | planning | interiors

Project: 12 Room Villa
Pelican Golf Club

Belleair, Florida

Sheet Title:
EXTERIOR ELEVATIONS

SCALE: $\frac{1}{8}'' = 1'-0''$



Exhibit C5

Project #: 19-109
Date: 05.17.19



elevation
ARCHITECTURE

architecture | planning | interiors


Project: 12 Room Villa
Pelican Golf Club

Belleair, Florida

Sheet Title:
AERIAL VIEW FROM GREEN


Exhibit C5

Project #: 19-109
Date: 05.17.19

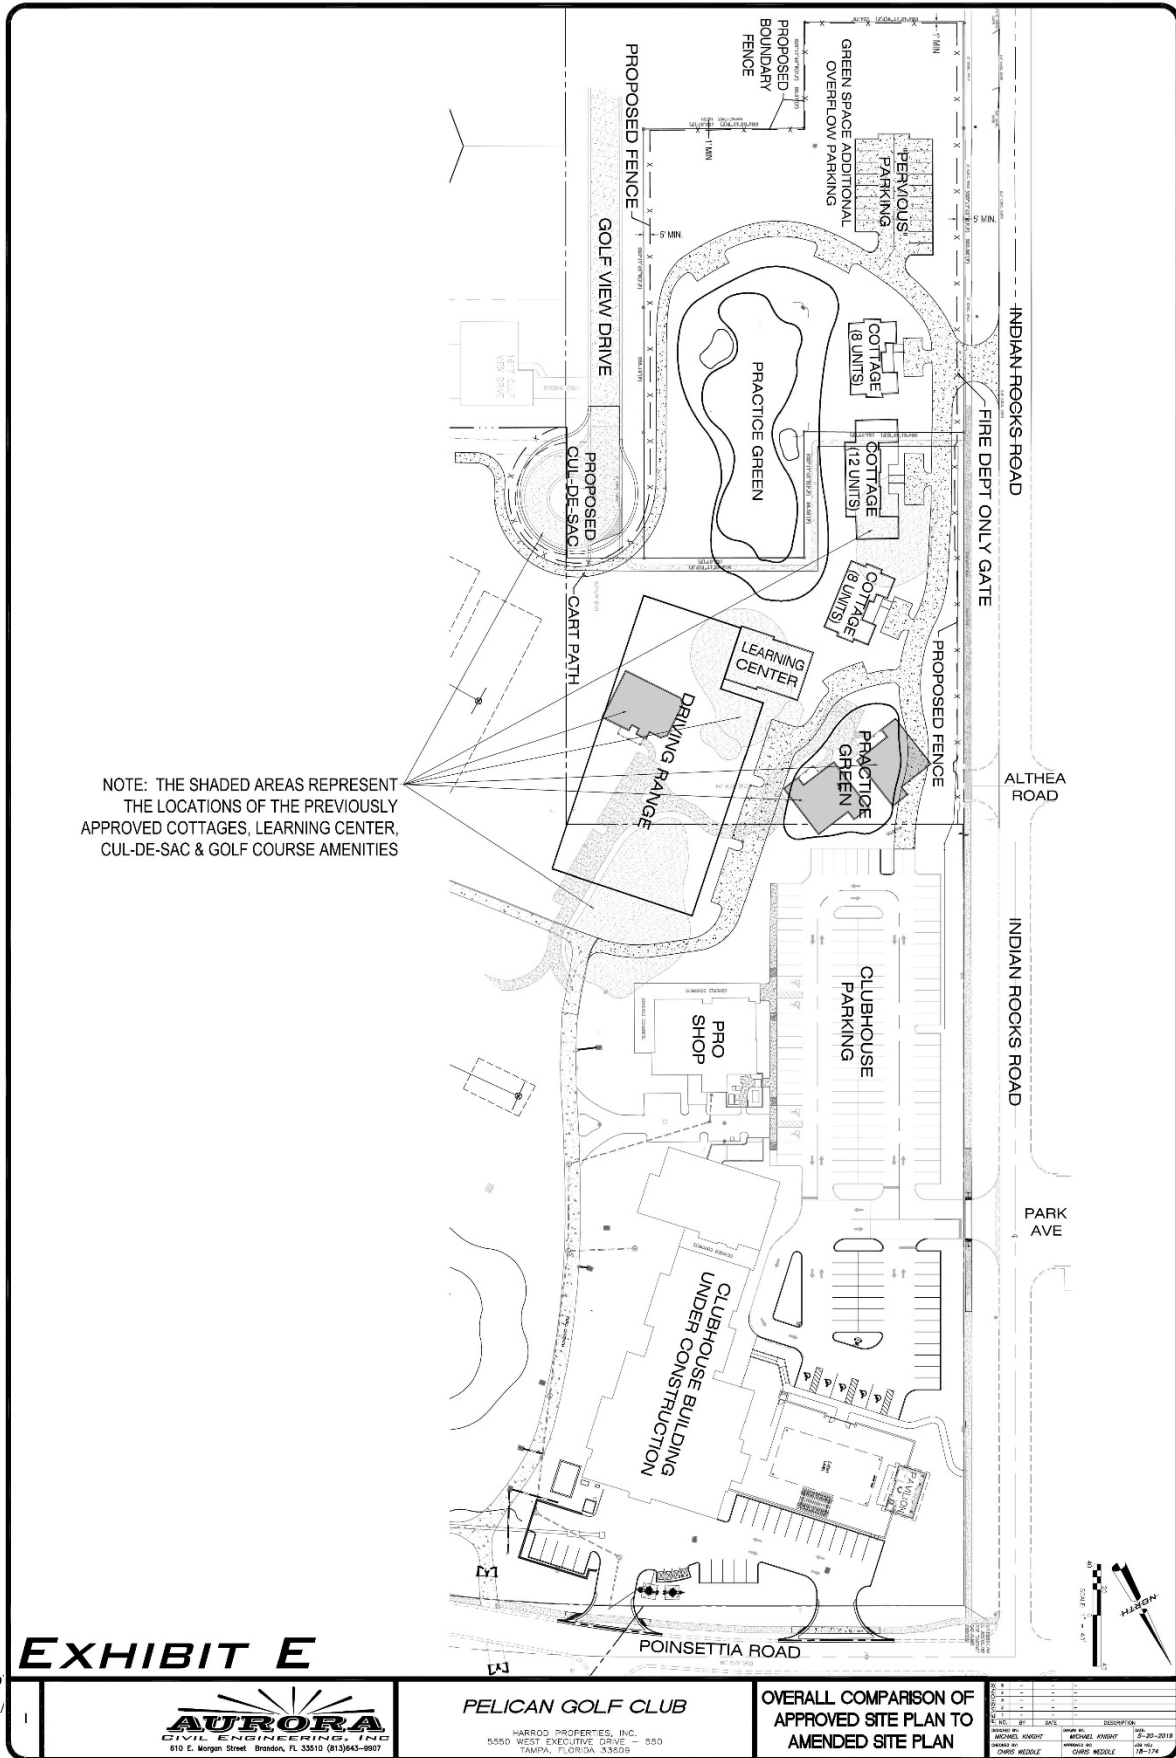



File: E:\Projects\Harrod The Pelican\Plans\Pelican - Villa; Plotted: 5/17/2019 4:24 PM by MICHAEL KNIGHT; Saved: 5/17/2019 4:24 PM by MICHAEL

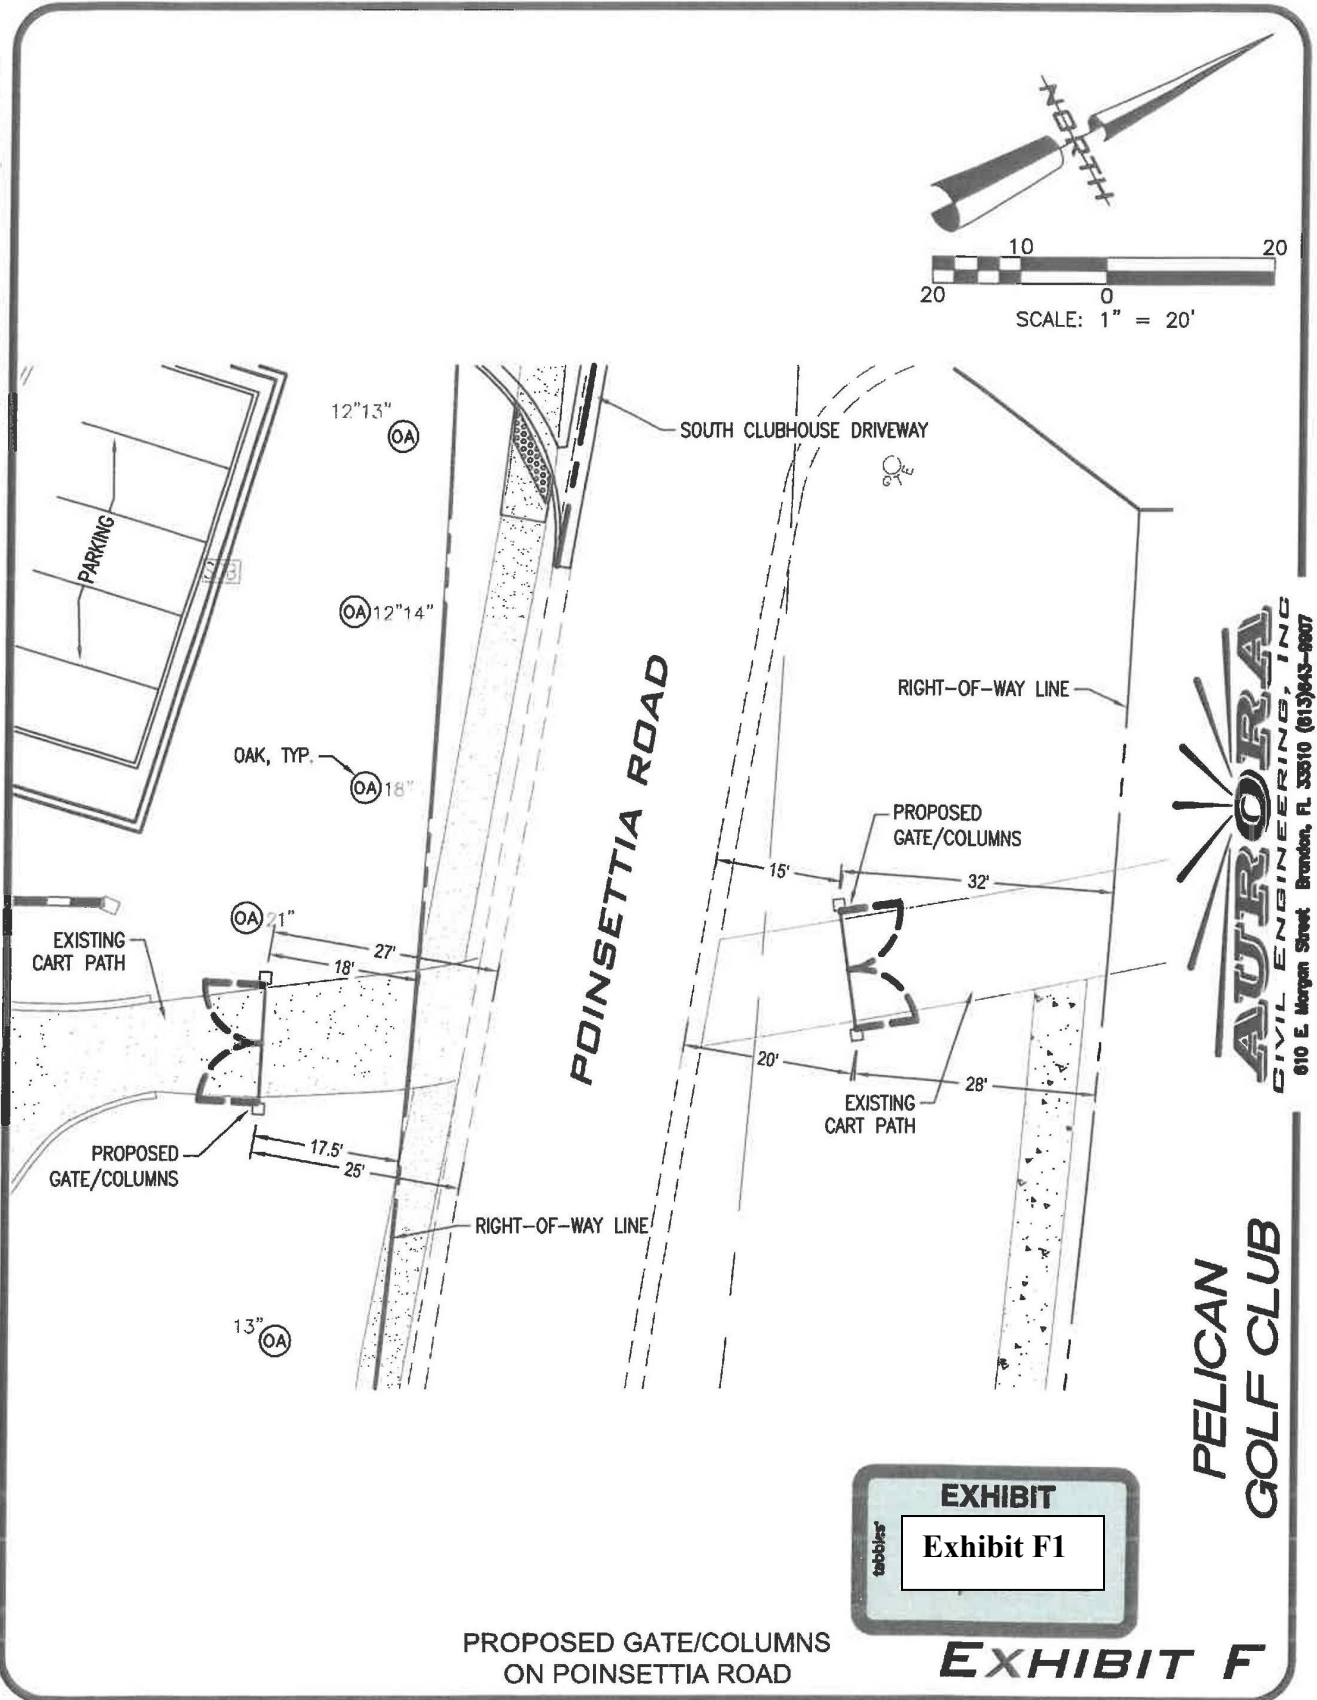

AURORA
CIVIL ENGINEERING, INC.
810 E. Morgan Street Brandon, FL 33510 (813)943-9907

PELICAN GOLF CLUB

Pelican Golf Club
Clubhouse

3145 Lakewood Ranch Blvd.
Bradenton, Florida 34211

NAME: _____
Dennis M. Carr, AIA
FL Lic. No. AR0215706

**SHEET TITLE: ENTRY COLUMN
PLANS, ELEVATIONS,
& DETAILS**

DATA: [REDACTED]

PROJECT A: 16-102

DATE: 03.11.2019

DRAWN BY:

FILE:

SHEET N: [REDACTED]

A9.1

EXHIBIT 'F'

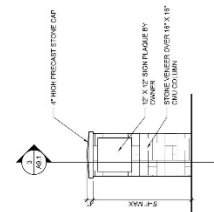
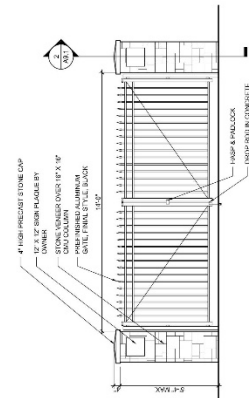
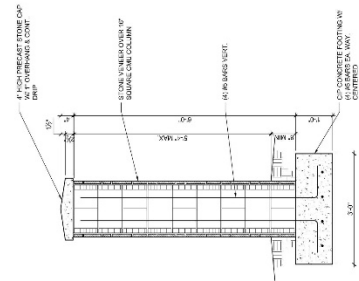
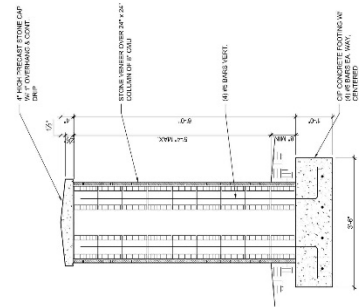
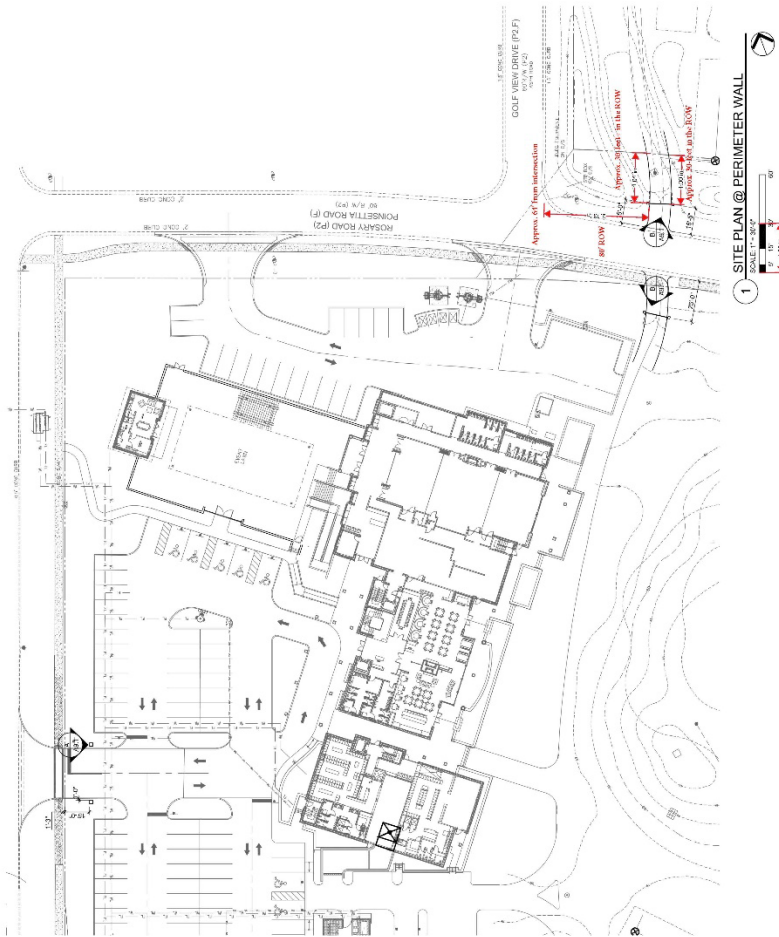


Exhibit F2


3 SECTION @ ENTRY COLUMN 30° = 15°

2 SECTION @ CART PATH COLUMN 31" x 12"

B ELEVATION @ CART PATH GATE 3.8' ± 1.0'

ELEVATION @ ENTRY COLUMN

The Pelican Plans Pelican - Villa; Flotted: 5/7/2013 4:09 PM by MICHAEL KNIGHT; Saved: 5/17/2013 3:59 PM by MICHAEL

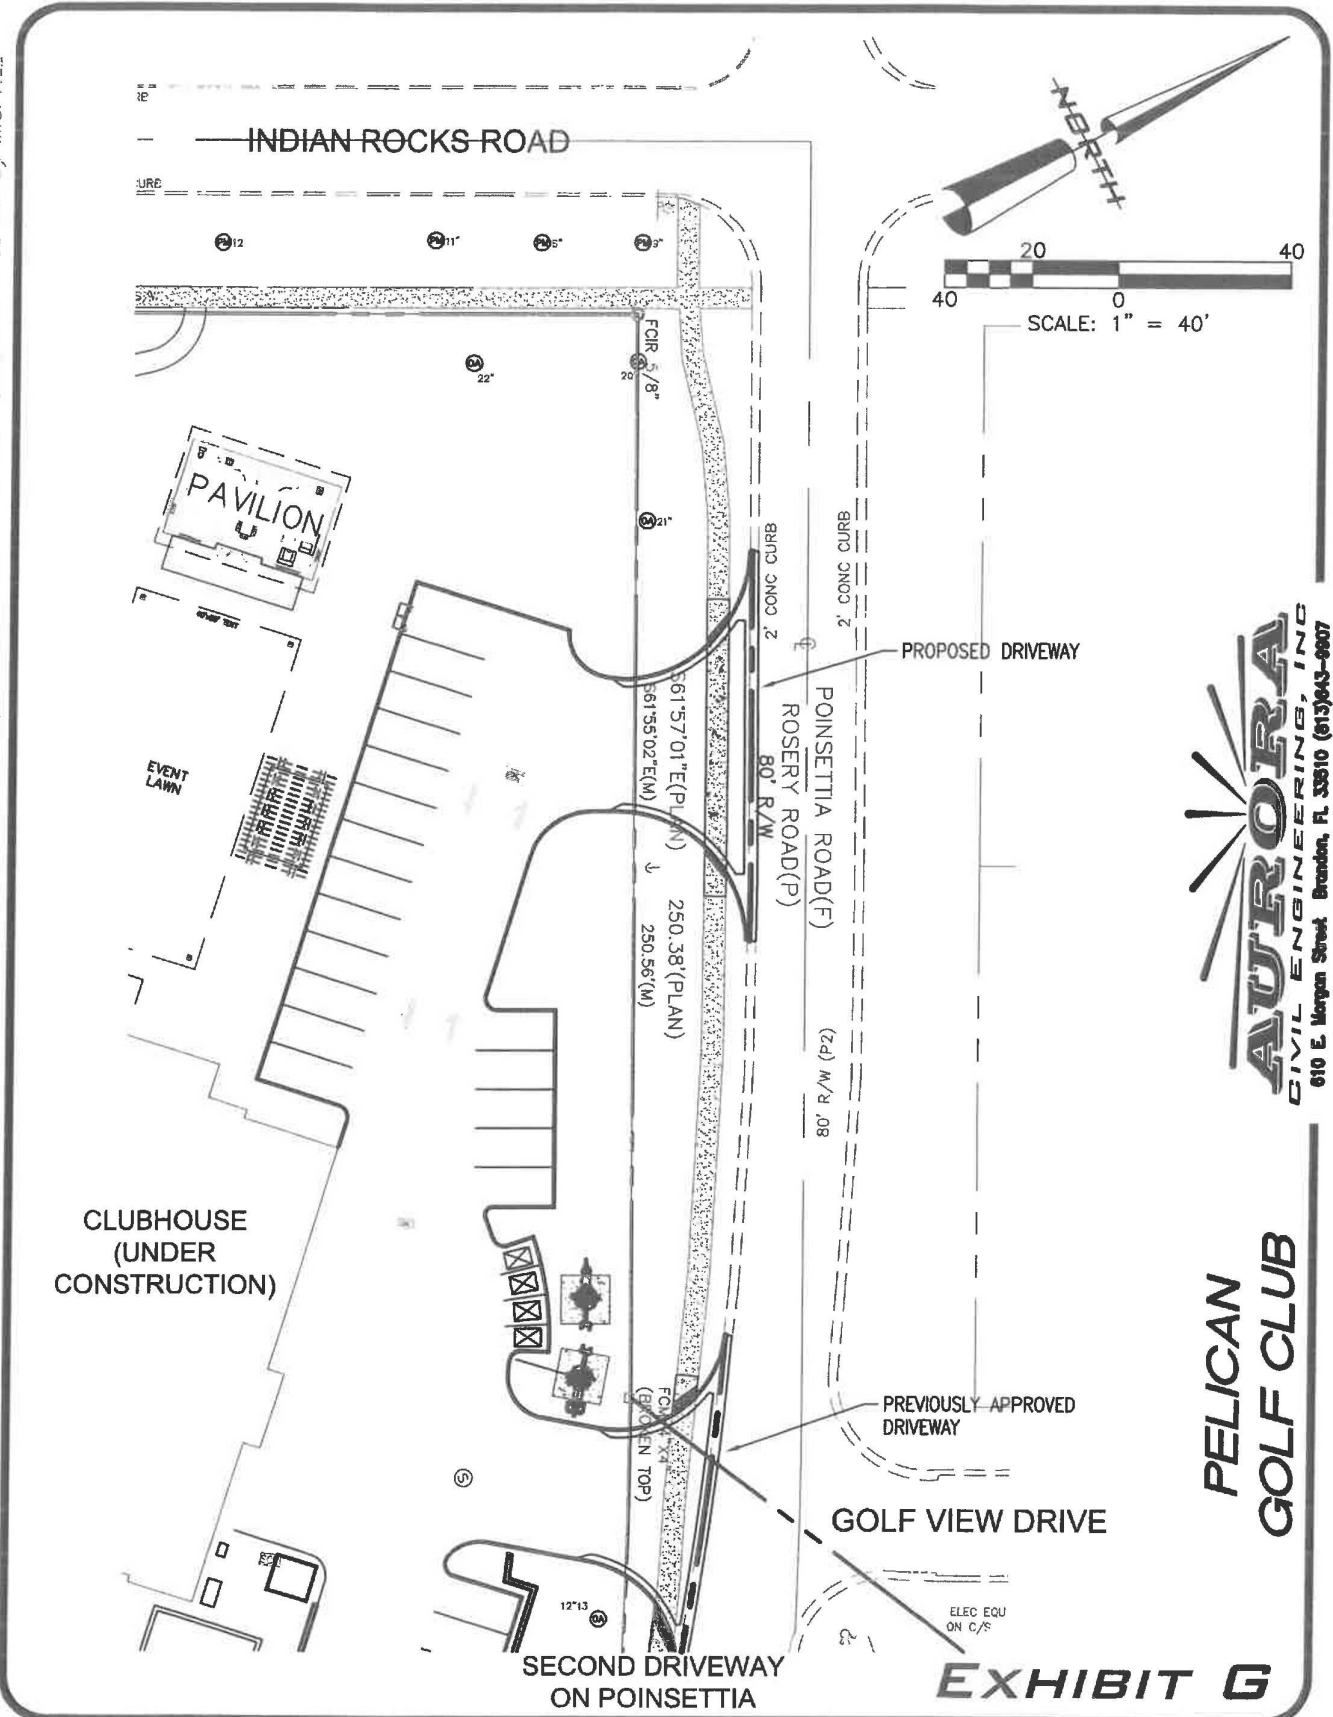

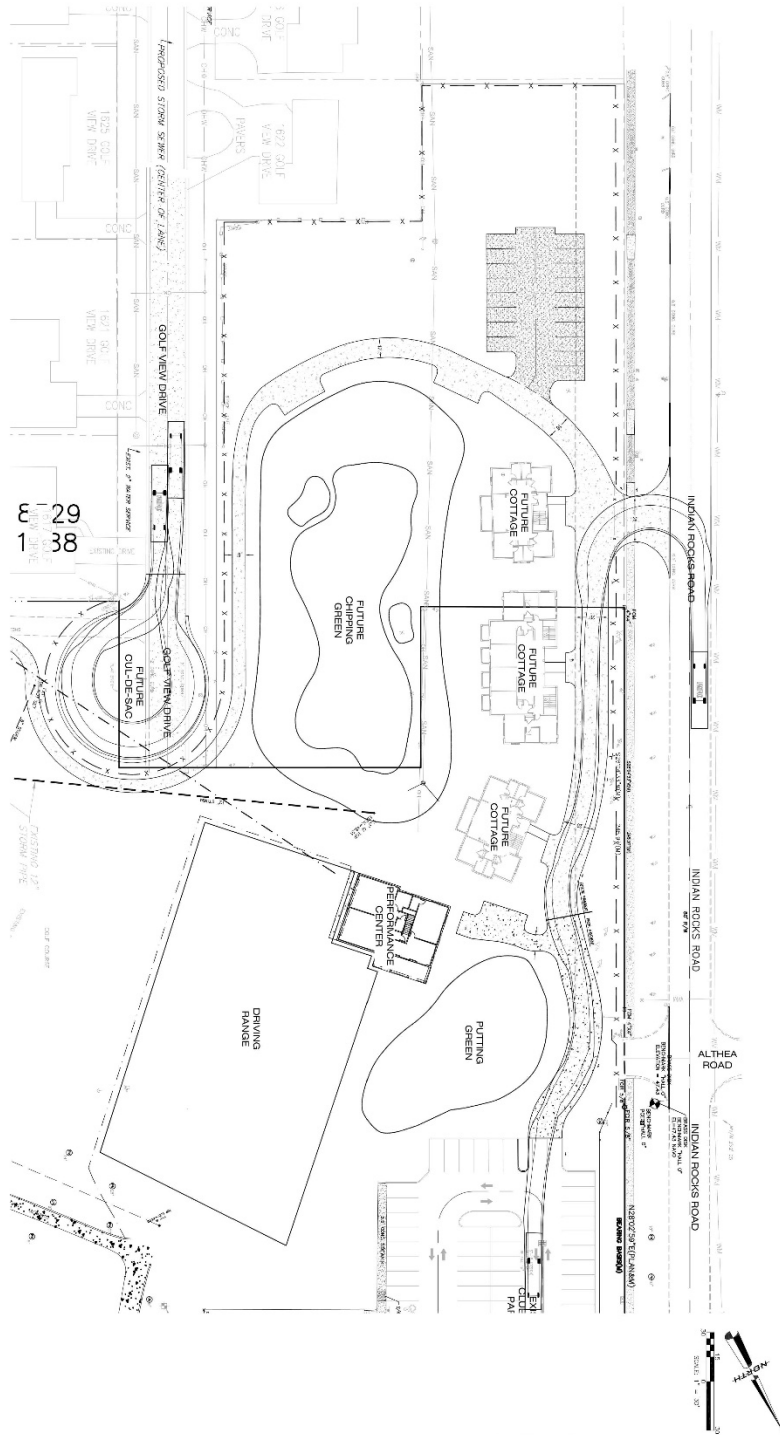


EXHIBIT H

 AURORA CIVIL ENGINEERING, INC. 610 E. Morgan Street, Brandon, FL 33510 (813)643-9907	PELICAN GOLF CLUB "PERFORMANCE CENTER" HARRIS PROPERTIES, INC. 8550 WEST EXECUTIVE DRIVE - 550 TAMPA, FLORIDA 33609	VEHICLE TRACKING	DATE: 7-1-2018	
			DESIGNED BY: MCI/AD	CHECKED BY: KMD/IT