

| STATION | PROPOSED PROFILE GRADE LINE ELEVATION (TYP) | EXISTING PROFILE GRADE LINE ELEVATION (typ) |
|---------|---|---|
| 100+00 | 24.7 | 24.7 |
| 101+00 | 24.2 | 24.2 |
| 102+00 | 22.0 | 22.0 |
| 103+00 | 22.9 | 22.9 |
| 104+00 | 24.8 | 24.8 |
| 105+00 | 25.5 | 25.5 |
| 106+00 | 26.2 | 26.2 |
| 107+00 | 26.2 | 26.2 |
| 108+00 | 26.2 | 26.2 |

TOWN OF BELLEAIR

REPAVING AND DRAINAGE IMPROVEMENTS

PLAN AND PROFILE ROEBLING ROAD

DATE: 2/1/04
SCALE: 1"=40'
SHEET: 27


FIELD MEASUREMENTS AS OF 07-06-16

TBE GROUP, INC.
320 Park Plaza Blvd
Tampa, FL 33604
(813) 287-3200

DESIGNED: EPM 10/12/01
DRAWN: EPM 10/12/01
CHECKED: EPM 10/12/01


REVISIONS

RUEBLING ROAD NORTH BOX CULVERT CROSS SECTIONS

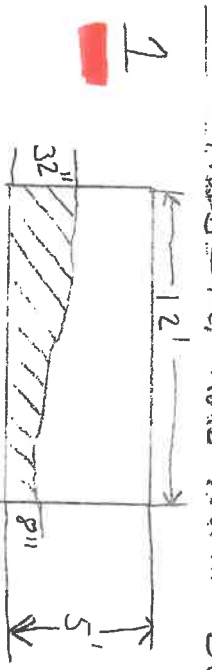


APPROXIMATELY = 26' LONG


07-06-16
= APPROX OF SECTION

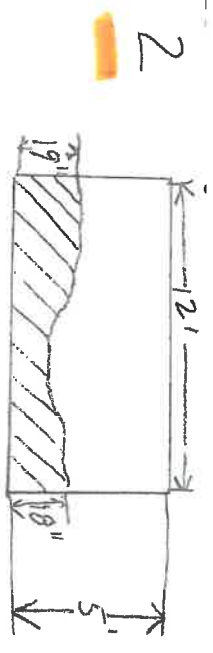


APPROXIMATELY = 30' LONG

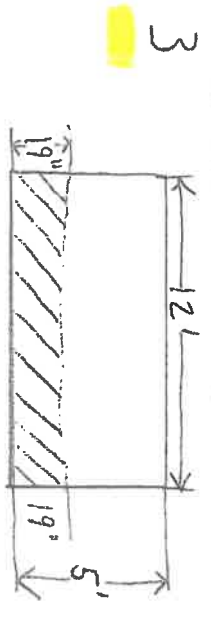


APPROXIMATELY = 55' LONG

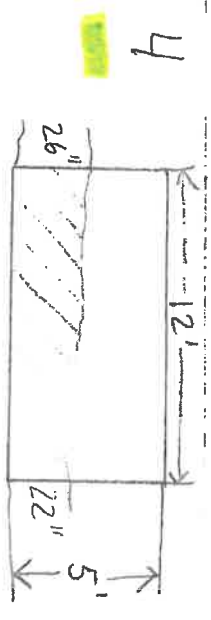


APPROXIMATELY = 28' LONG

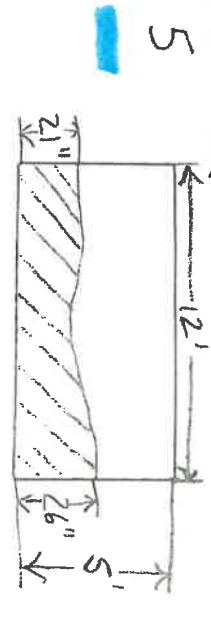

APPROXIMATELY = 36' LONG

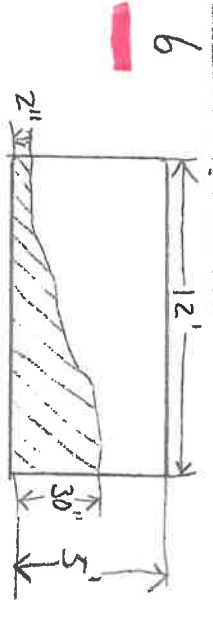

APPROXIMATELY = 44' LONG

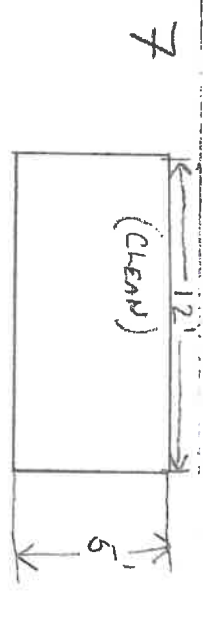

APPROXIMATELY = 72' LONG