



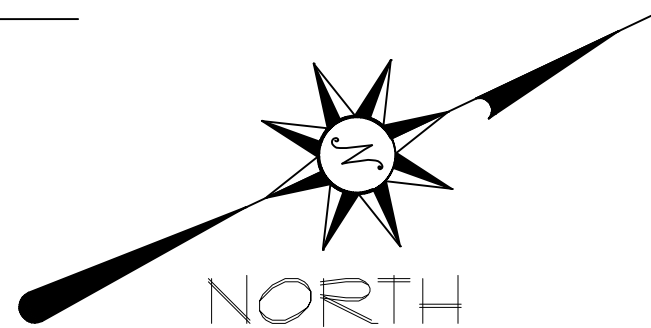

SCALE: 1/8" = 1'-0"

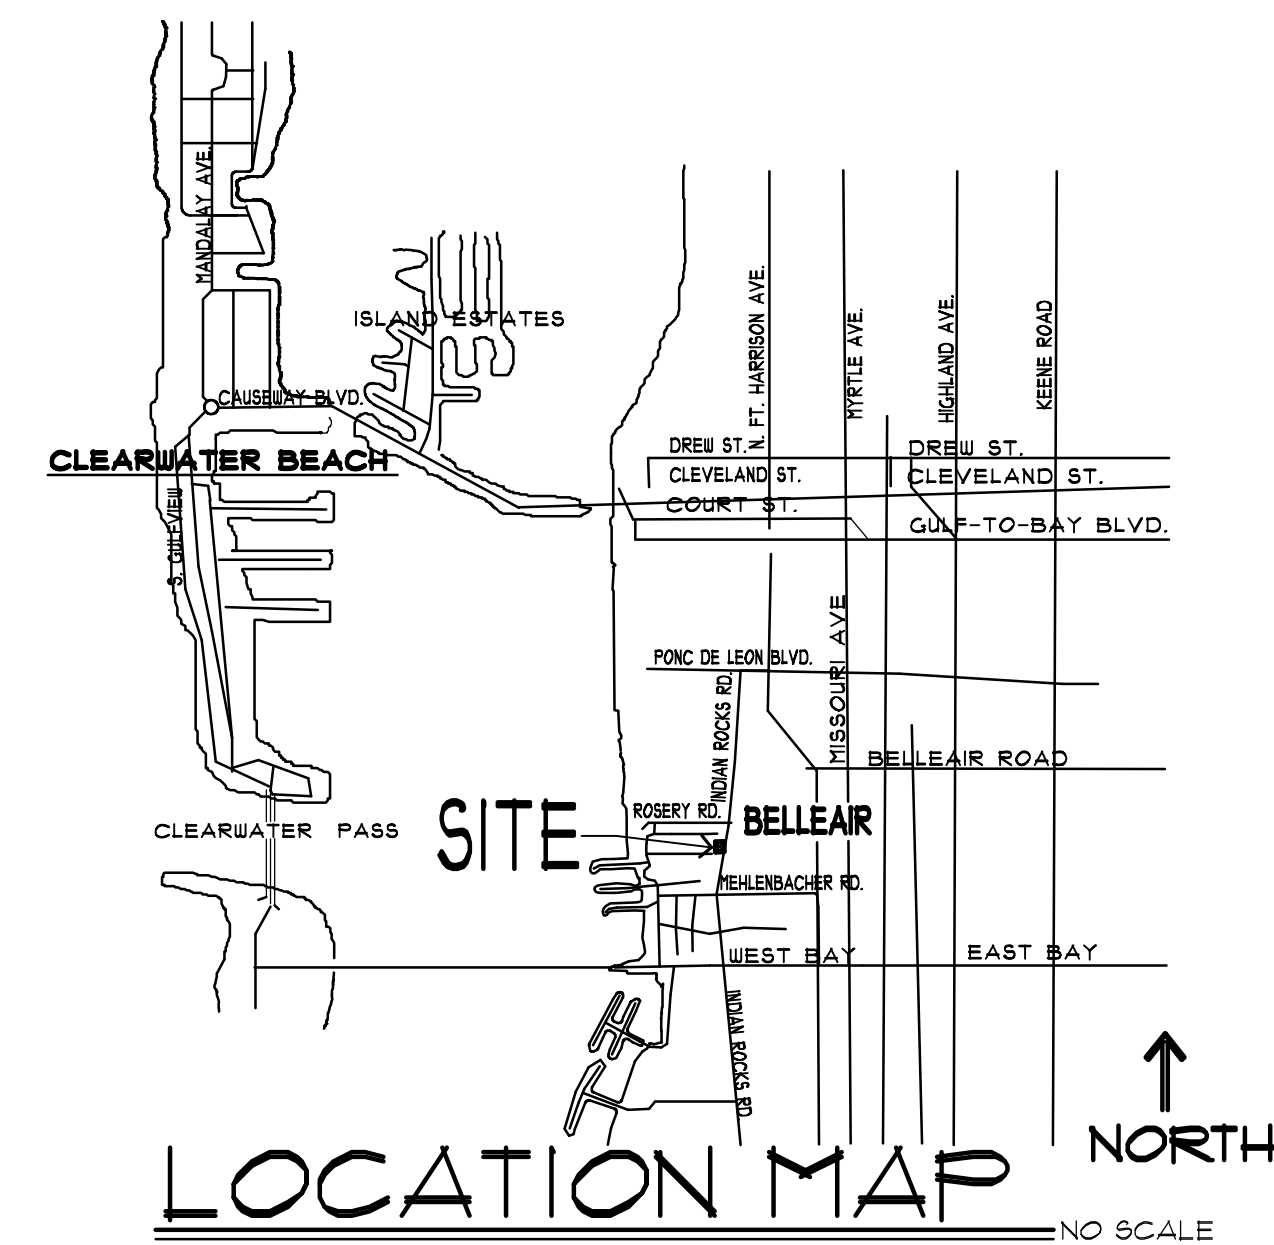

PROJECT NO.	16-230
SHEET NO.	A-1.1
Site Plan	
Green Residence	
GARAGE ADDITION	
1612 Indian Rocks Road	
Belleair, FL 33156	