
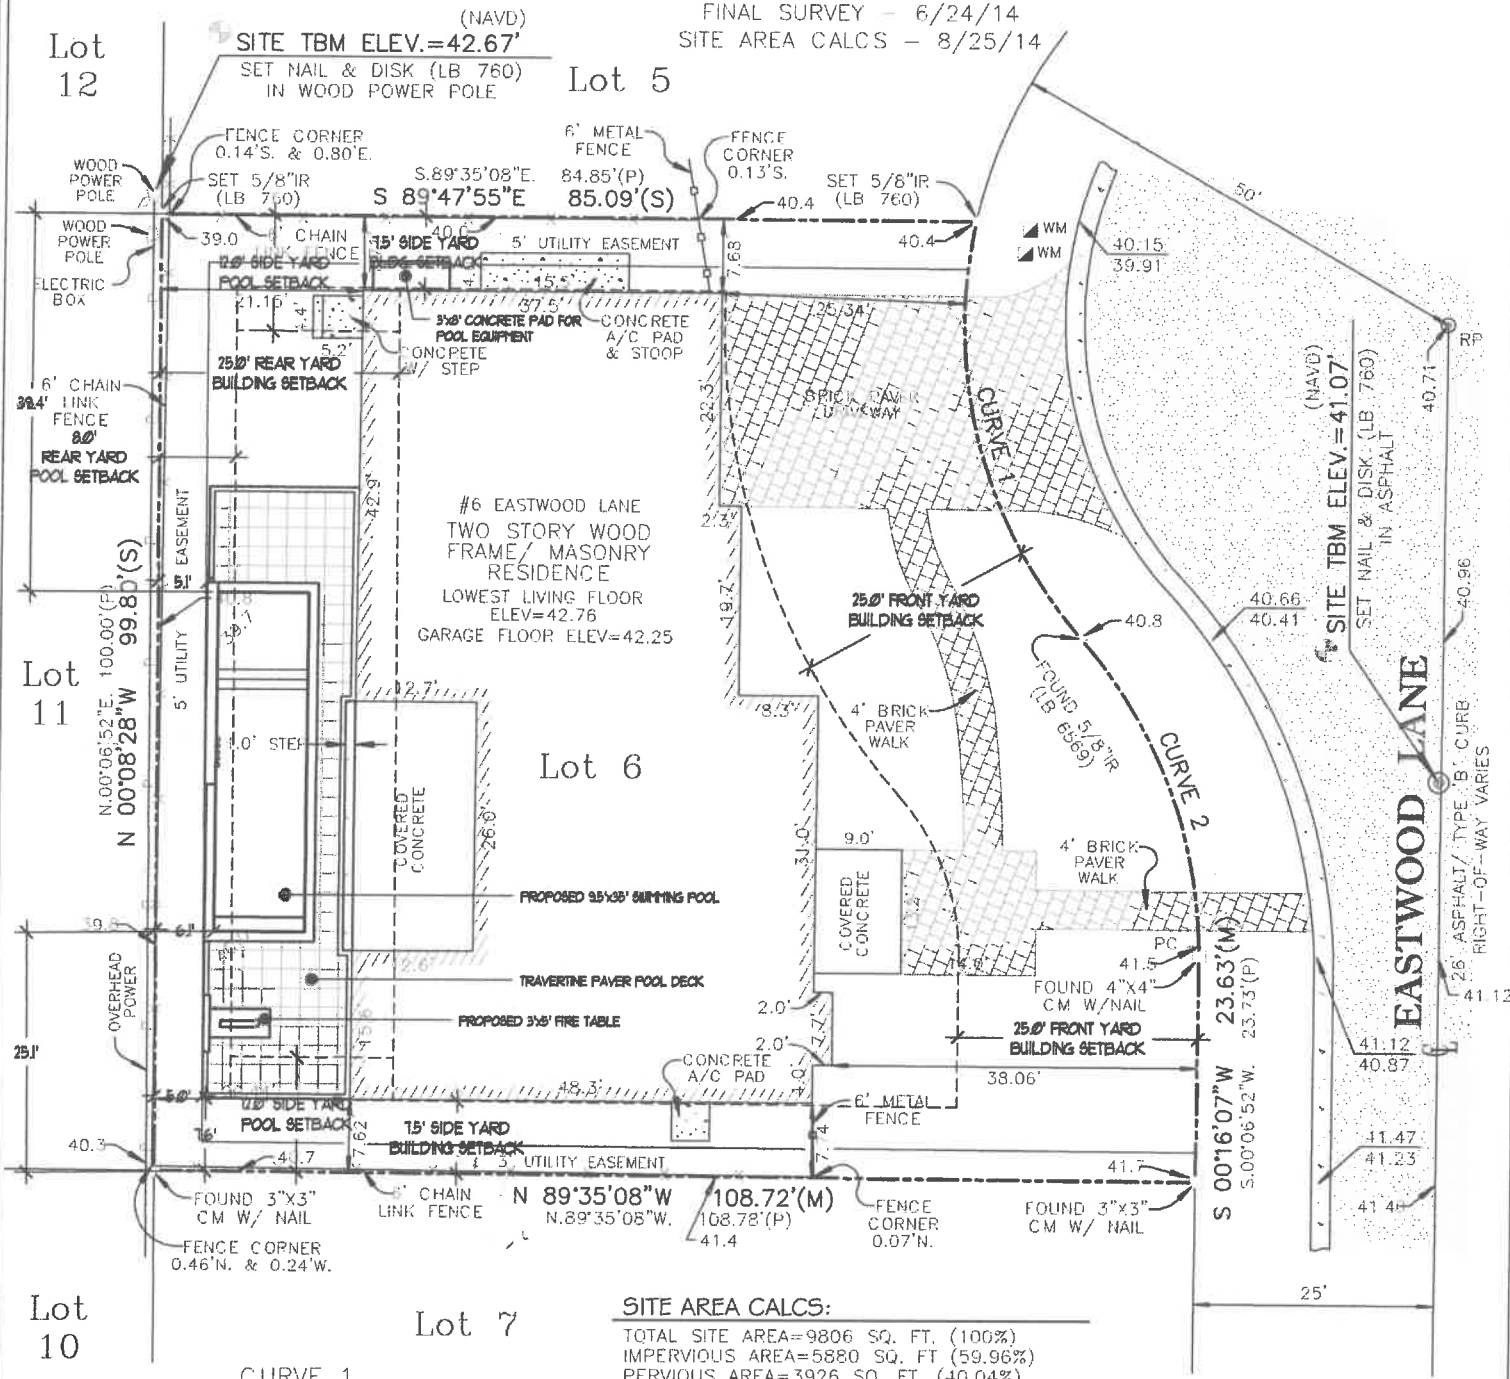


SECTION 29, TOWNSHIP 29 SOUTH, RANGE 15 EAST

CERTIFIED TO:  
 WILLIAM B. DOGANIERO AND  
 STEPHANIE M. DOGANIERO  
 BLAKE DOGANIERO  
 USAMERIBANK  
 MCFARLANE, FERGUSON & MCMULLEN  
 FIRST AMERICAN TITLE  
 INSURANCE COMPANY

A BOUNDARY SURVEY OF  
 LOT 6, ACCORDING TO THE PLAT OF  
 BELLEAIR WOODS  
 AS RECORDED IN PLAT BOOK 61, PAGE 40  
 OF THE PUBLIC RECORDS OF PINELLAS COUNTY, FLORIDA.  
 BOUNDARY SURVEY ONLY WITH ELEVATIONS - 2/22/12  
 UPDATE BOUNDARY AND ELEVATIONS - 9/27/12  
 UPDATE TOPOGRAPHY - 2/07/13  
 STAKE BUILDING ENVELOPE - 3/22/13  
 FOUNDATION SURVEY - 5/20/13  
 REVISED CERTS - 7/15/13  
 FINAL SURVEY - 6/24/14  
 SITE AREA CALCS - 8/25/14

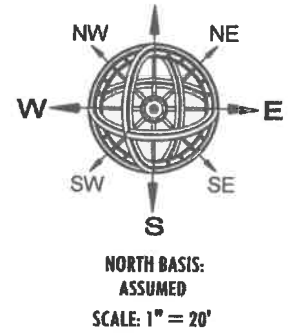

**SITE AREA CALCS:**  
 TOTAL SITE AREA=9806 SQ. FT. (100%)  
 IMPERVIOUS AREA=5880 SQ. FT. (59.96%)  
 PERVIOUS AREA=3926 SQ. FT. (40.04%)

**CURVE 1**  
 RADIUS=50.00'(P&S)  
 ARC=46.46'(P),46.62'(S)  
 CHORD=44.80'(P),44.95'(S)  
 CHORD BEARING=S 14°40'35"E(P)  
 S 14°38'30"E(S)

**CURVE 2**  
 RADIUS=50.00'(P&M)  
 ARC=36.14'(P),36.28'(M)  
 CHORD=35.36'(P)35.49'(M)  
 CHORD BEARING=S 20°35'25"E(P)  
 S 20°50'18"E(M)

**ABBREVIATIONS:**  
 CL = CENTERLINE  
 CM = CONCRETE MONUMENT  
 ELEV. = ELEVATION  
 ID = IDENTIFICATION  
 IR = IRON ROD  
 LB = LICENSED BUSINESS  
 (M) = MEASURED  
 OEP = OPEN END PIPE  
 (P) = PLAT  
 PC = POINT OF CURVATURE  
 (P&M) = PLAT AND MEASURED  
 RP = RADIUS POINT  
 TBM = TEMPORARY BENCHMARK  
 WM = WATER METER

**Flood Zone Data:**  
 FLOOD ZONE X  
 COMMUNITY PANEL #125088 12103C0112 G  
 REVISED 9/3/03

**Basis of Bearings:**  
 SOUTH LINE OF LOT 6 AS BEING  
 N.89°35'08"W., PER PLAT  
**Benchmark:**  
 COUNTY MAP #757 (HALL O)  
 FIFV=48.053' NGVD, ADJUSTED TO  
 ELEV=47.43' NAVD, MSL=0.00'

NOTE: This survey is made for the exclusive use of the current owners of the property and also those who purchase, mortgage or guarantee the title thereto within one (1) year from date hereof.

\$202-36.CRD  
 FIELD BOOK 896 PAGES 54&55

This Survey was prepared without the benefit of a title search and is subject to all easements, rights-of-way, and other matters of record.

NOTE: Survey not valid without the signature and the original raised seal of a Florida Licensed Surveyor and Mapper.

JOB # 1202-36  
 Drawn: DS

I hereby certify that the survey represented hereon meets the requirements of Chapter 5J-17.052, Florida Administrative Code.

JOHN C. BRENDLA  
 Florida Surveyor's Registration No. 1269  
 Certificate of Authorization No. 760

Prepared by:  
**JOHN C. BRENDLA & ASSOCIATES, INC.**  
 CONSULTING ENGINEERS AND LAND SURVEYORS  
 4015 82nd Avenue North  
 Pinellas Park, Florida 33781  
 phone (727) 576-7546 ~ fax (727) 577-9932

SITE PLAN