



2 EXISTING FRONT ELEVATION- OPTION "B"  
SCALE: 3/16" = 1' WHEN PLOTTED AT 24 X 36



1 PROPOSED FRONT ELEVATION- OPTION "B"  
SCALE: 3/16" = 1' WHEN PLOTTED AT 24 X 36

STANTON RESIDENCE  
305 OVERBROOK DRIVE  
BELLEAIR, FL 33756

DATE ISSUED AUGUST 27, 2020  
PROJECT NO 15-033

PRICING  
SET

SHEET TITLE  
EXISTING/ PROPOSED  
ELEVATIONS- OPTION "B"

A-204



2 EXISTING FRONT ELEVATION- OPTION "B"  
SCALE: 3/16" = 1' WHEN PLOTTED AT 24 X 36



1 PROPOSED FRONT ELEVATION- OPTION "B"  
SCALE: 3/16" = 1' WHEN PLOTTED AT 24 X 36

STANTON RESIDENCE  
305 OVERBROOK DRIVE  
BELLEAIR, FL 33756

DATE ISSUED AUGUST 27, 2020  
PROJECT NO 15-033

PRICING SET

SHEET TITLE  
EXISTING/ PROPOSED  
ELEVATIONS- OPTION "B"

A-204


# S I T E P L A N

245' PROPERTY LINE

125'

8' POOL SETBACK

(20% LOT DEPTH) 17'-2" REAR SETBACK

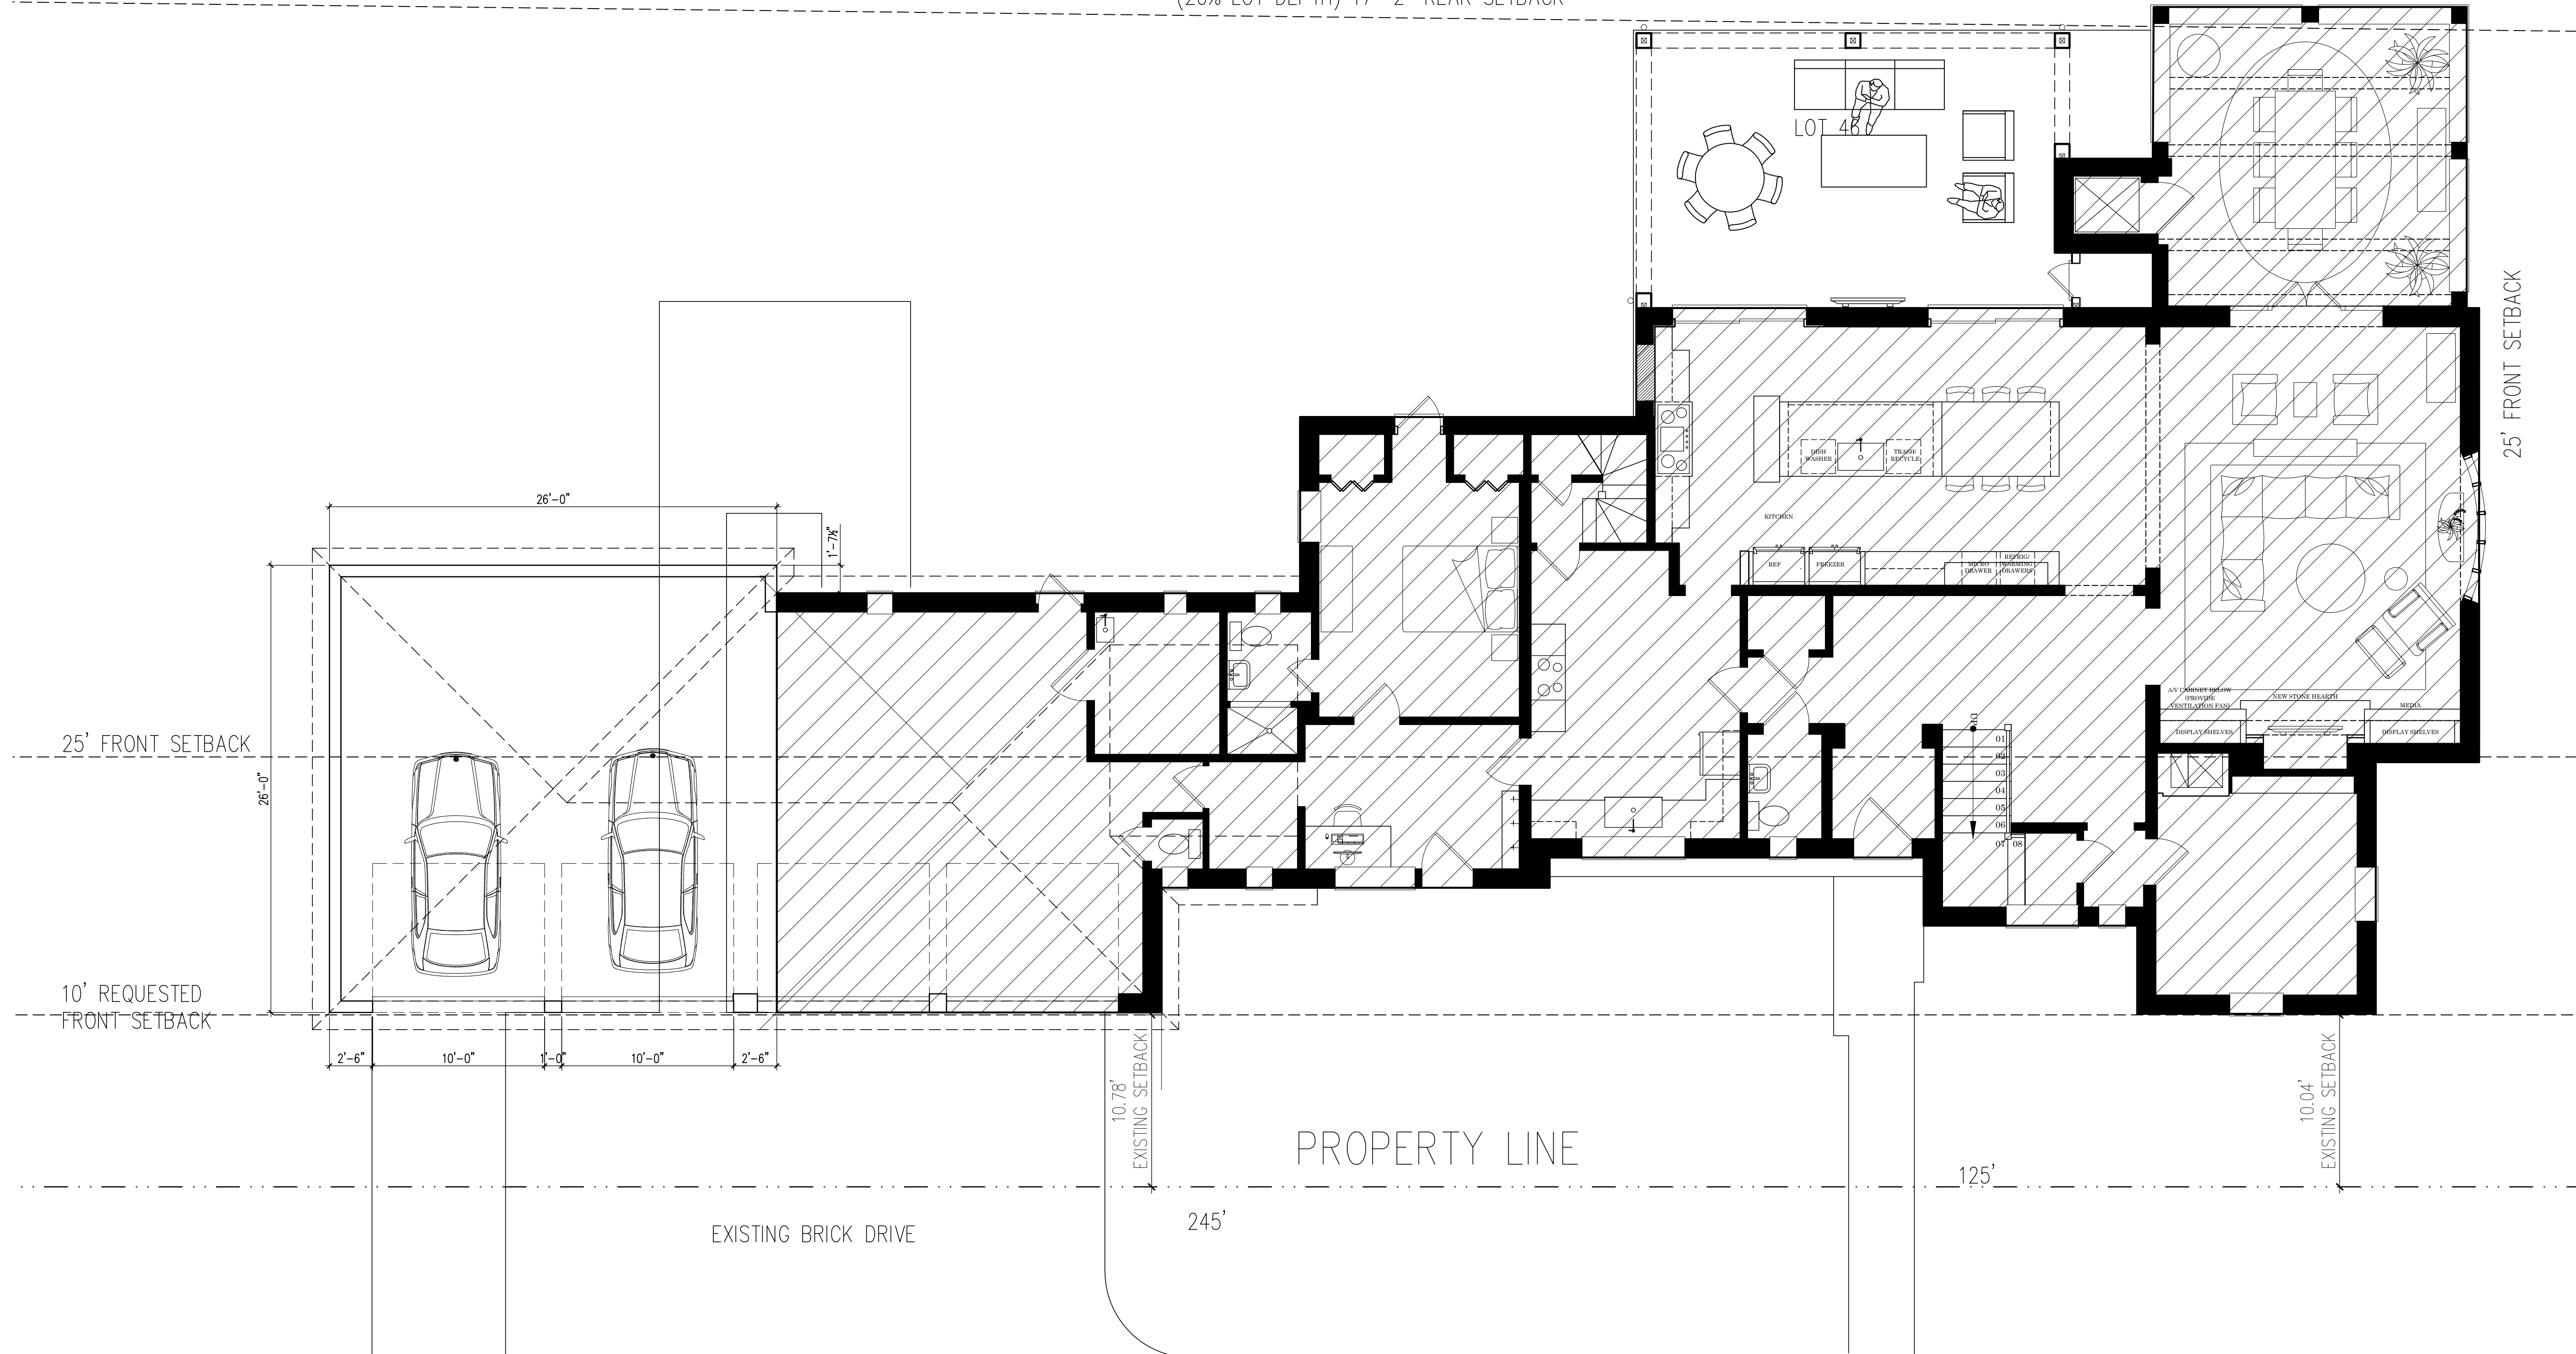

KEENER ARCHITECTURE, PLC  
 1514 1/2 EAST 8TH AVENUE  
 TAMPA, FLORIDA 33605  
 (813) 402 - 6538  
 WWW.KEENERARCHITECTURE.COM  
 AA26002591


STANTON RESIDENCE  
 305 OVERBROOK DRIVE  
 BELLEAIR, FL 33756

DATE ISSUED AUGUST 27, 2020  
 PROJECT NO 15-033

PRICING SET

SHEET TITLE  
 FIRST FLOOR PLAN  
 OPTION "B"

A-102

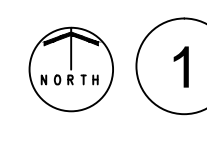

1

FIRST FLOOR PLAN- OPTION "B"



SCALE: 3/16" = 1' WHEN PLOTTED AT 24 X 36

THIS DRAWING AND ALL RELATED AND RELATED MATERIALS ARE THE PROPERTY OF KEENER ARCHITECTURE, PLC. NO PART OF THIS DRAWING OR ANY RELATED MATERIALS MAY BE REPRODUCED OR TRANSMITTED IN ANY FORM OR BY ANY MEANS, WITHOUT THE WRITTEN PERMISSION OF KEENER ARCHITECTURE, PLC. THIS DRAWING IS NOT TO BE USED FOR ANY OTHER PROJECT WITHOUT THE WRITTEN PERMISSION OF KEENER ARCHITECTURE, PLC.