

# EXHIBIT A





## PELICAN GOLF CLUB

HARROD PROPERTIES, INC.  
5550 WEST EXECUTIVE DRIVE - 550  
TAMPA, FLORIDA 33609

## AMENDED SITE PLAN

NO.	DATE	DESCRIPTION	BY	CHKD.
1	5-16-2019	ISSUE NUMBER ONE (ISSUES)	MICHAEL KNIGHT	
2				
3				
4				
5				
6				

DESIGNED BY: MICHAEL KNIGHT  
CHECKED BY: CHANG WEDDLE  
DATE: 5-16-2019  
JOB NO: 18-174

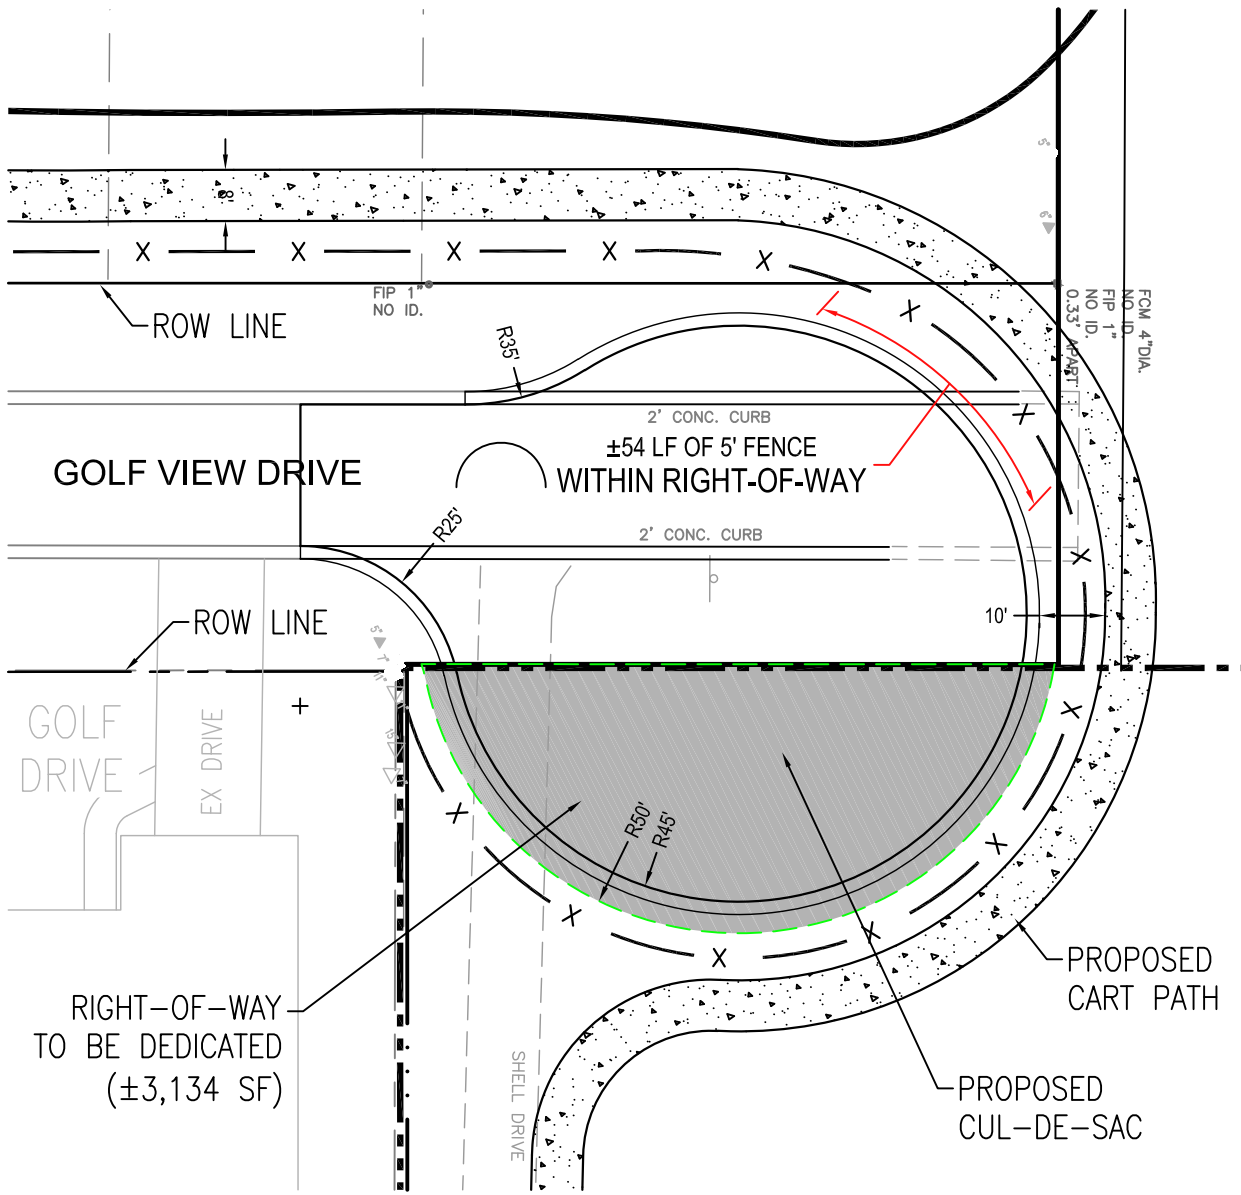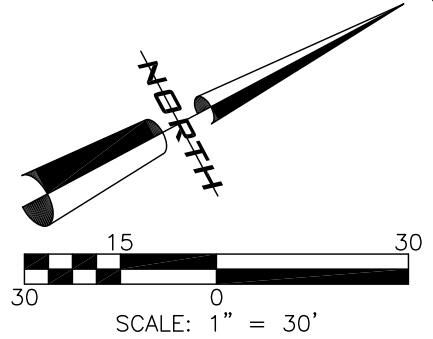


**PELICAN  
GOLF CLUB**

DETAILED DRAWING  
OF CUL-DE-SAC

**EXHIBIT B**

NOTE: THE SHADED AREAS REPRESENT THE LOCATIONS OF THE PREVIOUSLY APPROVED COTTAGES, LEARNING CENTER, CUL-DE-SAC & GOLF COURSE AMENITIES

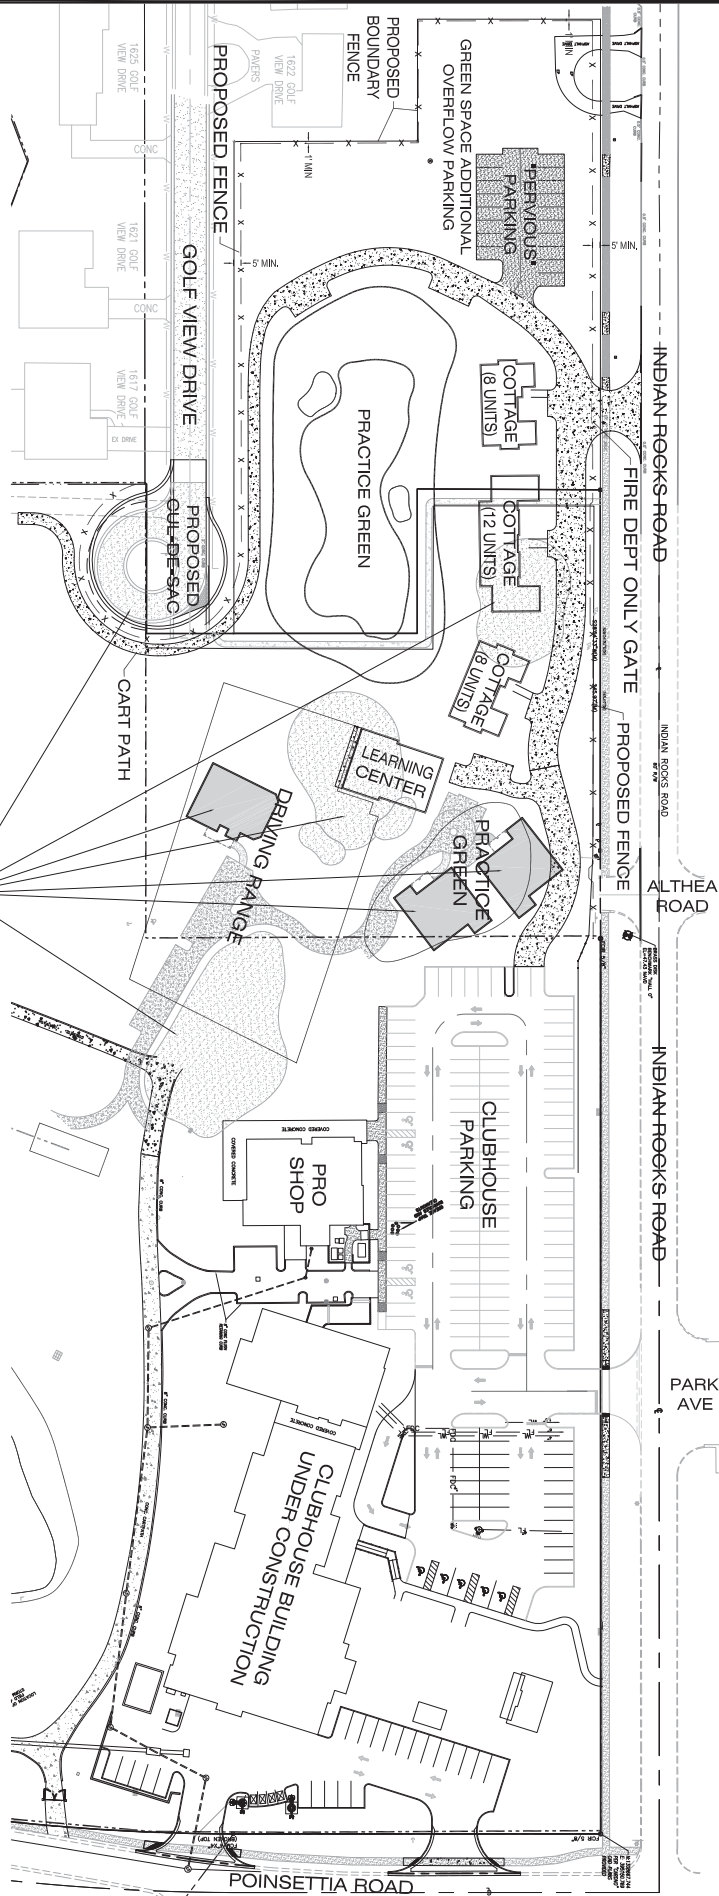

# EXHIBIT E





## PELICAN GOLF CLUB

HARRAD PROPERTIES, INC.  
5550 WEST EXECUTIVE DRIVE - 550  
TAMPA, FLORIDA 33609

## OVERALL COMPARISON OF APPROVED SITE PLAN TO AMENDED SITE PLAN



NO.	DATE	DESCRIPTION	BY	CHKD BY
1	5/16/2019	ISSUED FOR PERMITS	MICHAEL KNIGHT	CHARGE NEEDLE
2				
3				
4				
5				
6				

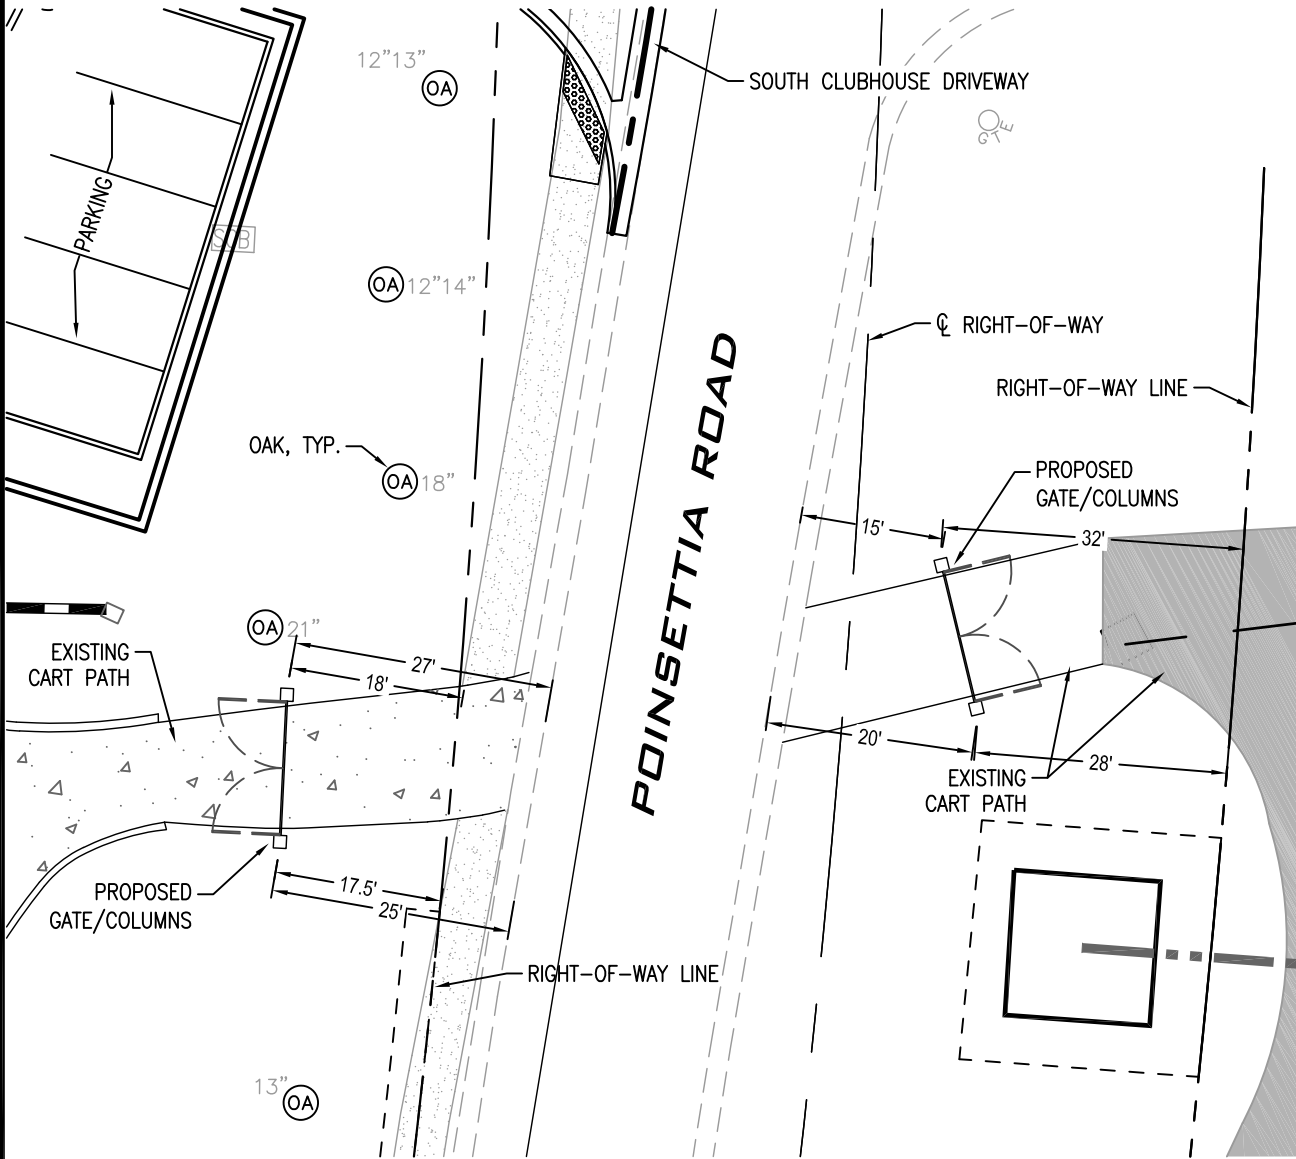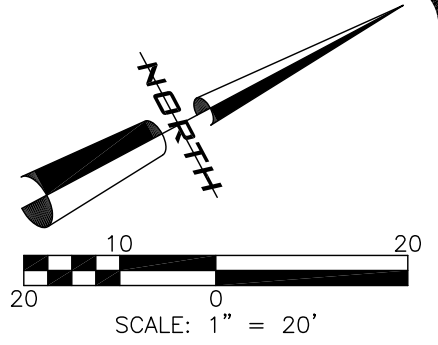

**PELICAN  
GOLF CLUB**


**PROPOSED GATE/COLUMNS  
ON POINSETTIA ROAD**

**EXHIBIT F**

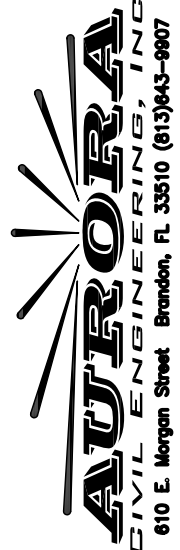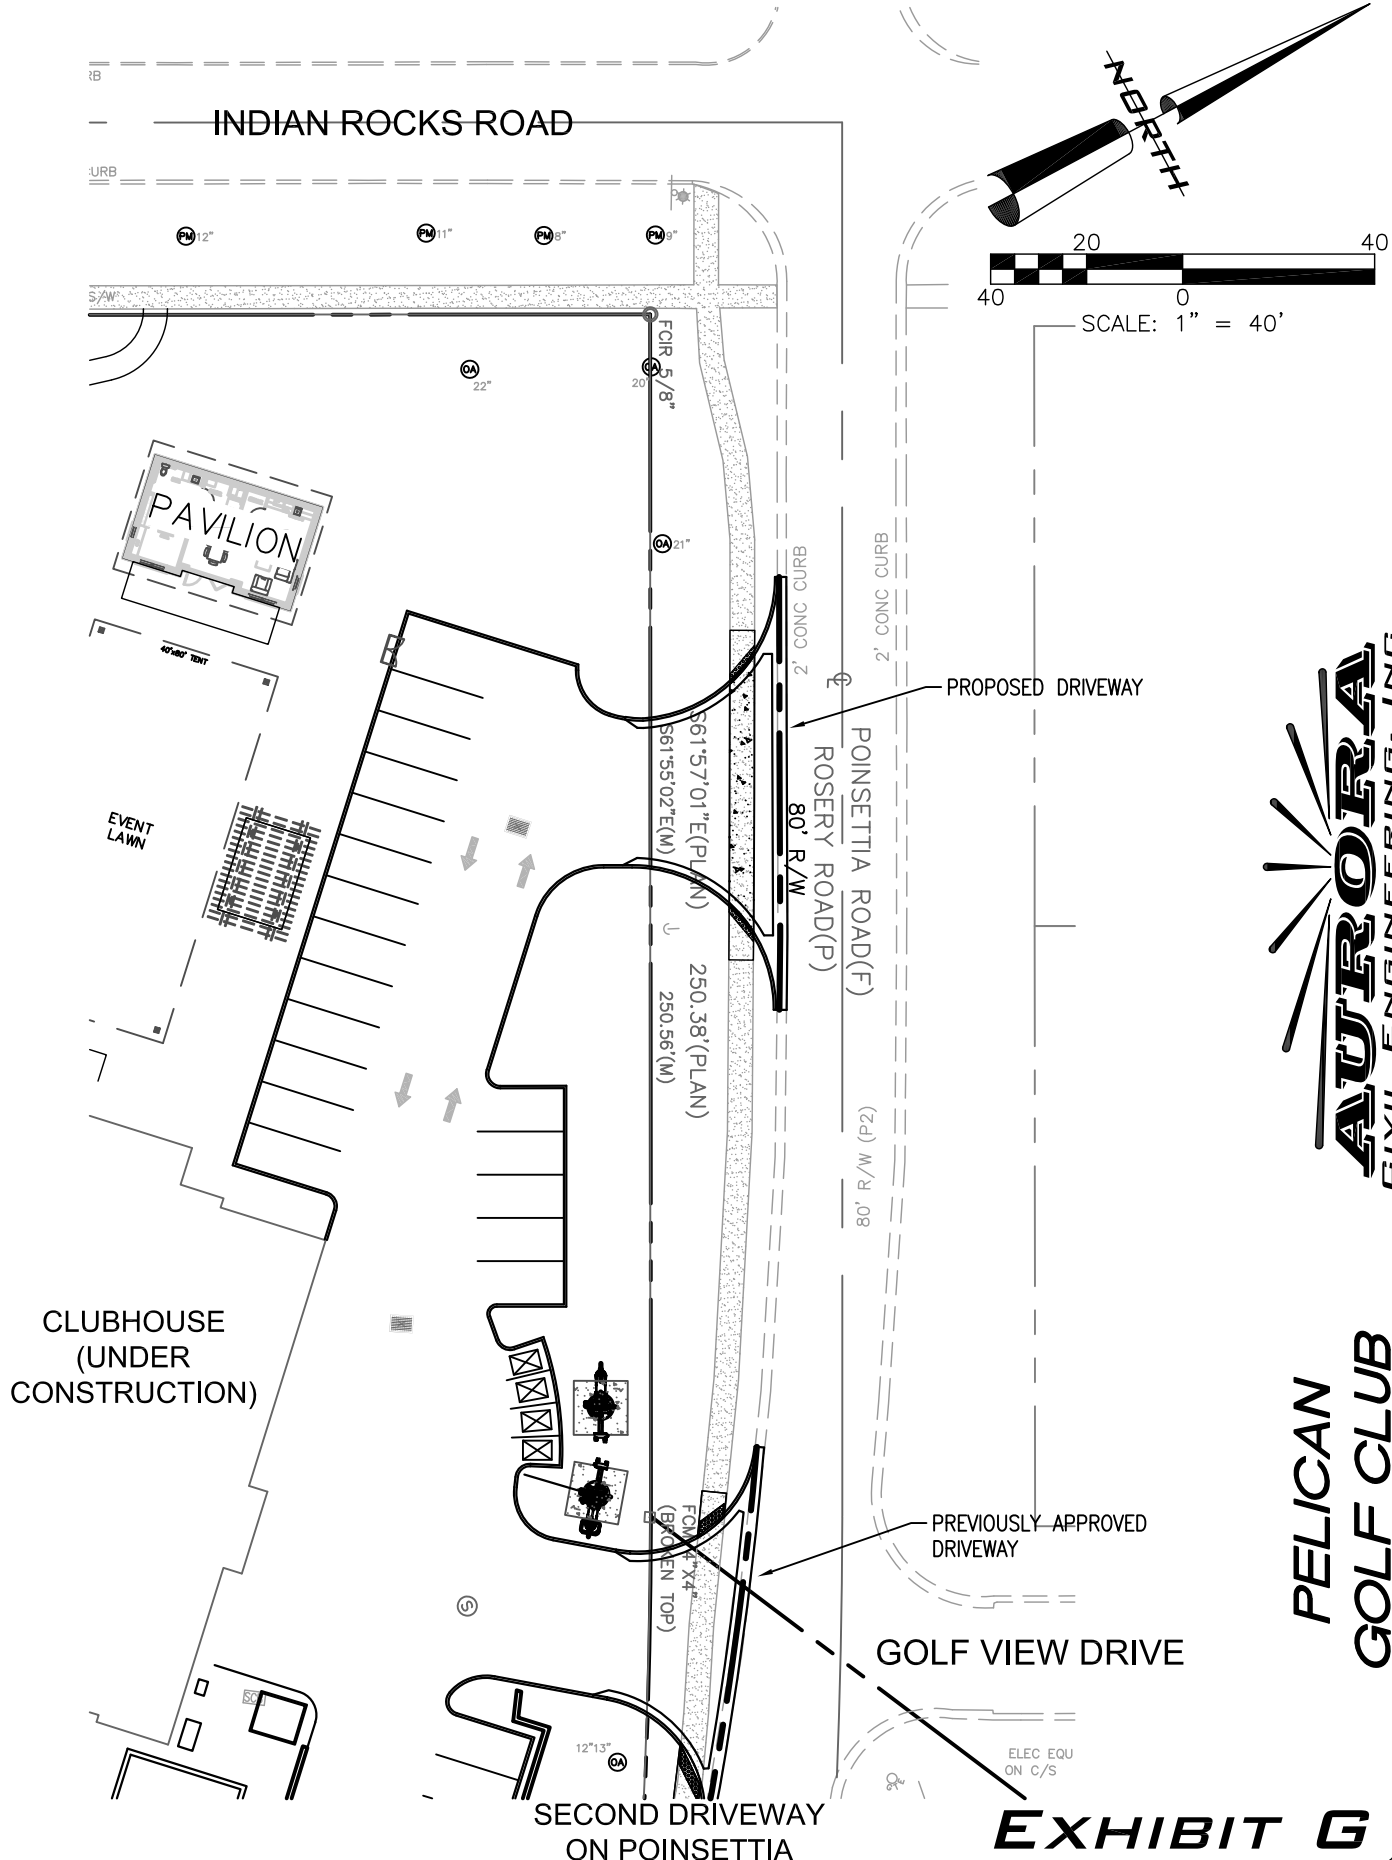

**PELICAN**  
**GOLF CLUB**

**EXHIBIT G**

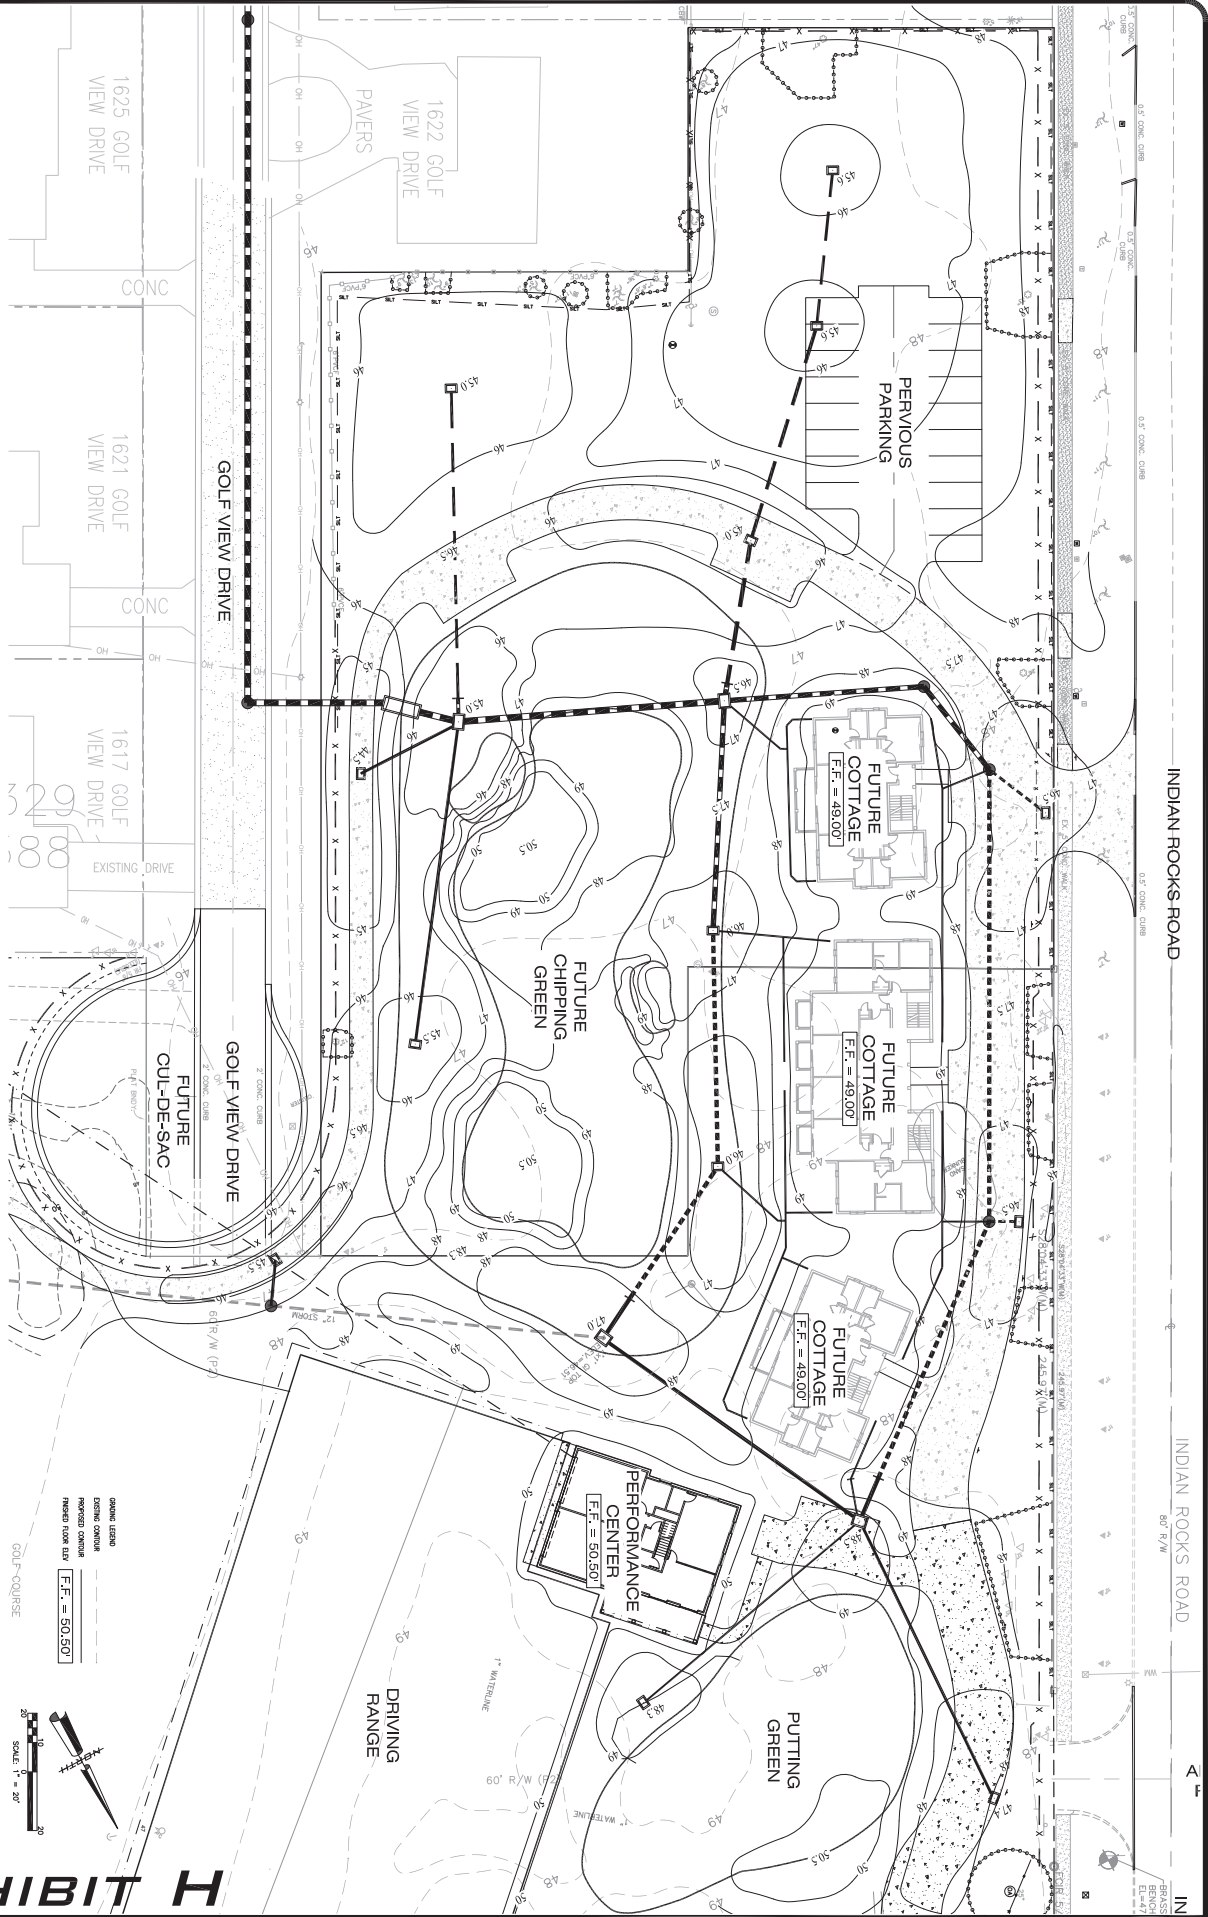

# EXHIBIT H




## PELICAN GOLF CLUB

HARROD PROPERTIES, INC.  
5550 WEST EXECUTIVE DRIVE - 550  
TAMPA, FLORIDA 33609

## DRAINAGE EXHIBIT

NO.	REV.	DATE	DESCRIPTION
1			
2			
3			
4			
5			
6			
7			
8			
9			
10			

DRAWN BY: MICHAEL KNIGHT  
 CHECKED BY: MICHAEL KNIGHT  
 DATE: 7-8-2019  
 DESIGNED BY: CHAD WEDDLE  
 DATE: 10-17-14

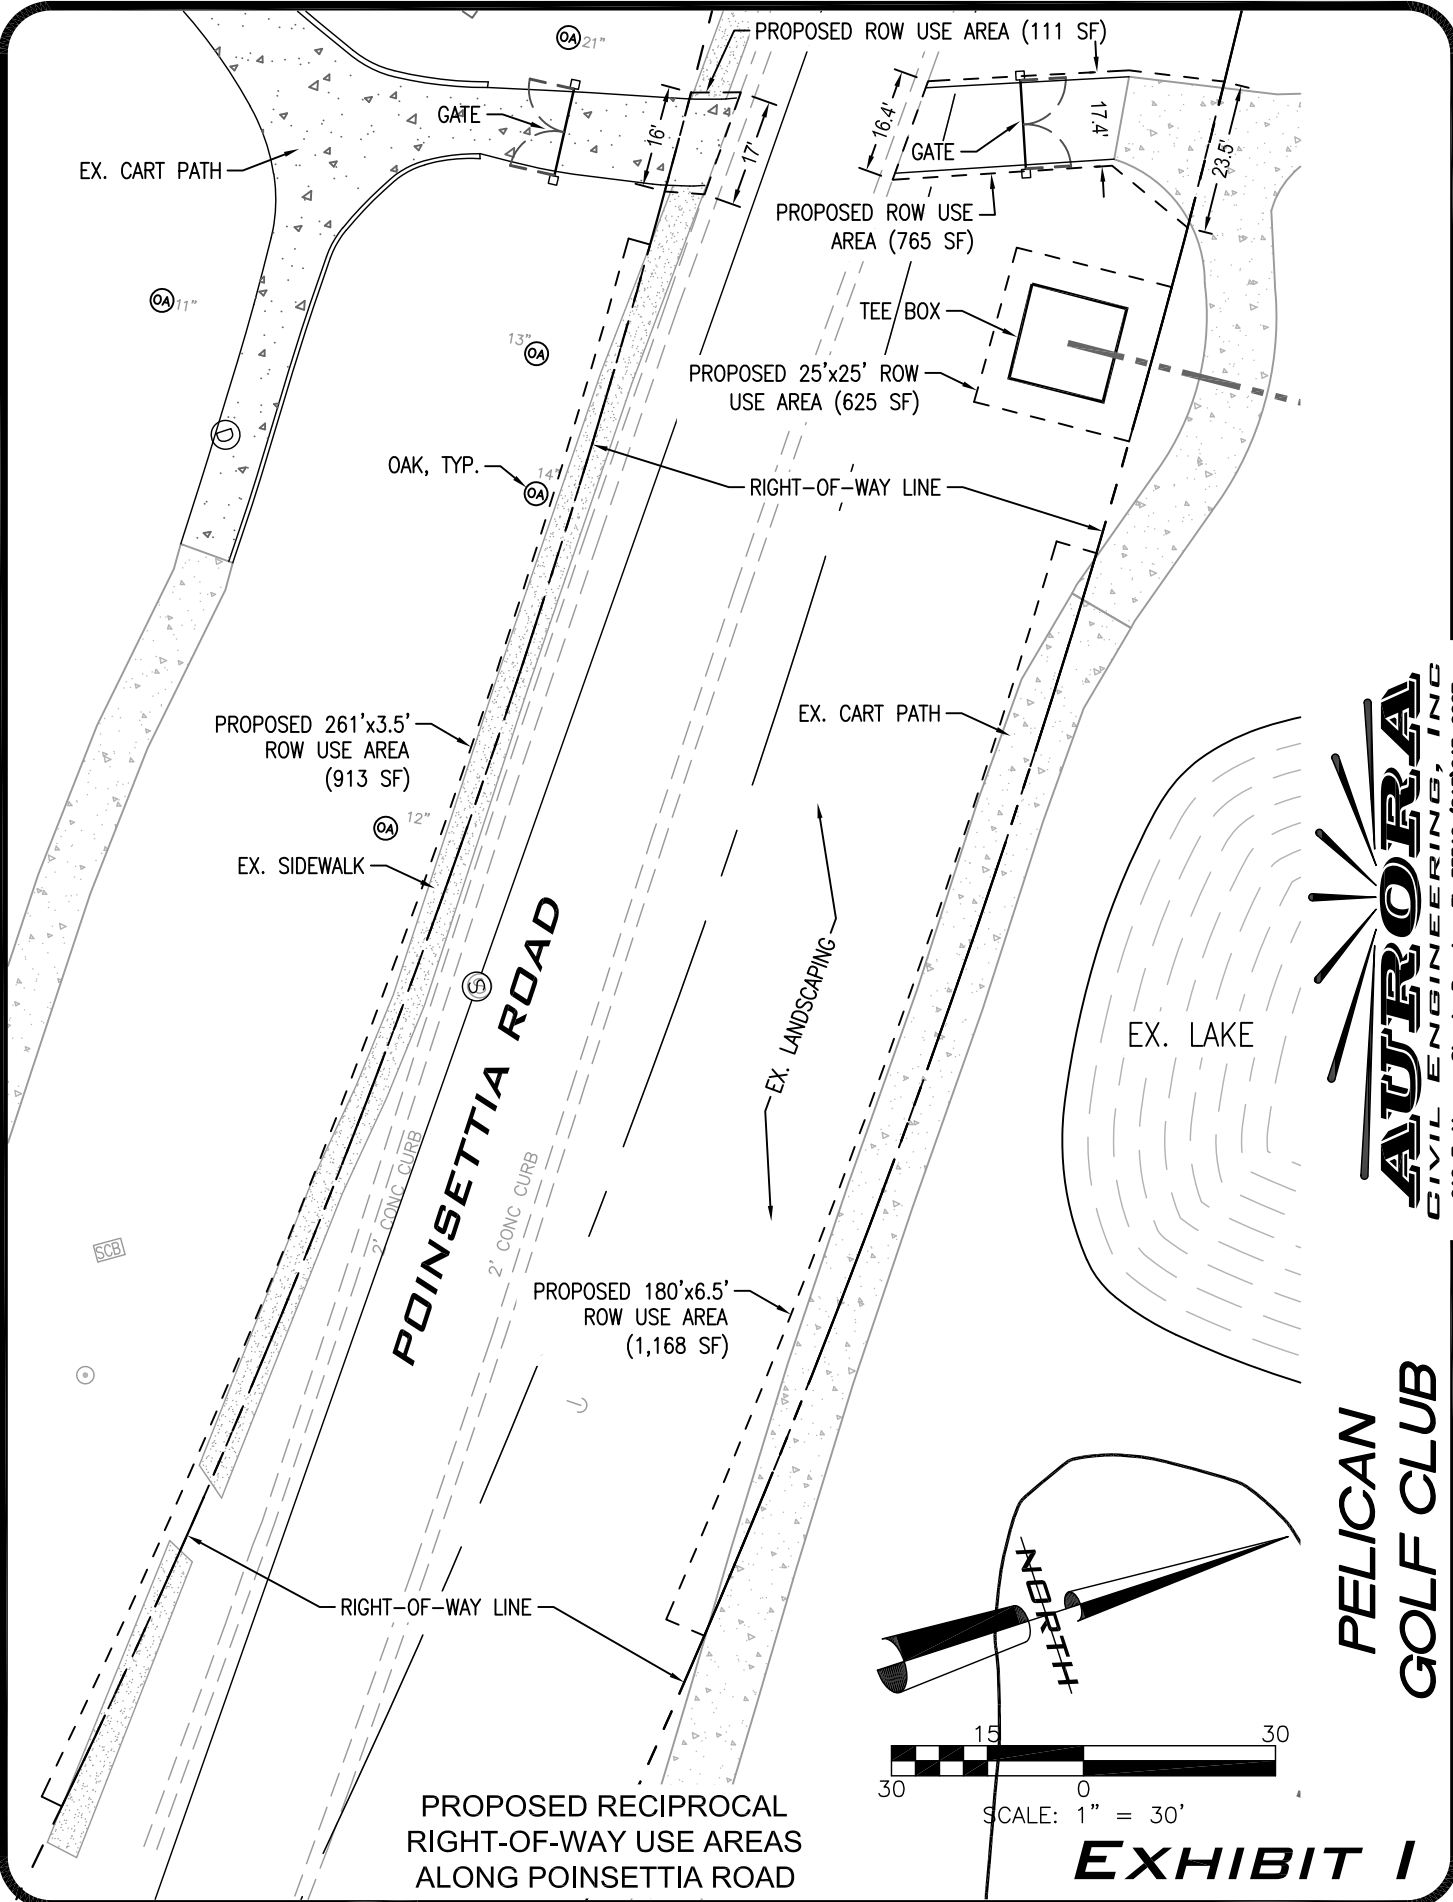

PROPOSED RECIPROCAL  
RIGHT-OF-WAY USE AREAS  
ALONG POINSETTIA ROAD

**AURORA**  
CIVIL ENGINEERING, INC.  
610 E. Morgan Street Brandon, FL 33510 (813)643-9907

**PELICAN  
GOLF CLUB**

**EXHIBIT I**