

TOWN OF BELLEAIR

SPECIAL RELIEF PERMIT APPLICATION

PROCESS OVERVIEW

To address community requests to host/conduct special events and activities, the Commission may provide temporary relief from certain code restrictions via a special relief permitting process.

Permits are required in order for residents to receive temporary variances from code regulations that may include the serving of alcohol on public property (Section 6-2), the generation of excess noise (74-484), the placement of temporary signage (74-572), the allowance of increased street parking, or other variances. Allowed exemptions only last for the duration of the proposed event.

This process is initiated with the submission of this completed application to the Town Manager at least 21 days before any proposed event date. Properties may obtain no more than 2 permits per year. Applications will be approved/denied at a Commission meeting specified by the Town Manager.

If approved, and after receipt of required permit fees, applicants will be issued a Special Relief Permit by the Police Department within three (3) business days. Permits will then be issued to applicants and will specify authorized dates, times, and conditions-of-use for the approved event/occurrence.

PERMITS ARE REQUIRED WHEN ANY EVENT OR ACTIVITY:

- Will likely result in the violation of any Town Code section
- Will require the waiving of certain Code sections (per the breakdown on page 4 of this document)
- Will likely involve more than 50 participants and/or 20 vehicles in attendance

PERMIT FEES

Permit fees for a Special Relief Permit, as specified by the Town Code (Appendix B, Appeal to the Commission) are listed below. The Commission may waive or refund fees, as deemed necessary.

- | | |
|--|-----------|
| • Government entities | \$ 0.00 |
| • Non-profit organizations | \$ 50.00 |
| • Events with fewer than 100 attendees | \$ 50.00 |
| • Events with more than 100 attendees | \$ 200.00 |

Fee payment may be mailed or made in-person at Town Hall (901 Ponce de Leon Boulevard). Payment may be made in the form of cash, checks (made payable to the Town of Belleair), or credit cards (with a 3% convenience fee added). Fee payment (as applicable) is required prior to permit issuance.

COMPLETION OF APPLICATION

Once it is determined that a special event will require the acquisition of a Special Relief Permit, all of the following application sections must be addressed, completed, and submitted to the Town Manager.

We want this process to be easy for you, so please don't hesitate to contact us at (727) 588-3769 if you have any questions or need any further assistance completing the application.

EVENT CONTACT INFORMATION

Applicant Name: Belleair Community Foundation
Address: 903 Ponce de Leon Blvd
City: Belleair **State:** FL **Zip Code:** 33756
Phone: 727-219-1817 **Email:** bcfworks@gmail.com

Are you requesting that this event be held (at least in-part) on public property? Yes No

Are you the property owner/lessee of the event site? Yes No*

* If no, please attach a written letter of consent to use the event site from the property owner

Are you going to be the primary contact for this event? Yes No*

* If no, please provide primary contact information in the section below

Primary Contact (if different than applicant): John Rich

Role with the Event: Chair

Address: 34 Sunset Bay Drive

City: Belleair **State:** FL **Zip Code:** 33756

Phone: 727-642-4373 **Email:** JohnDRich@kentuckymg.com

Emergency Contact (MUST BE ON-SITE FOR EVENT): _____

Role with the Event: John Rich

Phone: 727-642-4373 **Email:** JohnDRich@kentuckymg.com

EVENT OVERVIEW

Event Name: Christmas @ ~~Doyle~~ The Parks **Date of Event:** 12/20 Rainday 12/21

Start Time: 5:00 am / pm **End Time:** 8pm am / pm

Site Address: Doyle + Wall Park

Current Zoning of the Subject Parcel: park

Expected # of Attendees: 50 **Expected # of Vehicles (Including Vendors):** 10

Provide a detailed description of the proposed event below (or attach a separate sheet). Please explain the event's purpose and activities, and describe why the event is requesting exemption(s) from the Code, citing the special relief checkboxes on pages 3 and 4 of this application. Also include an explanation of any measures in place to prevent underage drinking at your event.

Christmas got together for Belleair Community

Hot Chocolate - complimentary

Adult Beverages - complimentary

Light foods & Desserts "

All free to Belleair Residents *Santa*

Games Music *

Shutdown Rosery Road between Doyle /

Wall Park - Barracades & Police Present

Are you going to contract any private security services/officers on-site? Yes* No

* If yes, please provide the name of the business and the name(s) and cell phone numbers of the person(s) who will be on-site. Attach additional sheets as necessary.

Name: BPD Cell Phone: _____

Name: _____ Cell Phone: _____

Are you going to utilize any parking services for this event? Yes* No

* If yes, provide the name(s) of the vendor(s) below along with company contact information.

Vendor: _____ Phone: _____

Vendor: _____ Phone: _____

Provide the name(s) of any other commercial vendor(s) contracted for the event:

BCF Trailer _____
Dessert Vendor _____

REQUIRED APPLICATION ATTACHMENTS

Unless exempted by the Town Manager, please attach the following documents to this application.

- Site Layout:** May be printed out or hand-drawn on an 8.5" x 11" piece of paper or larger.
- Parking Plan:** May be printed or drawn on a map that is 8.5" x 11" or larger. Plan must designate space for public safety services access and parking.
- Neighbor Input Letters:** Signed letters from at least four (4) neighbors who reside within three lots of the event-site that include a statement of approval or disapproval.


SPECIAL RELIEF DOCUMENTATION

Please mark the categories below for which you are seeking special relief, and attach relevant supporting documents to your application.

- Alcohol Licensure (Code Section 6-2):** If requesting to serve alcohol on public property or to sell alcohol, attach all necessary alcohol licensure applications, including State Form ABT 6003.
- Noise Mitigation Plans (Code Section 74-484):** If requesting to exceed the noise regulations allowed by Town Code, provide an attached explanation of expected noise impacts, including the nature, duration, and location of any amplified sound.
- Sanitary Plans:** If regular on-site restrooms are not sufficient for the event and other accommodations are to be made, provide a written explanation of those plans and include their location(s) on the required site layout.
- Special Event Insurance:** Proof of special events insurance coverage if requesting to hold the event on public property, with the Town of Belleair listed as additional insured.
- Street Vending:** If planning to contract street vending for this event (i.e. food trucks), attach a letter explaining the vendor's purpose and impact, along with the vendor(s) contact information.
- Temporary Signage (Code Section 74-572):** If requesting to place temporary signage in excess of what the Code allows, attach a plan for the signage and a statement of its purpose.
- Waste Elimination/Restoration Plans:** If the event will create a level of waste that requires a dumpster or other cleanup not covered by regular pickup, provide an explanation of waste removal.

GENERAL CONSTRUCTION NOTES

1. THE GENERAL CONTRACTOR SHALL OBTAIN ALL NECESSARY PERMITS FROM THE TOWN OF BELLEAIR, FLORIDA, PRIOR TO THE START OF CONSTRUCTION. THE CONTRACTOR SHALL BE RESPONSIBLE FOR OBTAINING ALL NECESSARY PERMITS AND SHALL BE RESPONSIBLE FOR THE COST OF THE PERMITS.
2. ALL CONSTRUCTION SHALL BE IN ACCORDANCE WITH THE TOWN OF BELLEAIR, FLORIDA, ORDINANCES AND REGULATIONS.
3. THE GENERAL CONTRACTOR SHALL BE RESPONSIBLE FOR THE PROTECTION OF ALL EXISTING UTILITIES AND STRUCTURES. THE CONTRACTOR SHALL BE RESPONSIBLE FOR THE COST OF THE PROTECTION.
4. THE GENERAL CONTRACTOR SHALL BE RESPONSIBLE FOR THE PROTECTION OF ALL EXISTING TREES AND PLANTS. THE CONTRACTOR SHALL BE RESPONSIBLE FOR THE COST OF THE PROTECTION.
5. THE GENERAL CONTRACTOR SHALL BE RESPONSIBLE FOR THE PROTECTION OF ALL EXISTING LANDSCAPE FEATURES. THE CONTRACTOR SHALL BE RESPONSIBLE FOR THE COST OF THE PROTECTION.
6. THE GENERAL CONTRACTOR SHALL BE RESPONSIBLE FOR THE PROTECTION OF ALL EXISTING SOILS. THE CONTRACTOR SHALL BE RESPONSIBLE FOR THE COST OF THE PROTECTION.
7. THE GENERAL CONTRACTOR SHALL BE RESPONSIBLE FOR THE PROTECTION OF ALL EXISTING WATERWAYS. THE CONTRACTOR SHALL BE RESPONSIBLE FOR THE COST OF THE PROTECTION.
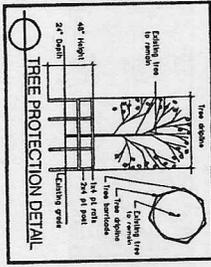

INDEX OF DRAWINGS

SHEET NUMBER	DESCRIPTION
L-1	COVER SHEET
L-2	DEMOLITION PLAN
L-3	DEMOLITION PLAN
L-4	DEMOLITION PLAN
L-5	DEMOLITION PLAN
L-6	DEMOLITION PLAN
L-7	GENERAL NOTES AND DETAILS

THE CONTRACTOR SHALL BE RESPONSIBLE FOR THE PROTECTION OF ALL EXISTING UTILITIES AND STRUCTURES. THE CONTRACTOR SHALL BE RESPONSIBLE FOR THE COST OF THE PROTECTION.

THE CONTRACTOR SHALL BE RESPONSIBLE FOR THE PROTECTION OF ALL EXISTING TREES AND PLANTS. THE CONTRACTOR SHALL BE RESPONSIBLE FOR THE COST OF THE PROTECTION.

THE CONTRACTOR SHALL BE RESPONSIBLE FOR THE PROTECTION OF ALL EXISTING LANDSCAPE FEATURES. THE CONTRACTOR SHALL BE RESPONSIBLE FOR THE COST OF THE PROTECTION.

THE CONTRACTOR SHALL BE RESPONSIBLE FOR THE PROTECTION OF ALL EXISTING SOILS. THE CONTRACTOR SHALL BE RESPONSIBLE FOR THE COST OF THE PROTECTION.

THE CONTRACTOR SHALL BE RESPONSIBLE FOR THE PROTECTION OF ALL EXISTING WATERWAYS. THE CONTRACTOR SHALL BE RESPONSIBLE FOR THE COST OF THE PROTECTION.


THE CONTRACTOR SHALL BE RESPONSIBLE FOR THE PROTECTION OF ALL EXISTING HISTORIC STRUCTURES. THE CONTRACTOR SHALL BE RESPONSIBLE FOR THE COST OF THE PROTECTION.

THE CONTRACTOR SHALL BE RESPONSIBLE FOR THE PROTECTION OF ALL EXISTING CULTURAL RESOURCES. THE CONTRACTOR SHALL BE RESPONSIBLE FOR THE COST OF THE PROTECTION.

THE CONTRACTOR SHALL BE RESPONSIBLE FOR THE PROTECTION OF ALL EXISTING ARCHAEOLGICAL RESOURCES. THE CONTRACTOR SHALL BE RESPONSIBLE FOR THE COST OF THE PROTECTION.

THE CONTRACTOR SHALL BE RESPONSIBLE FOR THE PROTECTION OF ALL EXISTING ENVIRONMENTAL RESOURCES. THE CONTRACTOR SHALL BE RESPONSIBLE FOR THE COST OF THE PROTECTION.

Know what's below.
Call before you dig.
811
48 Hours
Before You Dig

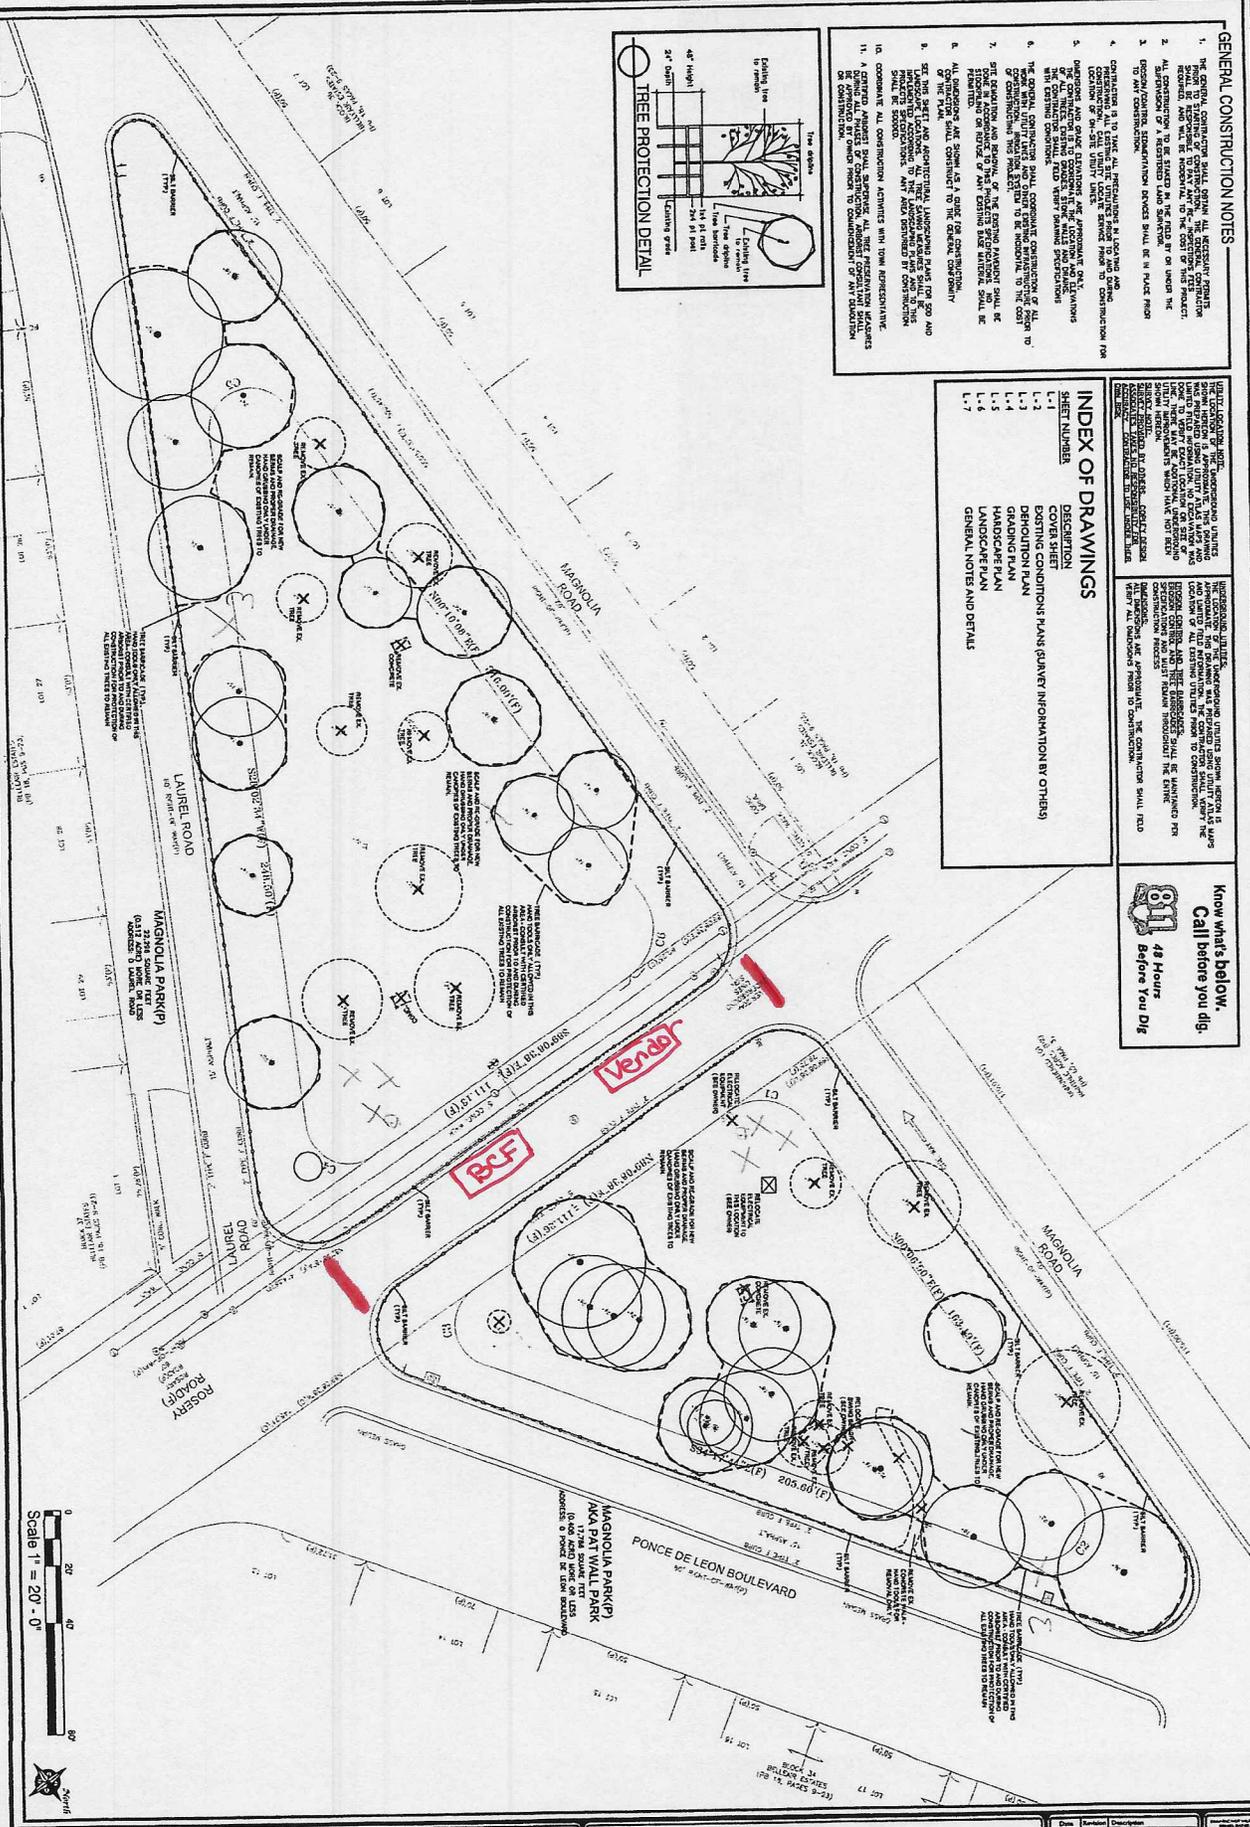

<p>Clearwater, Florida 727 782-2840 Streetsboro, Ohio 330 474-7776</p> <p>COPLEY DESIGN ASSOCIATES, INC. LANDSCAPE ARCHITECTURE</p> <p>copleydesign@gmail.com www.copleydesign.org</p>	<p>Demolition Plan</p> <p>Magnolia Park / Wall Park TOWN OF BELLEAIR, FLORIDA</p>	<table border="1"> <thead> <tr> <th>Date</th> <th>Revised</th> <th>Description</th> </tr> </thead> <tbody> <tr> <td></td> <td></td> <td></td> </tr> <tr> <td></td> <td></td> <td></td> </tr> </tbody> </table>	Date	Revised	Description							<table border="1"> <tr> <td> <p>Sheet No. 041118 Date 02/27/24 Project Magnolia Park Contract No. 2400000000</p> </td> <td> <p>Author B. Copley Designer B. Copley Checker B. Copley Title Landscape Architect</p> </td> </tr> </table>	<p>Sheet No. 041118 Date 02/27/24 Project Magnolia Park Contract No. 2400000000</p>	<p>Author B. Copley Designer B. Copley Checker B. Copley Title Landscape Architect</p>
	Date	Revised	Description											
<p>Sheet No. 041118 Date 02/27/24 Project Magnolia Park Contract No. 2400000000</p>	<p>Author B. Copley Designer B. Copley Checker B. Copley Title Landscape Architect</p>													
<p>JOB NO. 16018</p> <p>Scale 1" = 20'-0"</p>														

AUTHORIZATION

By signing below, the applicant certifies that all information provided on this application is complete and correct and that all necessary attachments have been included. The applicant also agrees to the relevant fee schedule set forth by the Town, and assumes all responsibility for any and all damages to public property that may result from the requested event. A violation of any of the permit's parameters, any other sections of the Town's Code, or other relevant laws may result in code enforcement or other legal action.

THE COMPLETION OF THIS FORM DOES NOT CONSTITUTE APPROVAL FOR A SPECIAL RELIEF PERMIT.



Applicant signature

11/14/20

Date

END OF APPLICATION

STAFF WORKFLOW (FOR TOWN USE ONLY)

Date of Application Submission to the Police Department: _____

Received By (Initials): _____ Approved By (Initials): _____

Does the Police Department have any objections to this permit? Yes No

If yes, provide an explanation here or attach another sheet: _____

Date of Receipt by Parks and Recreation Department: _____

Received By (Initials): _____ Approved By (Initials): _____

Does the Parks and Recreation Dept. have any objections to this permit? Yes No

If yes, provide an explanation here or attach another sheet: _____

Date of Receipt by Town Manager: _____

Does the Town Manager have any objections to this permit? Yes No

If yes, provide an explanation here or attach another sheet: _____

Date of Commission Decision: _____

Special Relief Permit is **approved***

Special Relief Permit is **denied**

Assessed Fee: _____ Due Date for Fee: _____

Town Manager's signature

Date of approval/denial

**If approved by the Commission, the Police Department will issue a Special Relief Permit to the applicant within three (3) business days. The Police Department will be responsible for enforcing the conditions of the permit before, during, and after the event.*