
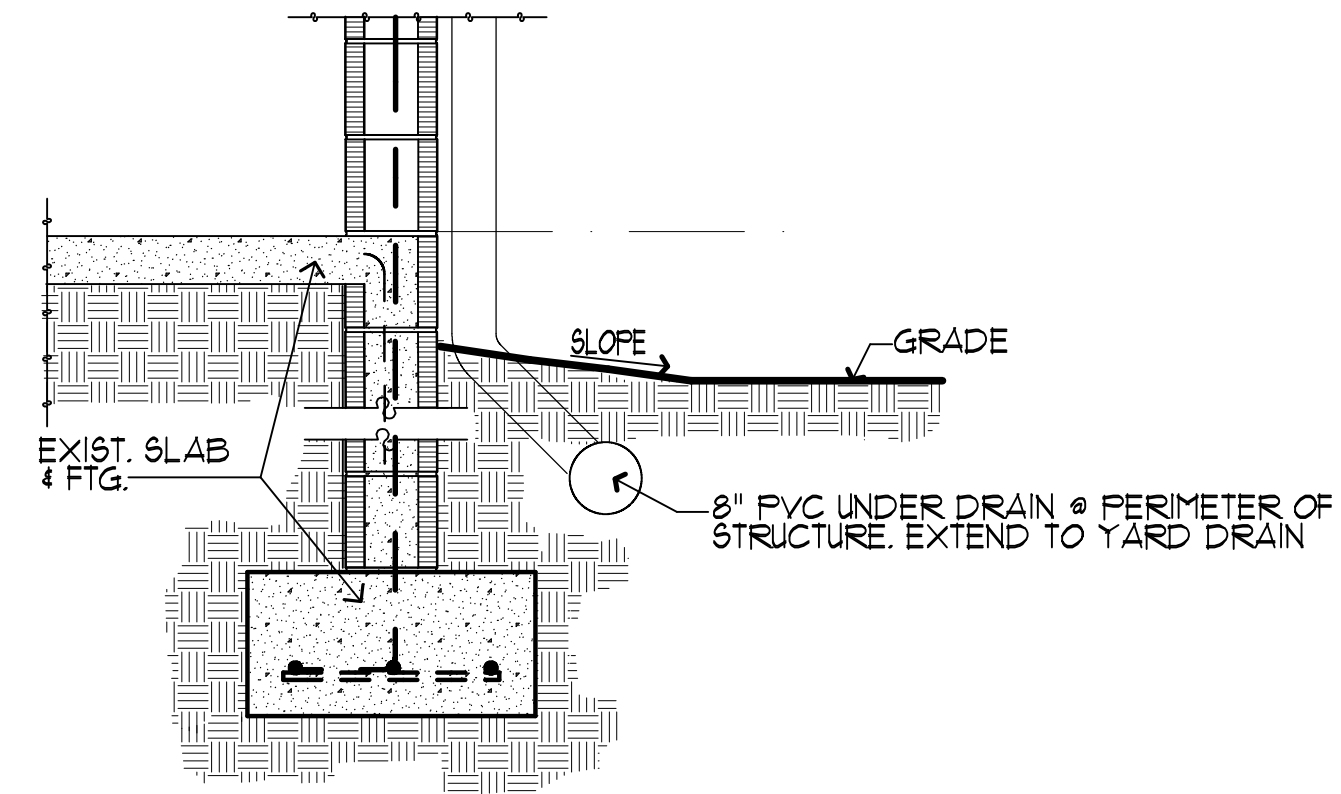


LOT 18

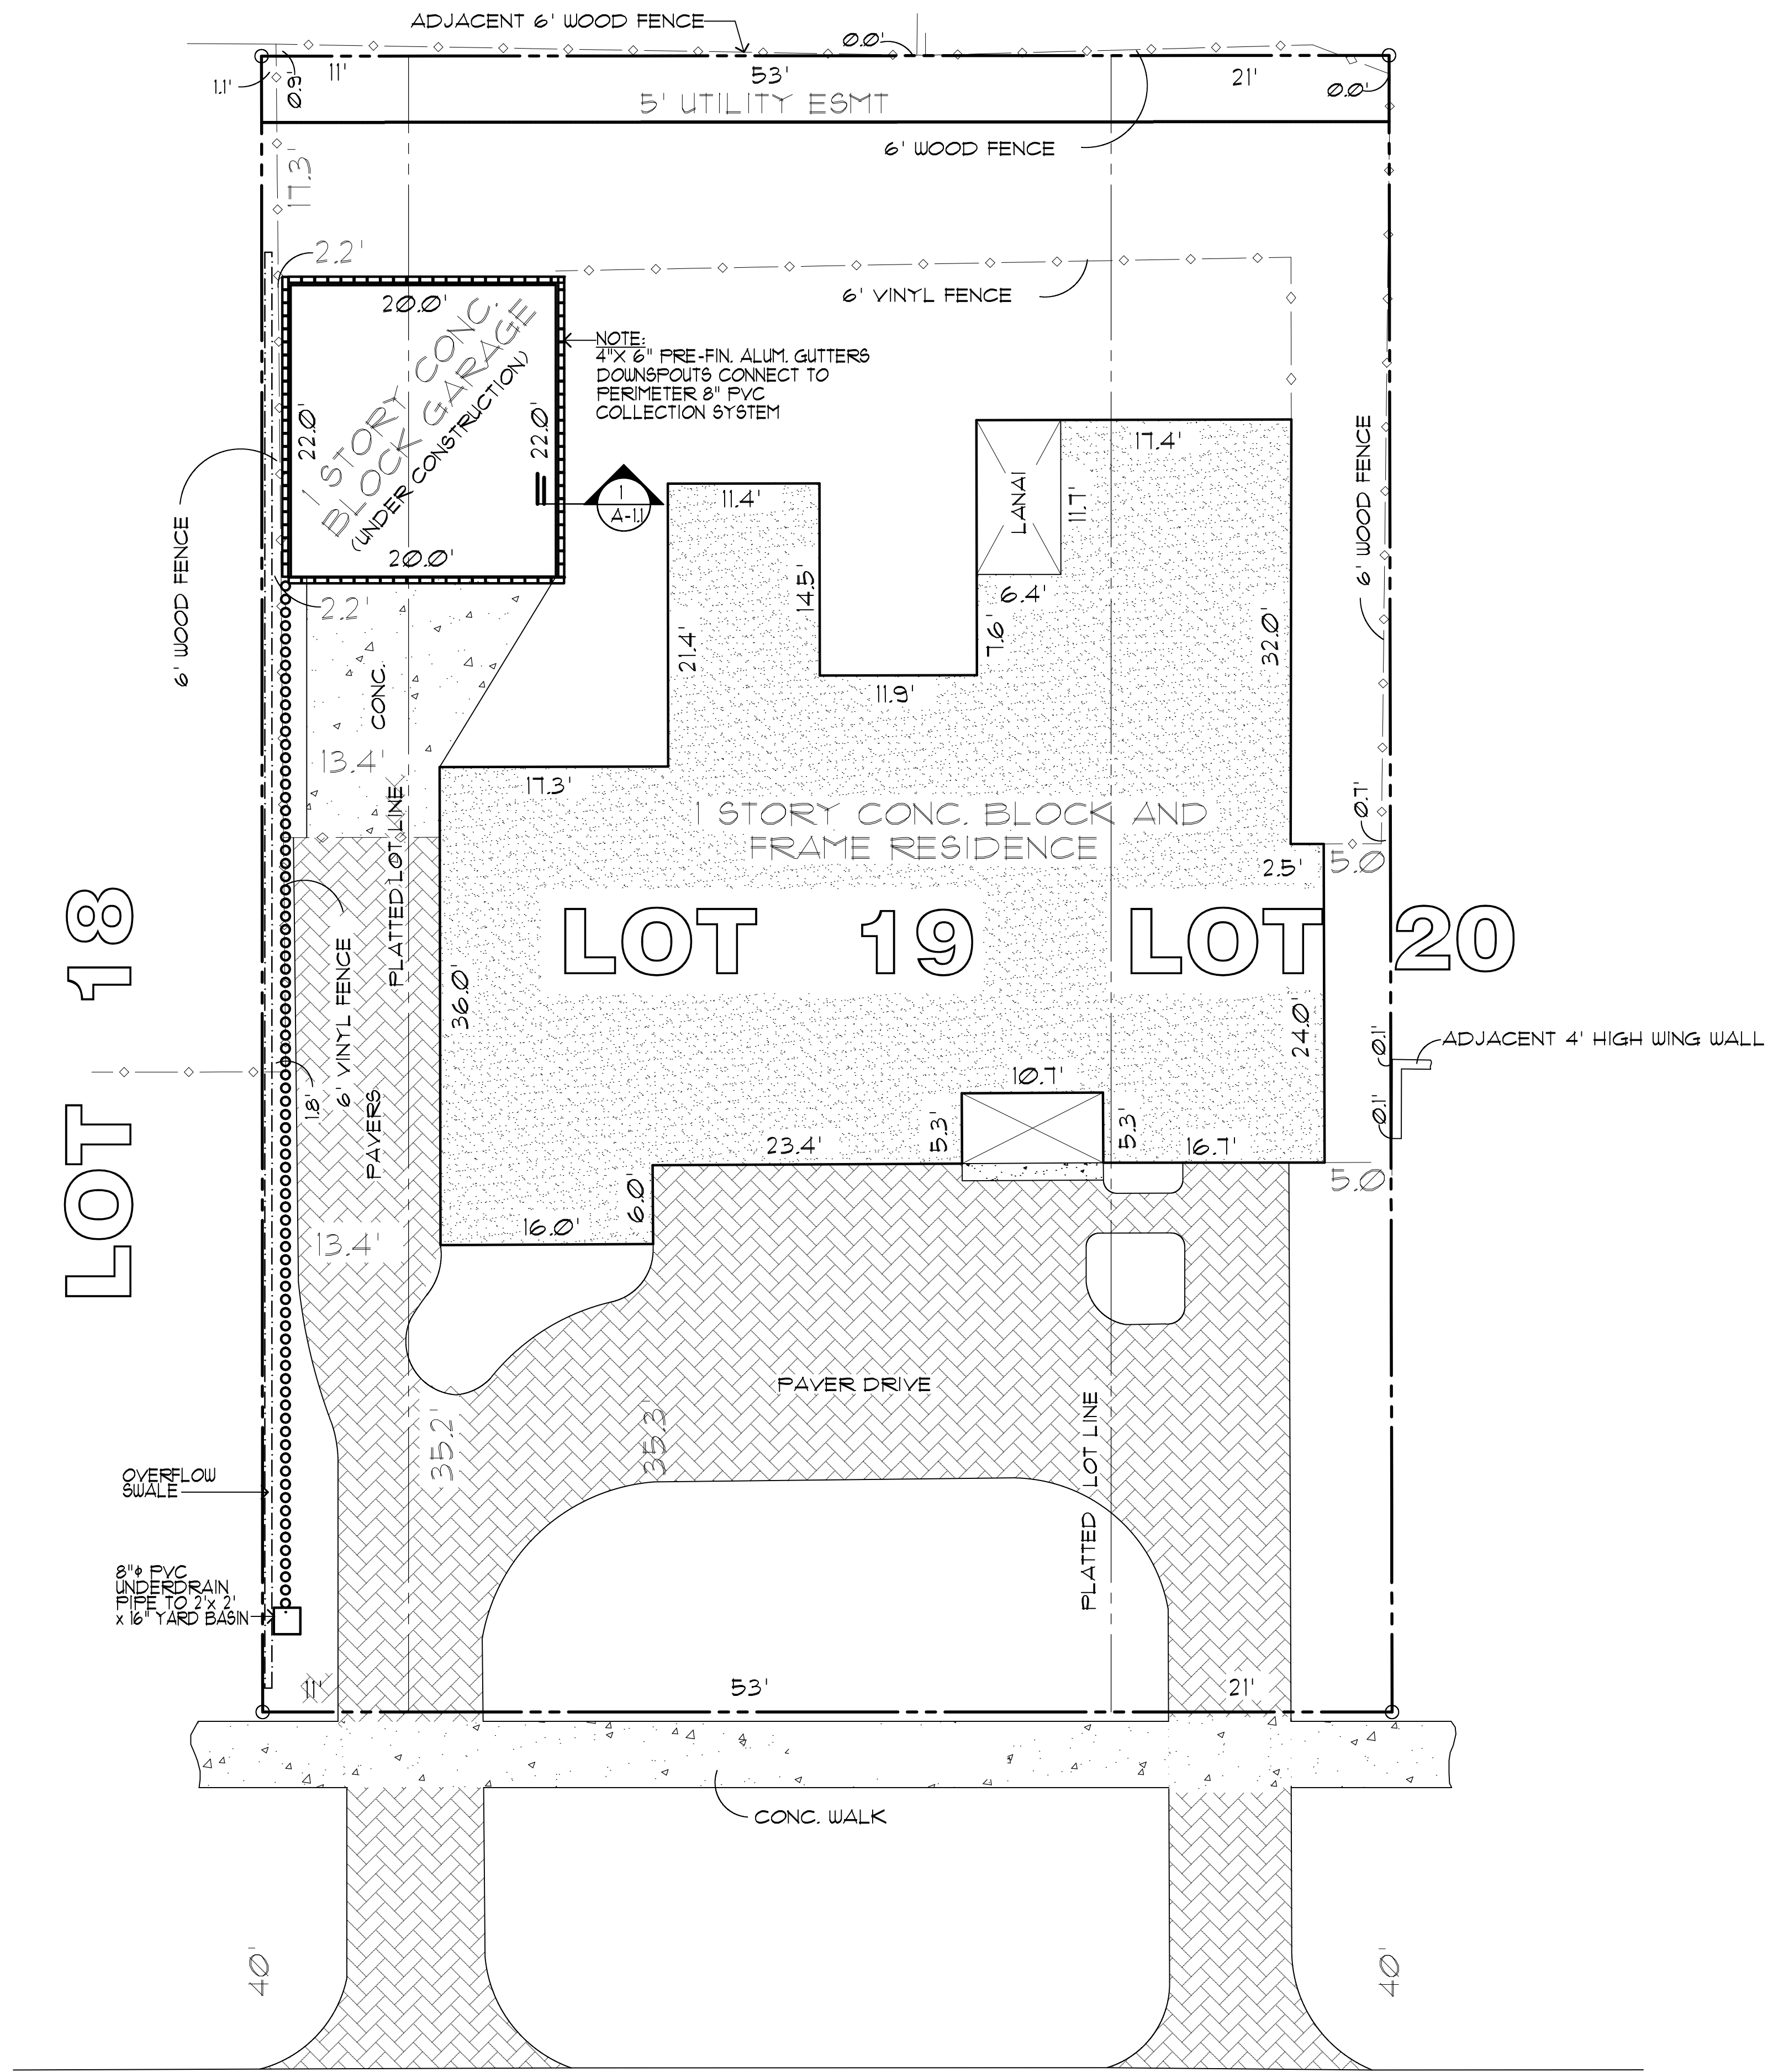

Detail



1
A-1.1

INDIAN ROCKS ROAD

SITE PLAN

THE NORTH 11 FEET OF LOT 18 AND ALL OF LOT 19 AND THE SOUTH 21 FEET OF LOT 20, BLOCK 31, BELLEAIR ESTATES, AS RECORDED IN PLAT BOOK 18, PAGES 9-23, OF THE PUBLIC RECORDS OF PINELLAS COUNTY, FLORIDA.

SCALE: 1/8" = 1'-0"

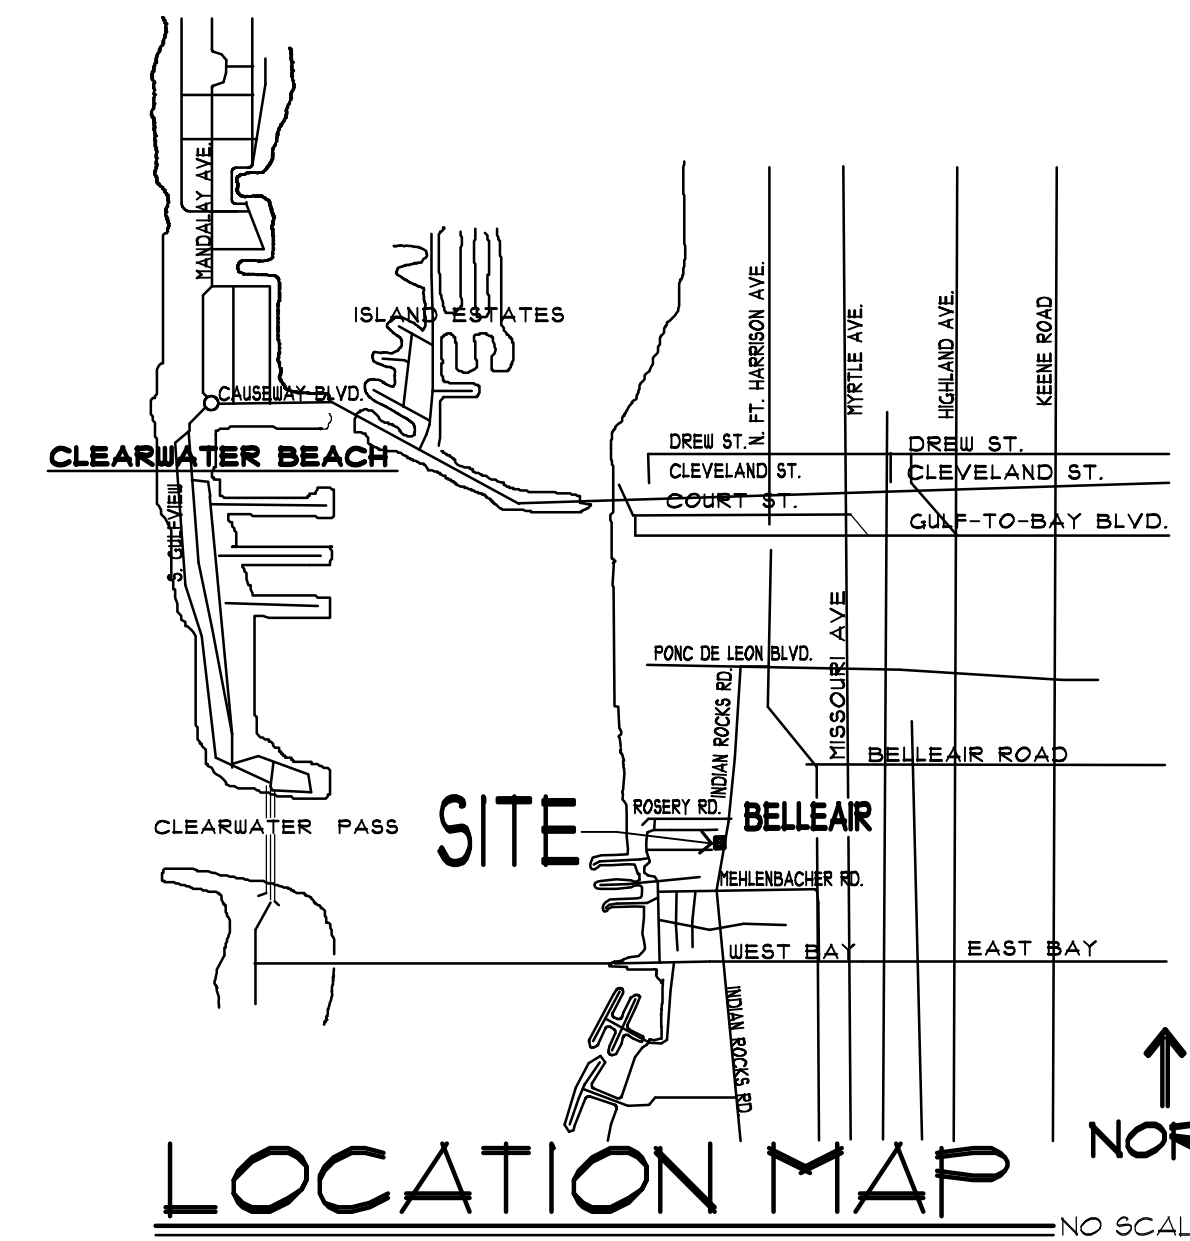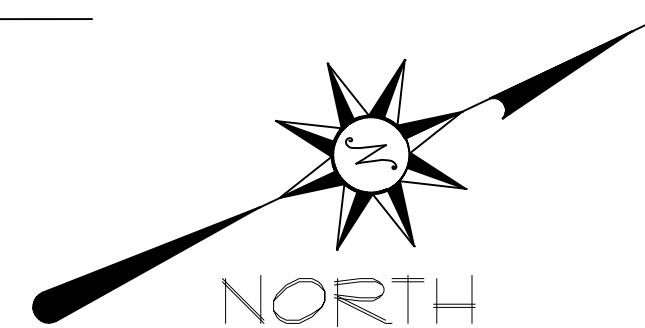

Site Plan
Green Residence

GARAGE ADDITION
1612 Indian Rocks Road
Belleair, FL 33716

PROJECT NO. 16-230
SHEET NO. A-1.1

DATE 5 Dec '16


DRAWN SFA

DATE

NO

REVISION

BY

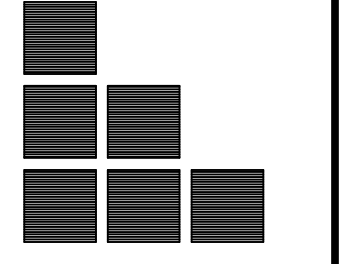

STEPHEN R. FOLLER ARCHITECTS, INC. 10%
FOWLER ASSOCIATES ARCHITECTS, INC.
1471 COURT STREET, SUITE 100, CLEARWATER, FL 33766
STATE OF FLORIDA ARCHITECTURAL LICENSE NUMBER 14002-441
CERTIFICATE OF CORPORATE AUTHORIZATION NUMBER 20091665

STEPHEN R. FOLLER ARCHITECTS, INC. 10%