

NOTE:
 LANDSCAPE INSTALLATION IN THIS PLANTING ISLAND SHOULD BE COORDINATED WITH THE UTILITY DEPARTMENT FOR EXACT LOCATION OR ANY PROPOSED RELOCATION OF STORM WATER SEWER LINES.

PLANT MATERIAL SCHEDULE

Qty	Code	Botanical Name	Common Name	Specifications
100	H	HEMEROCALLIS SPP.	DAY LILY	1 GAL., 12" HT. X 10" SP.
6	LI	LAGERSTROEMIA INDICA	CRAPE MYRTLE	8-10' HT. X 5' SP.
12	QV	QUERCUS VIRGINIANA	LIVE OAK	14-16" HT. X 8" SP. / 3" DBH
7	SP	SABAL PALMETTO	CABBAGE PALM	10-18" C.T. STAGS/SP/SP
4	SP	SABAL PALMETTO	CABBAGE PALM	TRANSPLANT
100	TJV	TRACHELOSPERMUM JASMINE VAR.	VARIEG. CONFEDERATE JAS.	1 GAL., 12" SP.
26	WR	WASHINGTONIA ROBUSTA	WASHINGTON PALM	8-12' CT.

LEGEND

SAN	SANITARY SEWER
ROW	RIGHT OF WAY
WM	WATER MAIN
MH	MAN HOLE

EXISTING TREE LEGEND

CODE	COMMON NAME
AR	RED MAPLE
ARO	QUEEN PALM
CHH	EUROPEAN FAN PALM
CIC	CAMPOR TREE
IO	EAST PALATKA HOLLY
LC	CHINESE FAN PALM
MG	MAGNOLIA TREE
NOS	OLEANDER
PC	CANARY ISLAND DATE PALM
PE	PINE TREE
POM	PODOCARPUS
PR	RECLINATA PALM
PSY	SYLVESTER PALM
QV	LIVE OAK
RO	AZALEA
SP	CABBAGE PALM
UP	WEeping ELM
WR	WASHINGTONIA PALM

6 - Crape Myrtle
 15 13 - Cabbage Palm
 8 - Live Oak

PONCE DELEON BOULEVARD

TOWN OF BELLEAIR MASTER PLAN

BELLEAIR, FLORIDA

The Design Offices of
Phil Graham & Company, P.A.
 Landscape Architects
 418 Second Street North • St. Petersburg, FL 33701 • (813) 541-5222


Drawn By: PG, DJF, DC
 Date: 8/16/91


Checked By:

Revision Dates:

91038

L-23

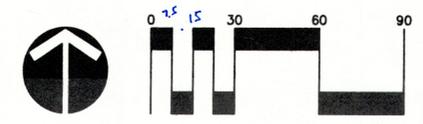

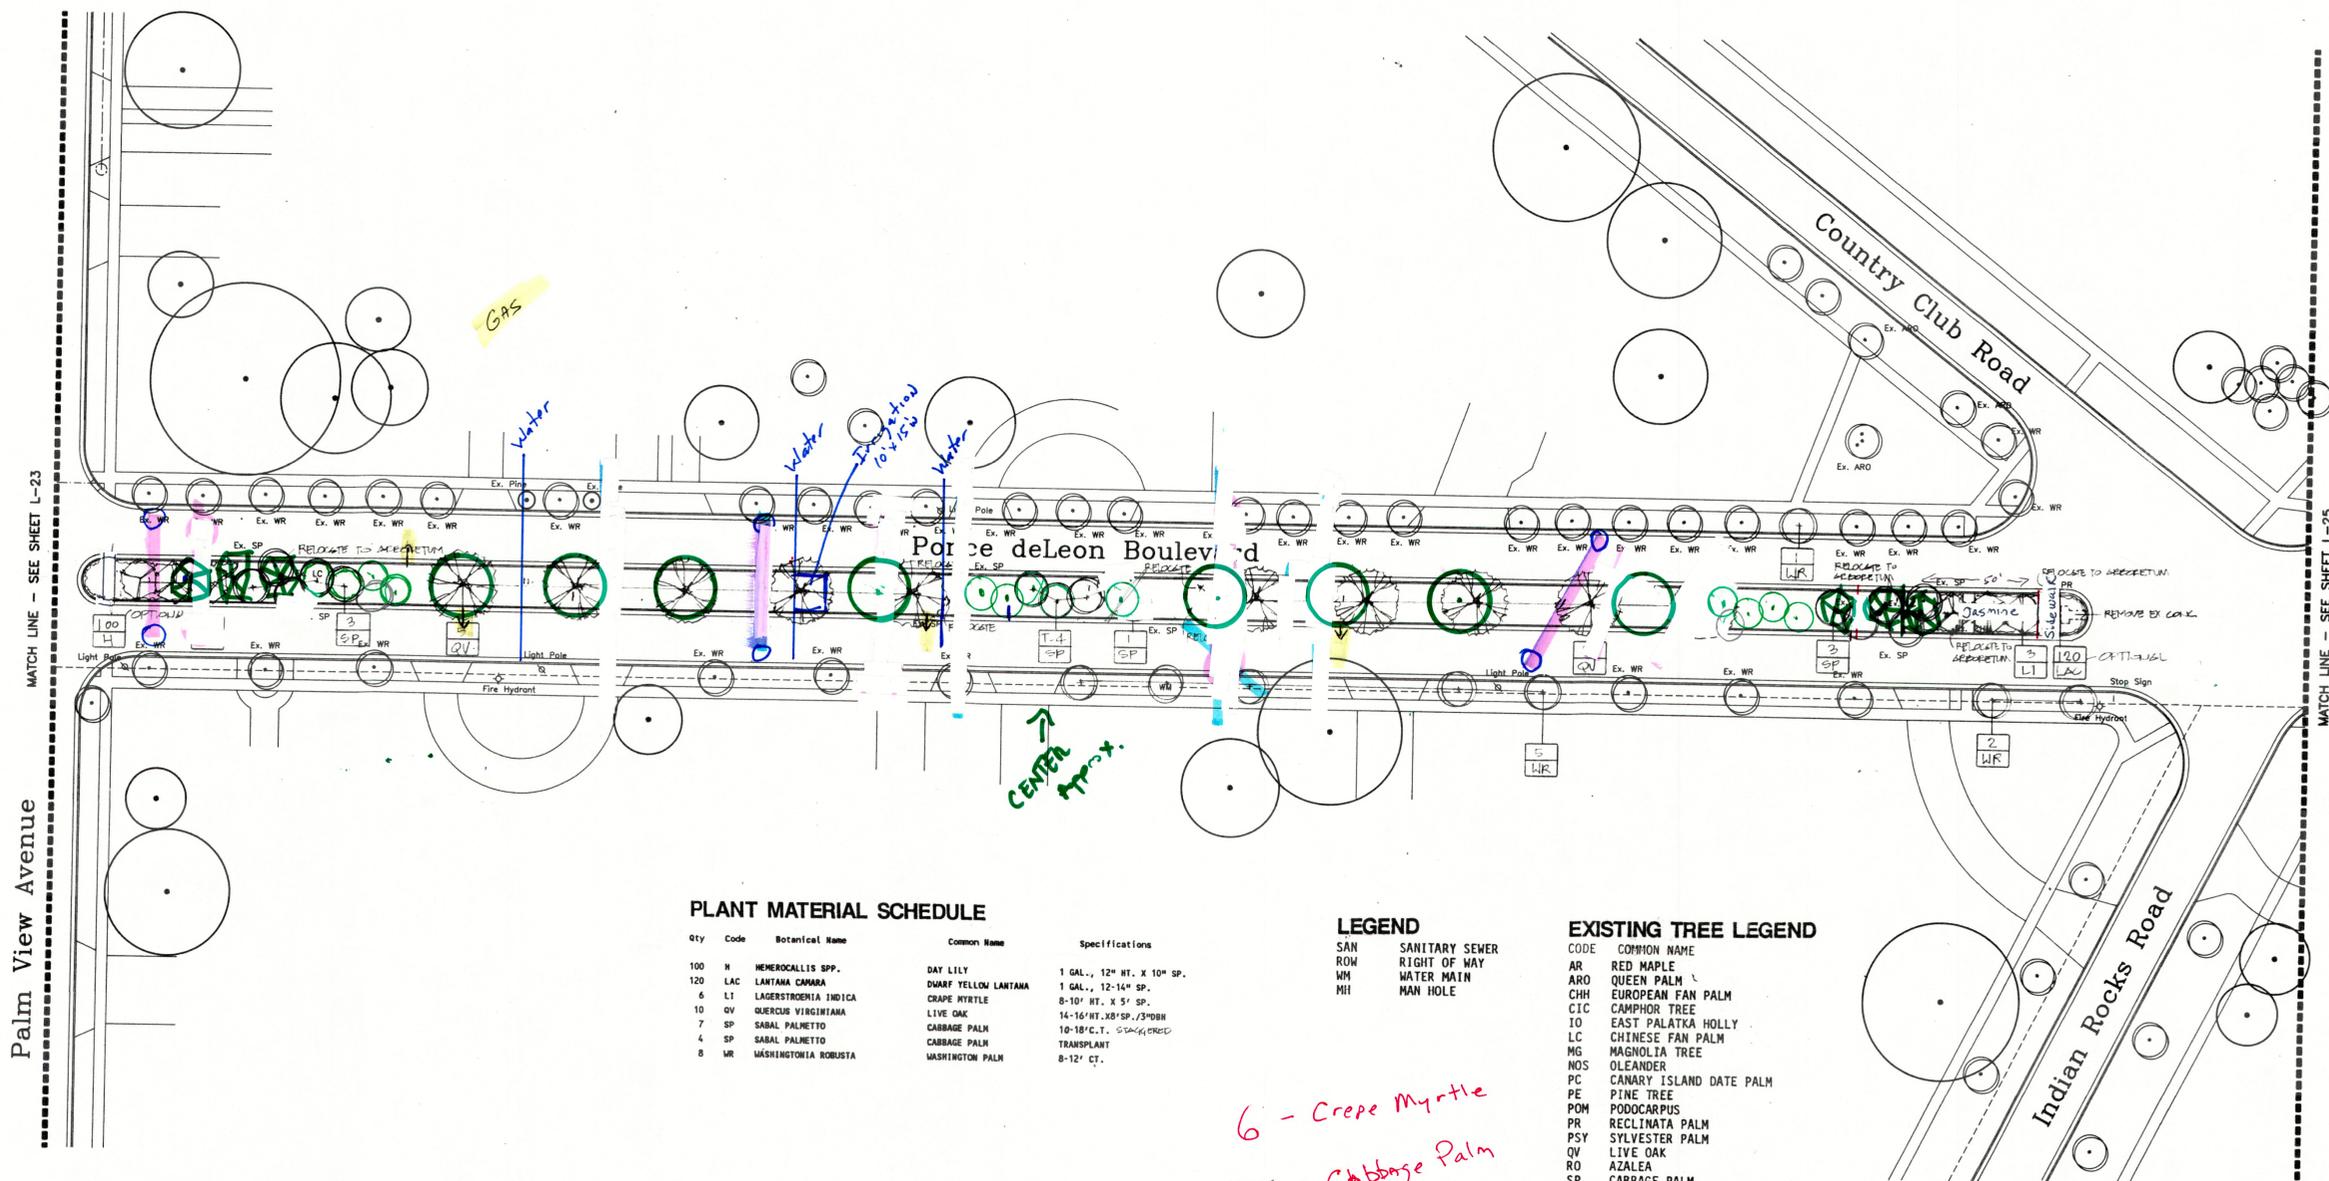

MATCH LINE - SEE SHEET L-23

Palm View Avenue

MATCH LINE - SEE SHEET L-25

PLANT MATERIAL SCHEDULE

Qty	Code	Botanical Name	Common Name	Specifications
100	H	HEMEROCALLIS SPP.	DAY LILY	1 GAL., 12" HT. X 10" SP.
120	LAC	LANTANA CAMARA	DWARF YELLOW LANTANA	1 GAL., 12-14" SP.
6	LI	LAGERSTROEMIA INDICA	CRAPE MYRTLE	8-10' HT. X 5' SP.
10	QV	QUERCUS VIRGINIANA	LIVE OAK	14-16' HT. X 8" SP. / 3" DBH
7	SP	SABAL PALMETTO	CABBAGE PALM	10-18" C.T. S.W. GROUND
4	SP	SABAL PALMETTO	CABBAGE PALM	TRANSPLANT
8	WR	WASHINGTONIA ROBUSTA	WASHINGTON PALM	8-12' CT.

LEGEND

SAN	SANITARY SEWER
ROW	RIGHT OF WAY
WM	WATER MAIN
MH	MAN HOLE

EXISTING TREE LEGEND

CODE	COMMON NAME
AR	RED MAPLE
ARO	QUEEN PALM
CHH	EUROPEAN FAN PALM
CIC	CAMPBOR TREE
IO	EAST PALATKA HOLLY
LC	CHINESE FAN PALM
MG	MAGNOLIA TREE
NOS	OLEANDER
PC	CANARY ISLAND DATE PALM
PE	PINE TREE
POM	PODOCARPUS
PR	RECLINATA PALM
PSY	SYLVESTER PALM
QV	LIVE OAK
RO	AZALEA
SP	CABBAGE PALM
UP	WEeping ELM
WR	WASHINGTONIA PALM

6 - Crepe Myrtle
 15 - Cabbage Palm
 8 - Live Oak

PONCE DELEON BOULEVARD

TOWN OF BELLEAIR MASTER PLAN

BELLEAIR, FLORIDA

The Design Offices of
Phil Graham & Company, P.A.
 Landscape Architects
 100 Second Street North • St. Petersburg, FL 33701 • (813) 521-2225

Drawn By: PG.DNF.DC Date: 8/16/91

Checked By:

Revision Dates:

91038

L-24

