


WATERFRONT PROPERTY SERVICES, LLC.
 dba GATOR DREDGING
 13630 50TH WAY NORTH
 CLEARWATER, FL 33760
 PHONE 727. 527. 1300 FAX 727. 527. 1303
 www.gatordredging.com

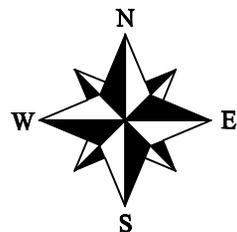

MLW = -1.25 ft-NAVD
 MHW = +0.64 ft-NAVD

FOR
 Seth Sekeres

- PROPOSAL
- PRELIMINARY
- PERMITTING
- ISSUED FOR CONSTRUCTION
- RECORD DRAWING


PERMIT_SEKERES.DWG

EXHIBIT TITLE
HISTORIC AERIAL - 1942 & 1957


Project Address:
 720 Bluff View Drive
 Belleair Bluff, FL 33770

DATE:
 04/20/2017
 DRAWN BY:
 KCD
 CHECKED BY:
 TBM
 JOB NO.:\n

Exhibit No.
EXHIBIT 7B
 SCALE: 1" = 250'

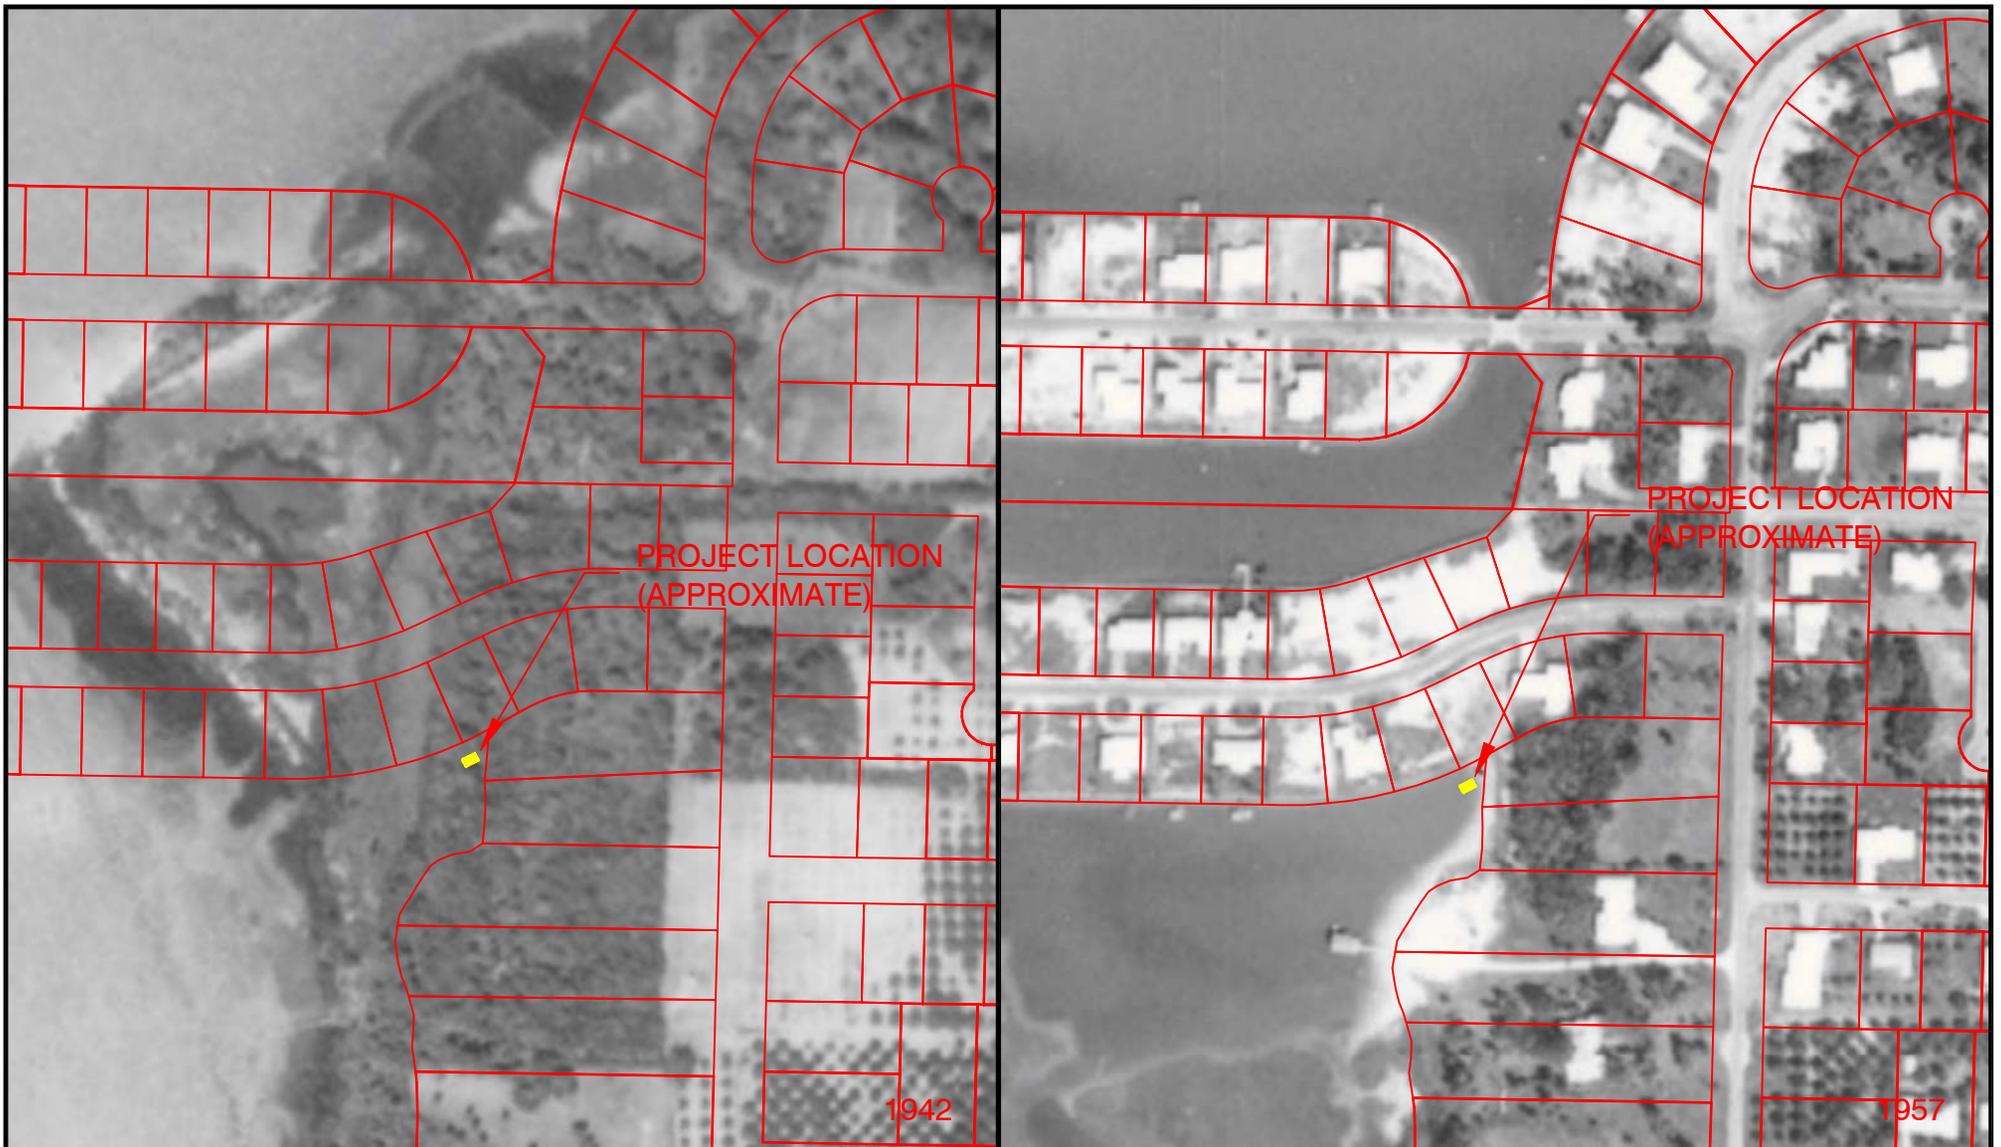

WATERFRONT PROPERTY SERVICES, LLC.
 dba GATOR DREDGING
 13630 50TH WAY NORTH
 CLEARWATER, FL 33760
 PHONE 727. 527. 1300 FAX 727. 527. 1303
 www.gatordredging.com

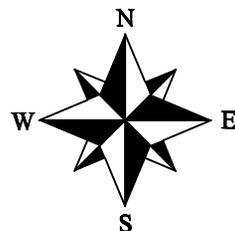

MLW = -1.25 ft-NAVD
 MHW = +0.64 ft-NAVD

FOR
 Seth Sekeres

- PROPOSAL
- PRELIMINARY
- PERMITTING
- ISSUED FOR CONSTRUCTION
- RECORD DRAWING


PERMIT_SEKERES.DWG

EXHIBIT TITLE
HISTORIC AERIAL - 1942 & 1957


Project Address:
 720 Bluff View Drive
 Belleair Bluff, FL 33770

DATE:
 04/20/2017
 DRAWN BY:
 KCD
 CHECKED BY:
 TBM
 JOB NO.:\n

Exhibit No.
EXHIBIT 7B
 SCALE: 1" = 250'

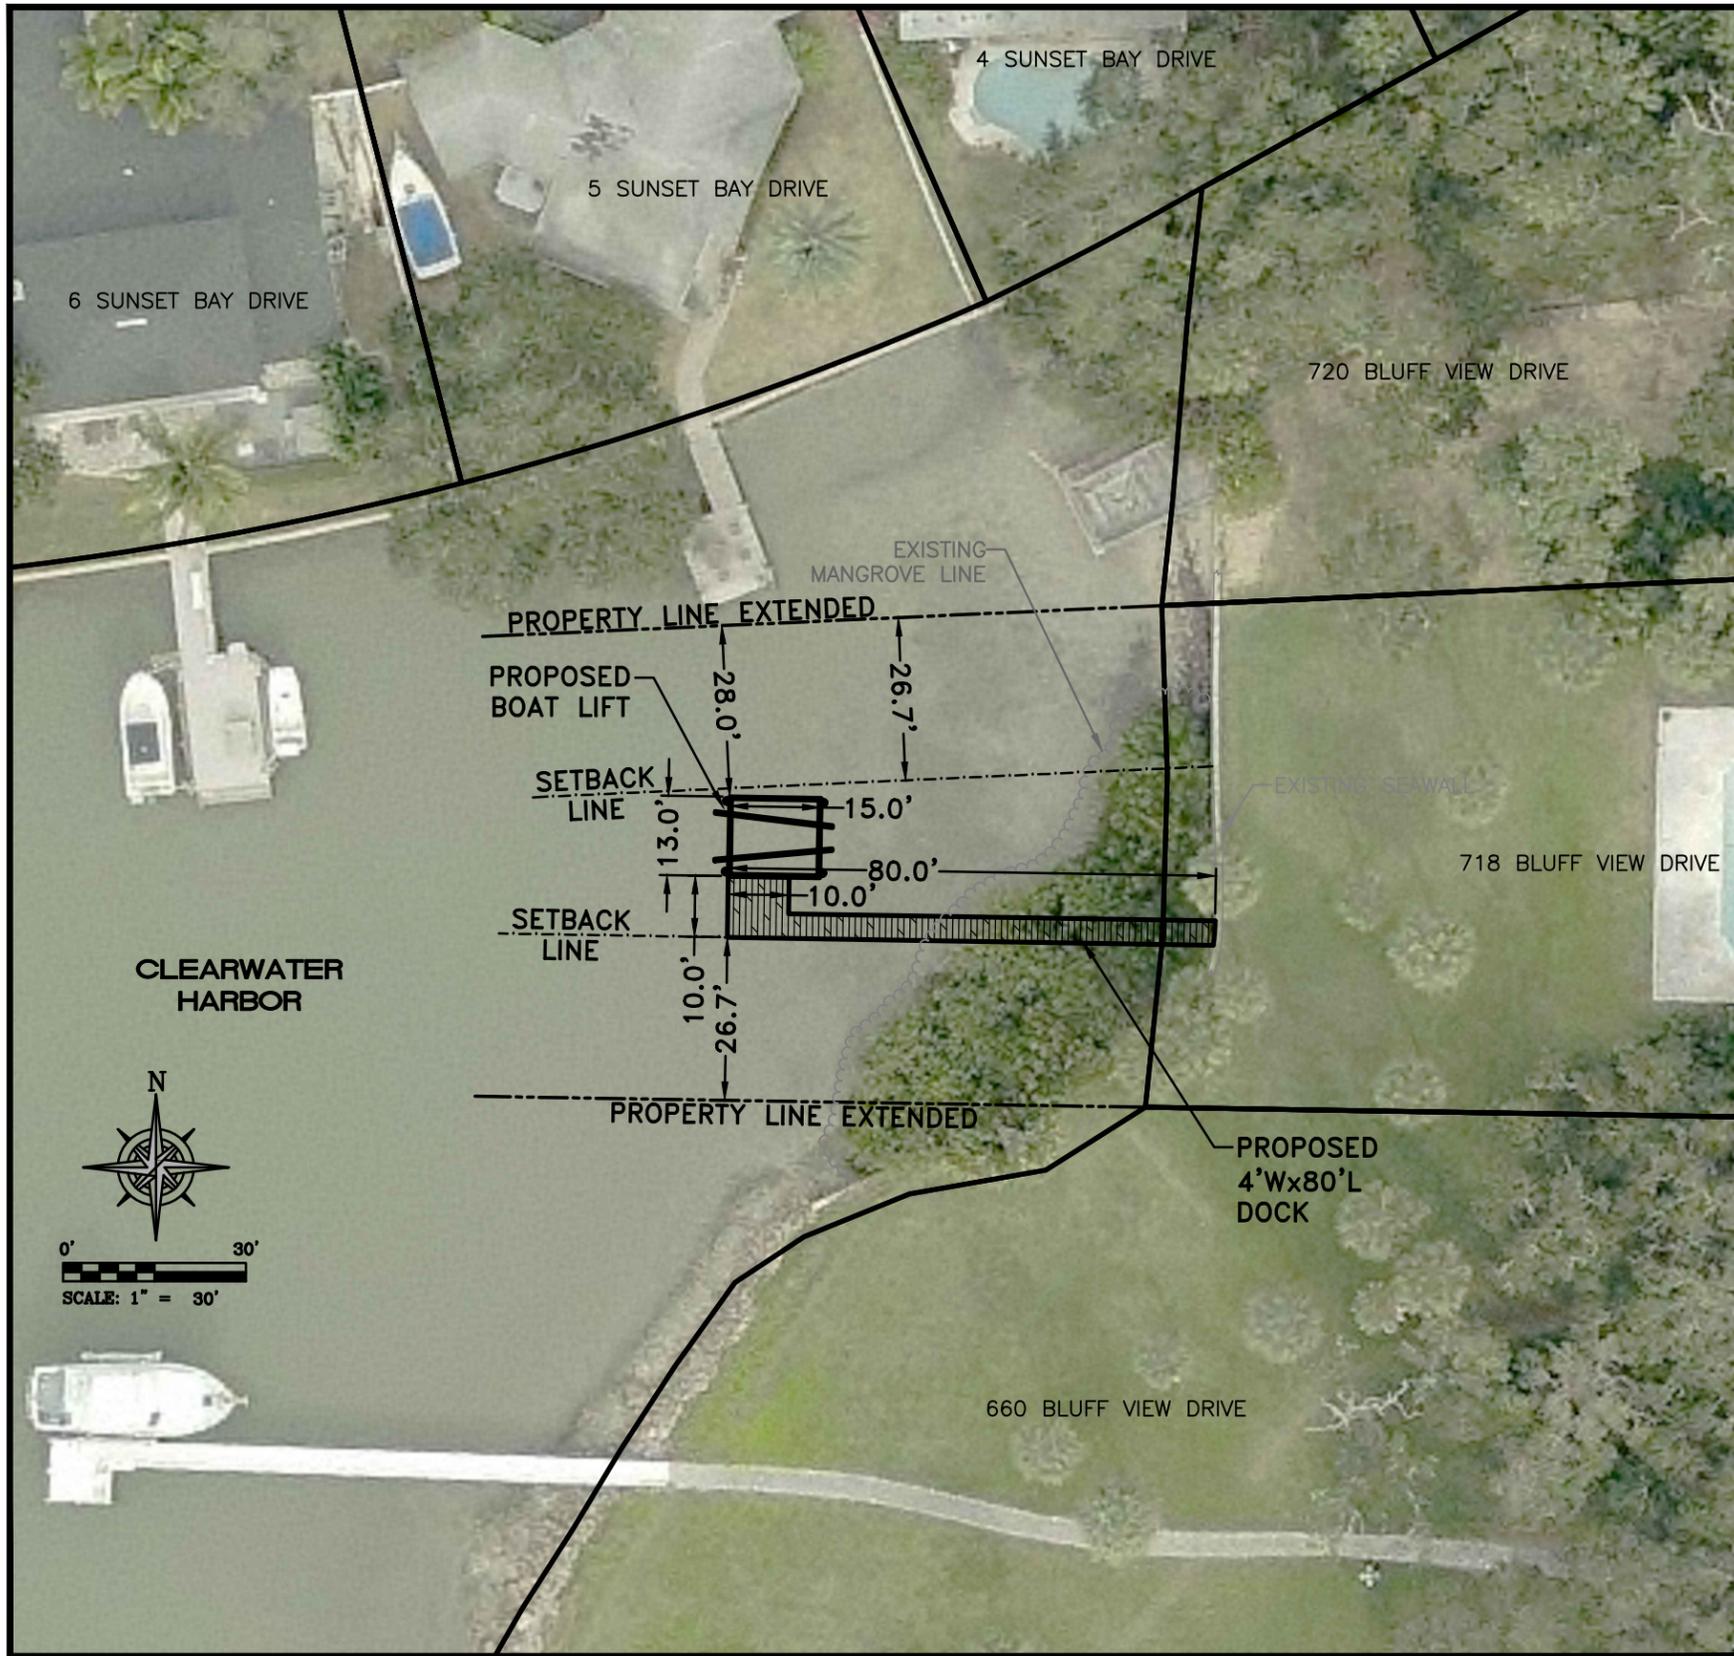

VICINITY MAP

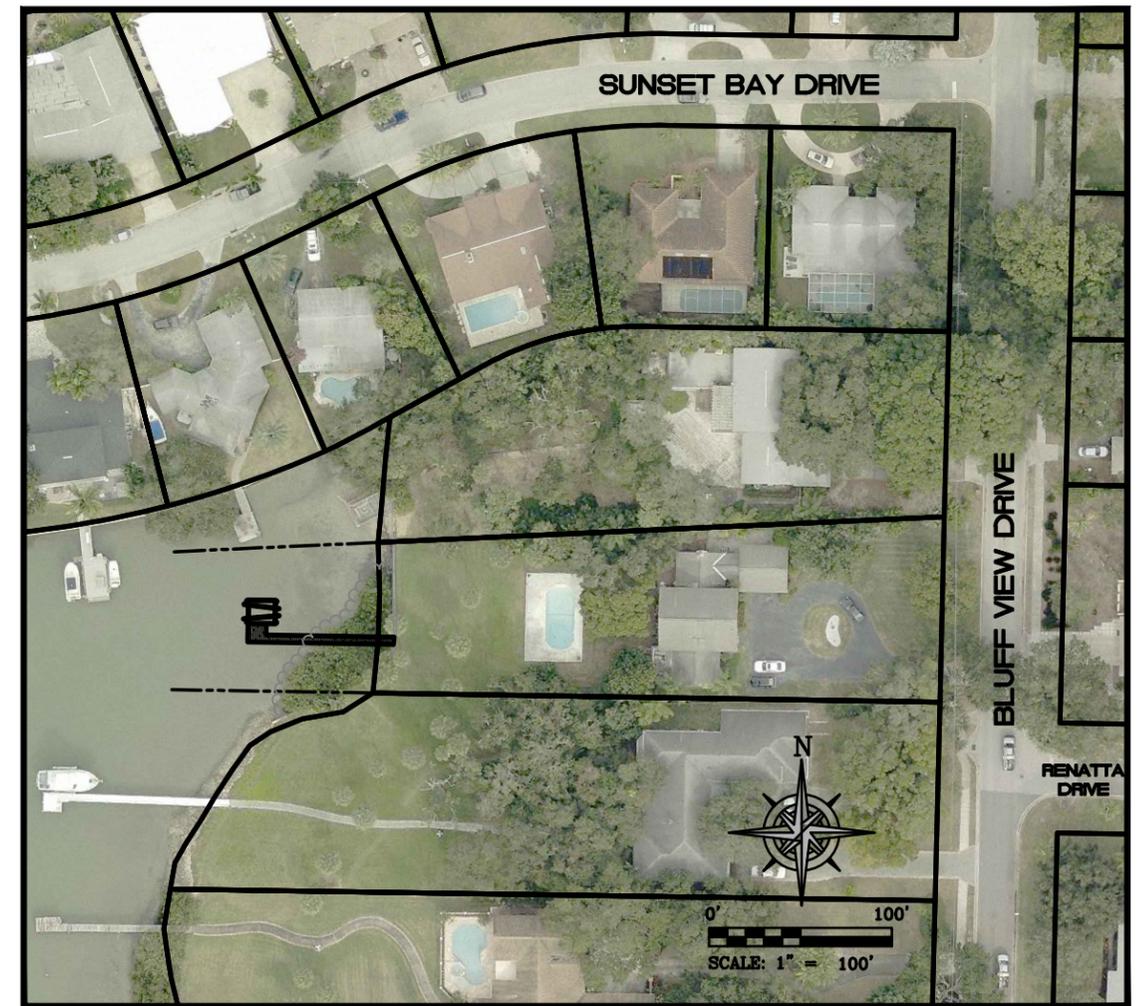

DESIGN: APC
 DRAWN: DES
 CHECK: CAC

I, ALBERT CARRIER, HEREBY CERTIFY AS A LICENSED PROFESSIONAL ENGINEER, REGISTERED IN ACCORDANCE WITH FLORIDA STATUTE 471 (481) THAT THE ABOVE PROJECT'S SITE AND/OR CONSTRUCTION PLANS, TO THE BEST OF MY KNOWLEDGE, INFORMATION AND BELIEF, WILL MEET APPLICABLE DESIGN CRITERIA SPECIFIED BY CITY MUNICIPAL ORDINANCE, STATE AND FEDERAL ESTABLISHED STANDARDS. I UNDERSTAND THAT IT IS MY RESPONSIBILITY AS THE PROJECT'S PROFESSIONAL ENGINEER TO PERFORM A QUALITY ASSURANCE REVIEW OF THESE SUBMITTED PLANS.


DEUEL & ASSOCIATES
 CONSULTING ENGINEERS LAND SURVEYORS LAND PLANNERS
 565 SOUTH HERCULES AVENUE, CLEARWATER, FL 33764
 PHONE 727.822.4151
 WWW.DEUELENGINEERING.COM
 CERTIFICATE OF AUTHORIZATION # 26320 LICENSED BUSINESS # 107

DOCK IMPROVEMENT PLAN
718 BLUFF VIEW DRIVE
CONCEPT PLAN 1


BELLEAIR BLUFFS FLORIDA

ALBERT P. CARRIER, P.E. 53990

WORK ORDER	2017-76E
DATE:	3/2/2018
SCALE:	1" = 30'
SHEET NO.	1 OF 1

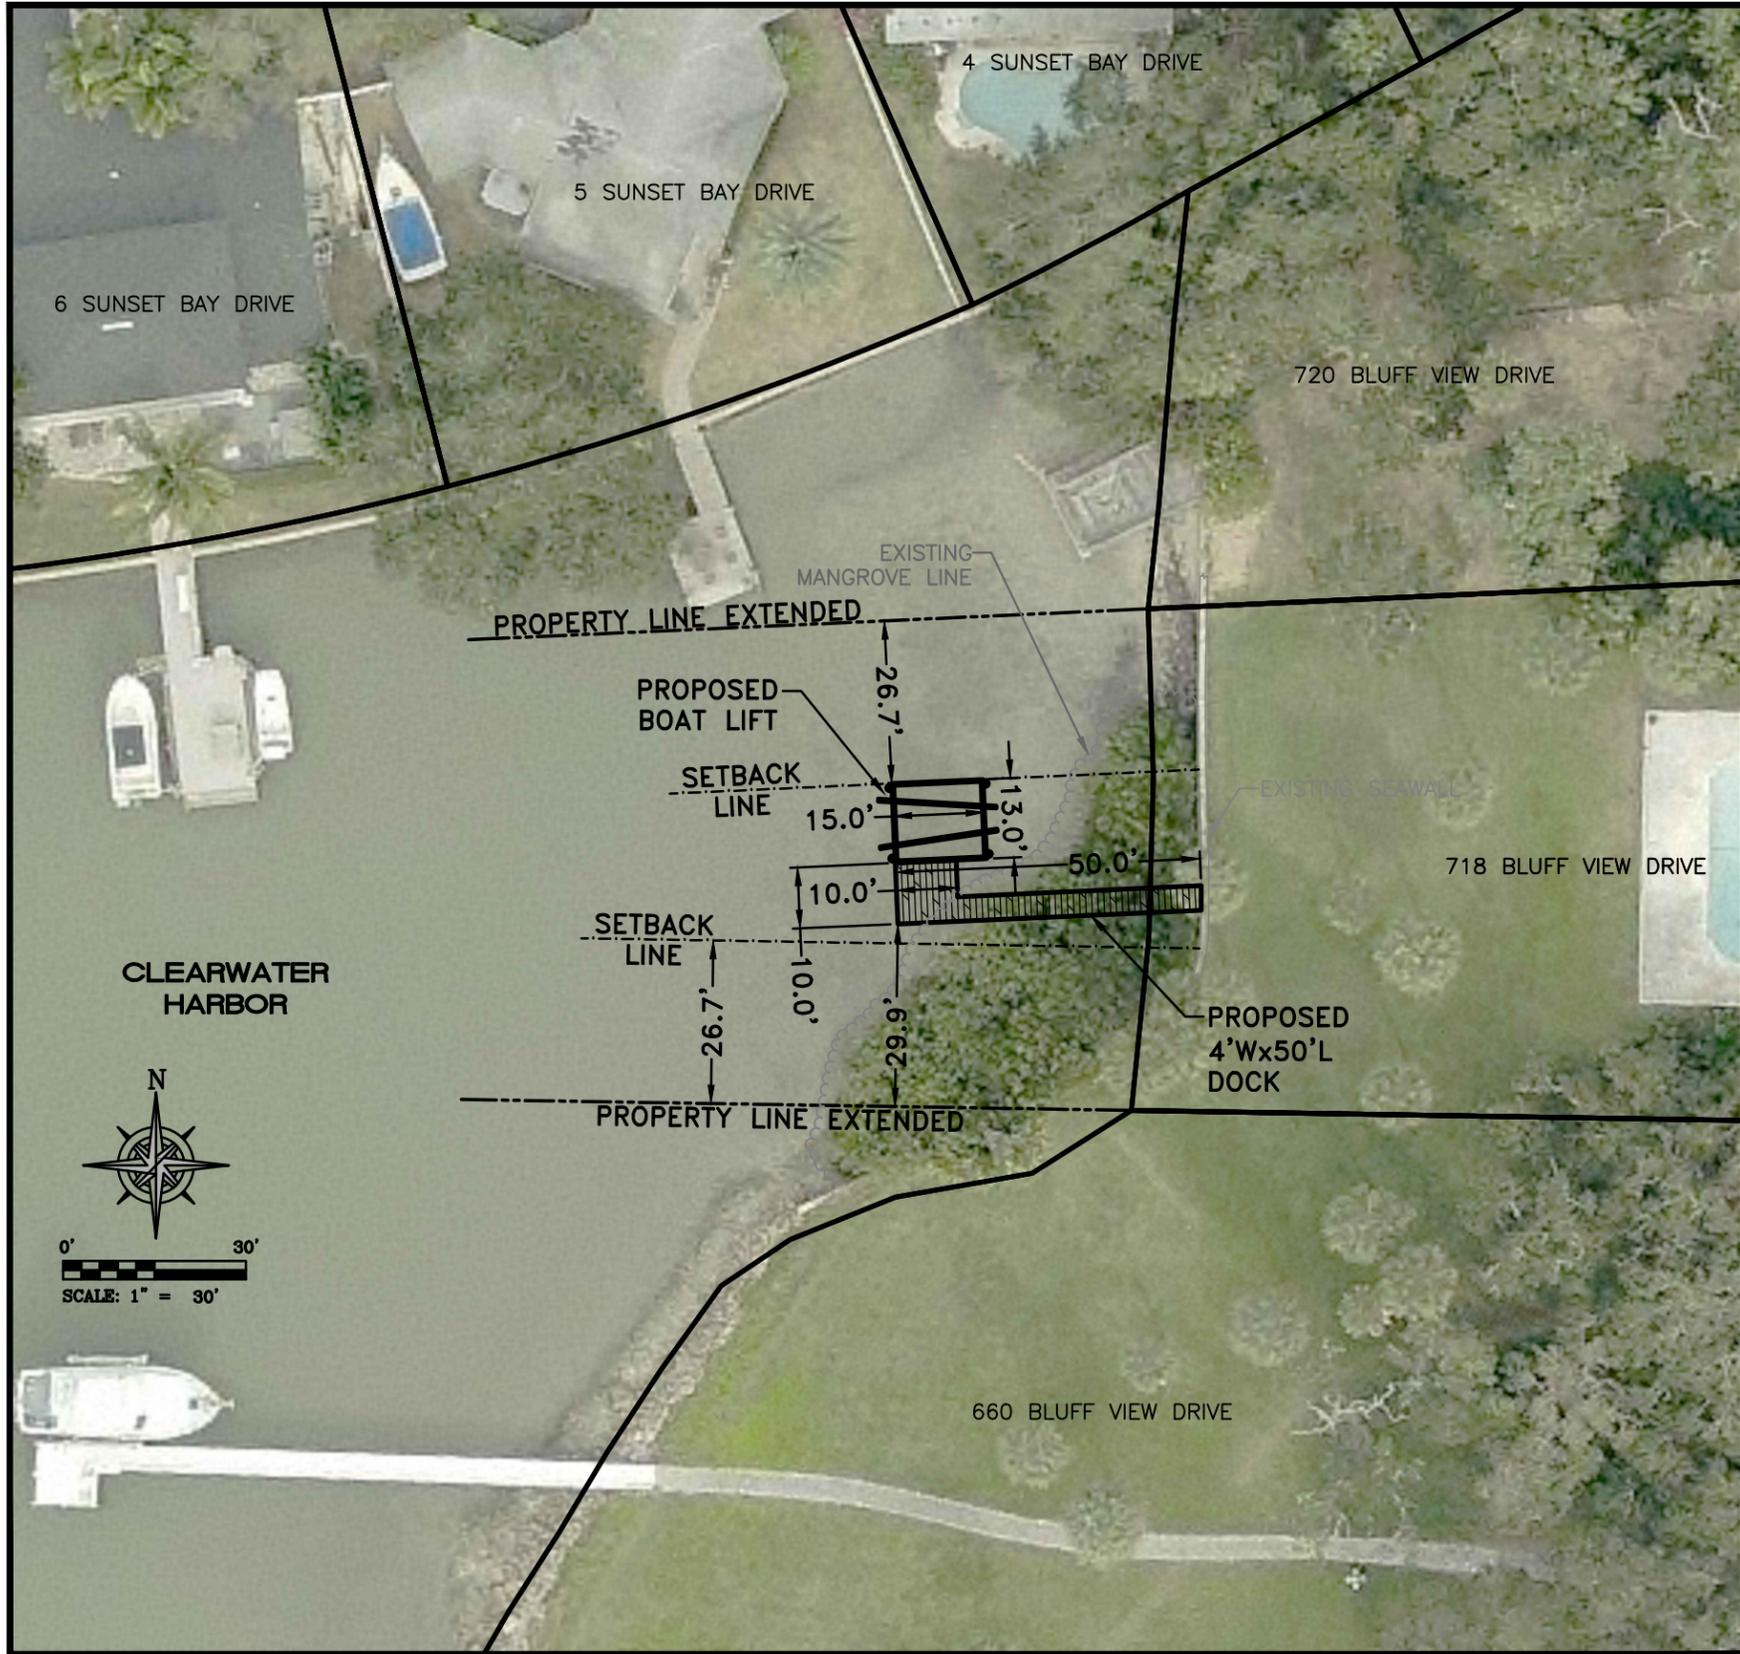

VICINITY MAP

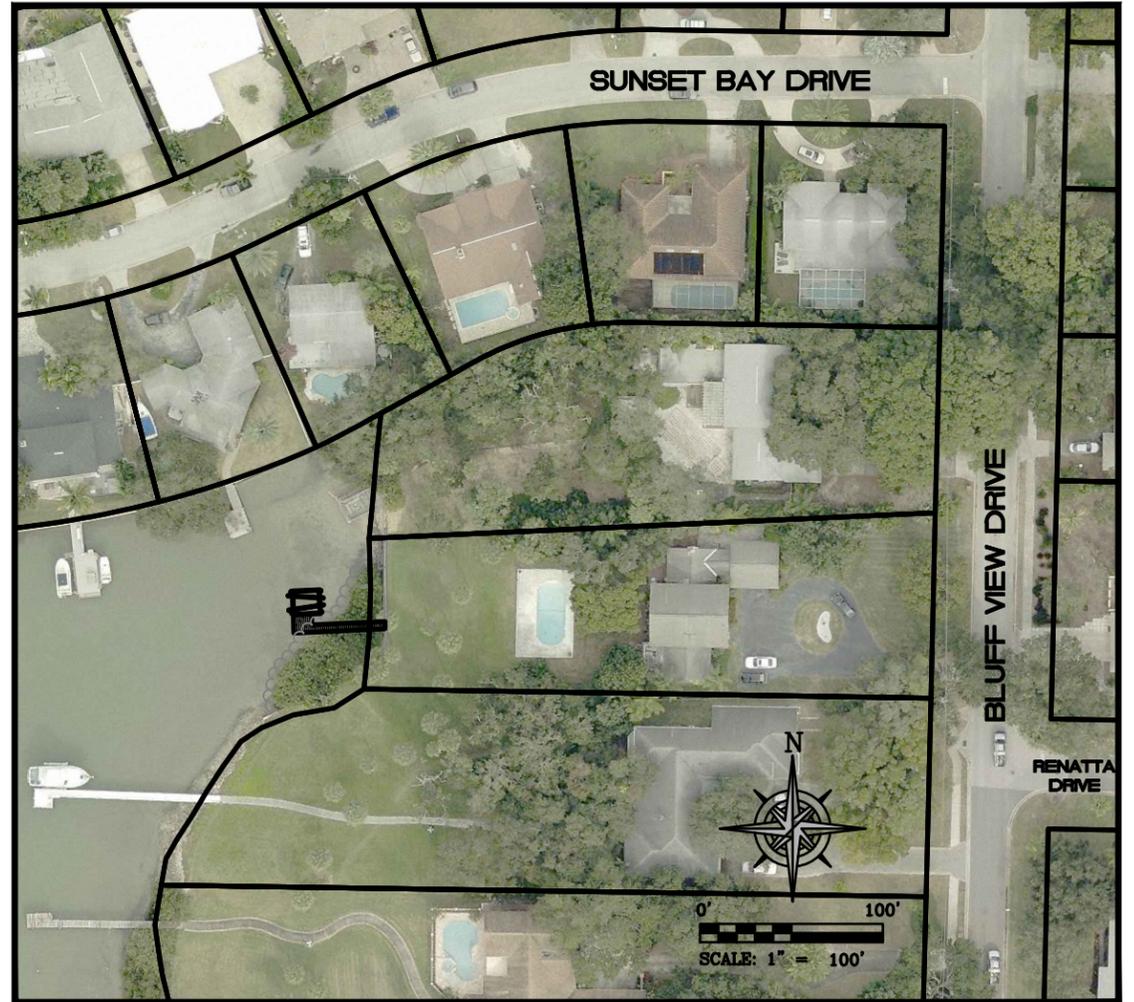

DESIGN: APC
 DRAWN: DES
 CHECK: CAC

I, ALBERT CARRIER, HEREBY CERTIFY AS A LICENSED PROFESSIONAL ENGINEER, REGISTERED IN ACCORDANCE WITH FLORIDA STATUTE 471 (481) THAT THE ABOVE PROJECT'S SITE AND/OR CONSTRUCTION PLANS, TO THE BEST OF MY KNOWLEDGE, INFORMATION AND BELIEF, WILL MEET APPLICABLE DESIGN CRITERIA SPECIFIED BY CITY MUNICIPAL ORDINANCE, STATE AND FEDERAL ESTABLISHED STANDARDS. I UNDERSTAND THAT IT IS MY RESPONSIBILITY AS THE PROJECT'S PROFESSIONAL ENGINEER TO PERFORM A QUALITY ASSURANCE REVIEW OF THESE SUBMITTED PLANS.

DEUEL & ASSOCIATES
 CONSULTING ENGINEERS LAND SURVEYORS LAND PLANNERS
 565 SOUTH HERCULES AVENUE, CLEARWATER, FL 33764
 PHONE 727.822.4151
 WWW.DEUELENGINEERING.COM
 CERTIFICATE OF AUTHORIZATION # 26320 LICENSED BUSINESS # 107

DOCK IMPROVEMENT PLAN
718 BLUFF VIEW DRIVE
CONCEPT PLAN 2

BELLEAIR BLUFFS FLORIDA

ALBERT P. CARRIER, P.E. 53990

WORK ORDER	2017-76E
DATE:	3/2/2018
SCALE:	1" = 30'
SHEET NO.	1 OF 1