




3603 W. Flora Street, Suite 101, Tampa Florida 33614
Telephone 813 389 8082, Fax 813 374 8310
Email : alvaro@ararchitects.net
www.ararchitects.net


WOLF RESIDENCE

1574 DRUID ROAD SOUTH

BELLEAIR,FL. 33756



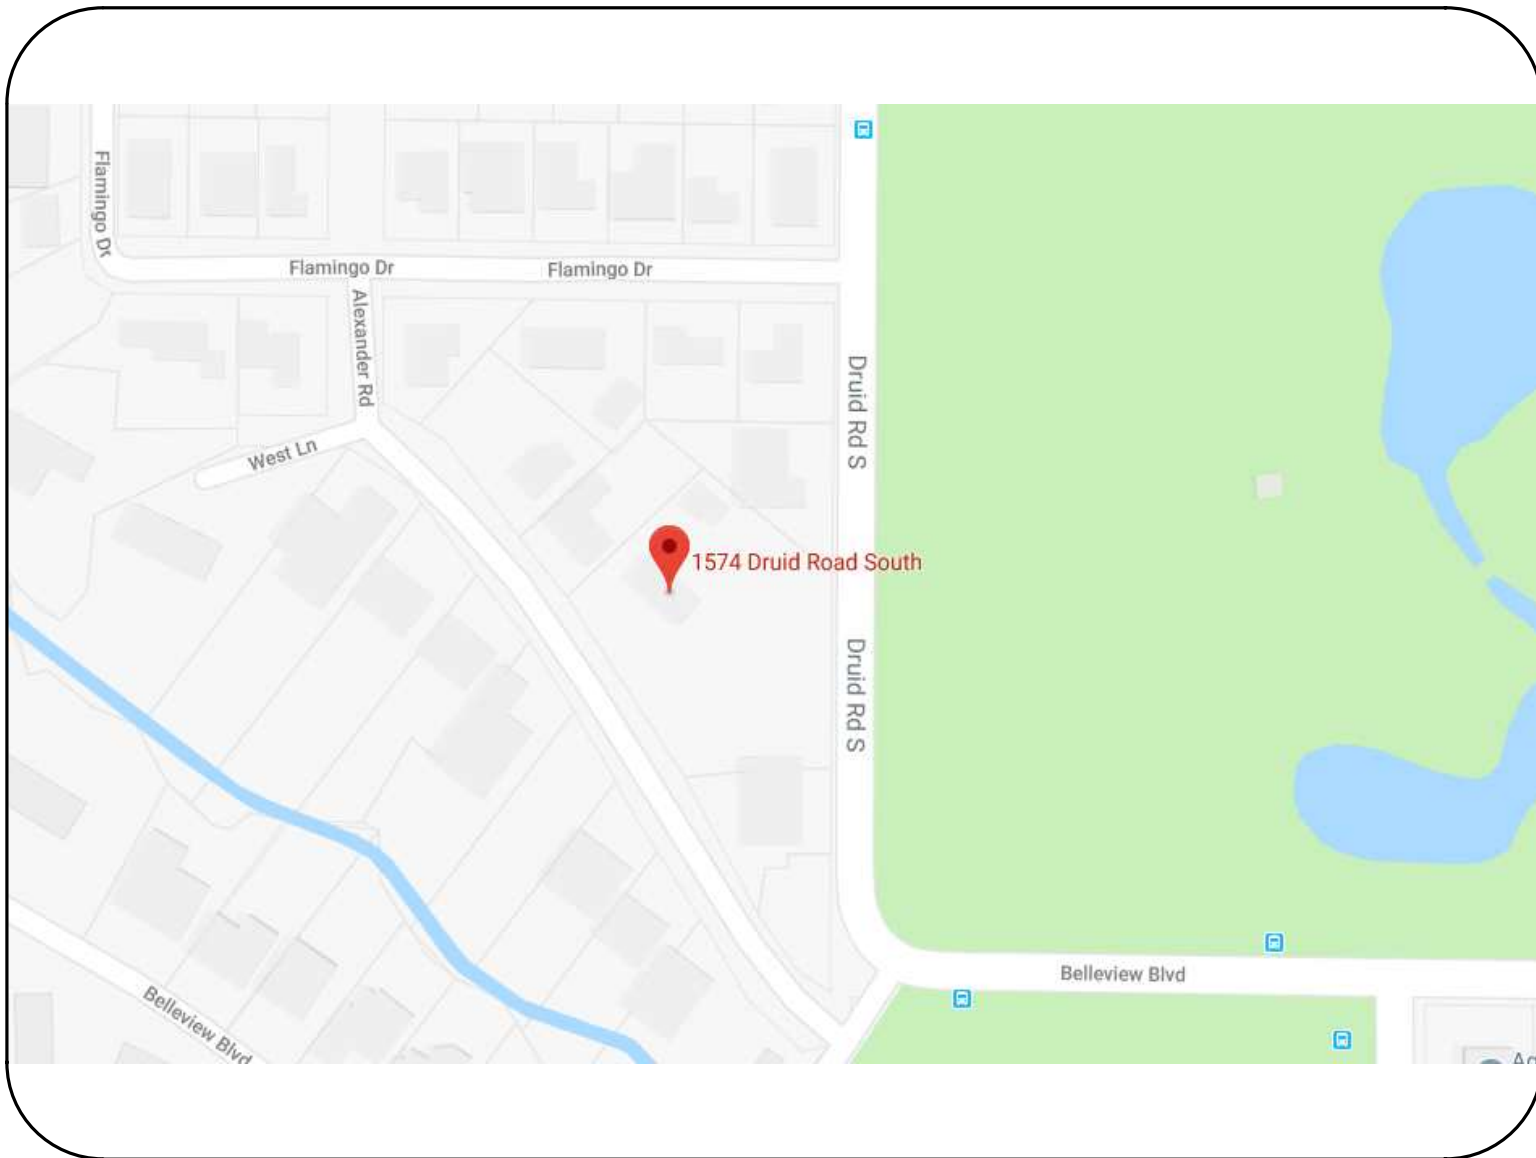


VICINITY MAP

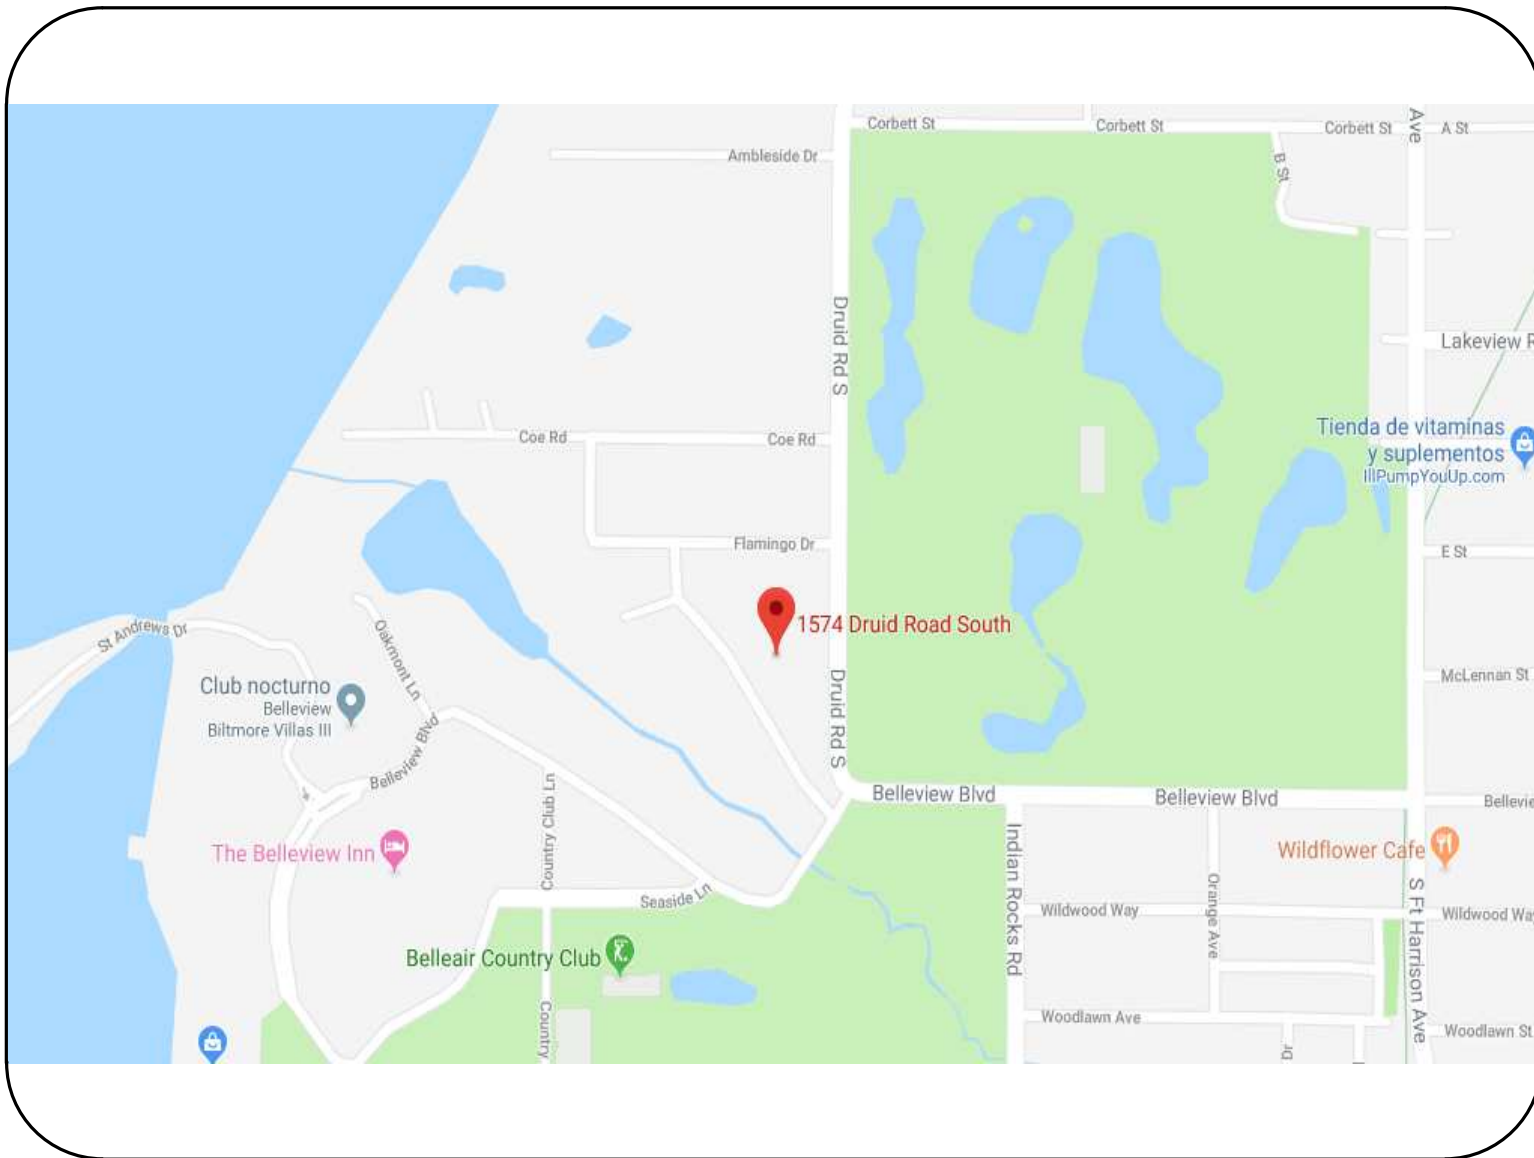

CITY MAP

INDEX	
NUMBER	DESCRIPTION
A-1	SITE PLAN
A-2	GENERAL NOTES
A-3	EXISTING FLOOR PLAN
A-4	EXISTING FLOOR PLAN GARAGE
A-5	EXISTING SECOND FLOOR
A-6	DEMOLITION PLAN FIRST FLOOR
A-7	DEMOLITION PLAN SECOND FLOOR
A-8	FLOOR PLAN
A-9	FLOOR PLAN GARAGE
A-10	SECOND FLOOR
A-13	NORTH HOUSE ELEVATION
A-14	EAST HOUSE ELEVATION
A-15	SOUTH HOUSE ELEVATION
A-16	WEST HOUSE ELEVATION
A-17	GARAGE SOUTH ELEVATION
A-18	GARAGE EAST AND WEST ELEVATION
A-19	GARAGE NORTH ELEVATION

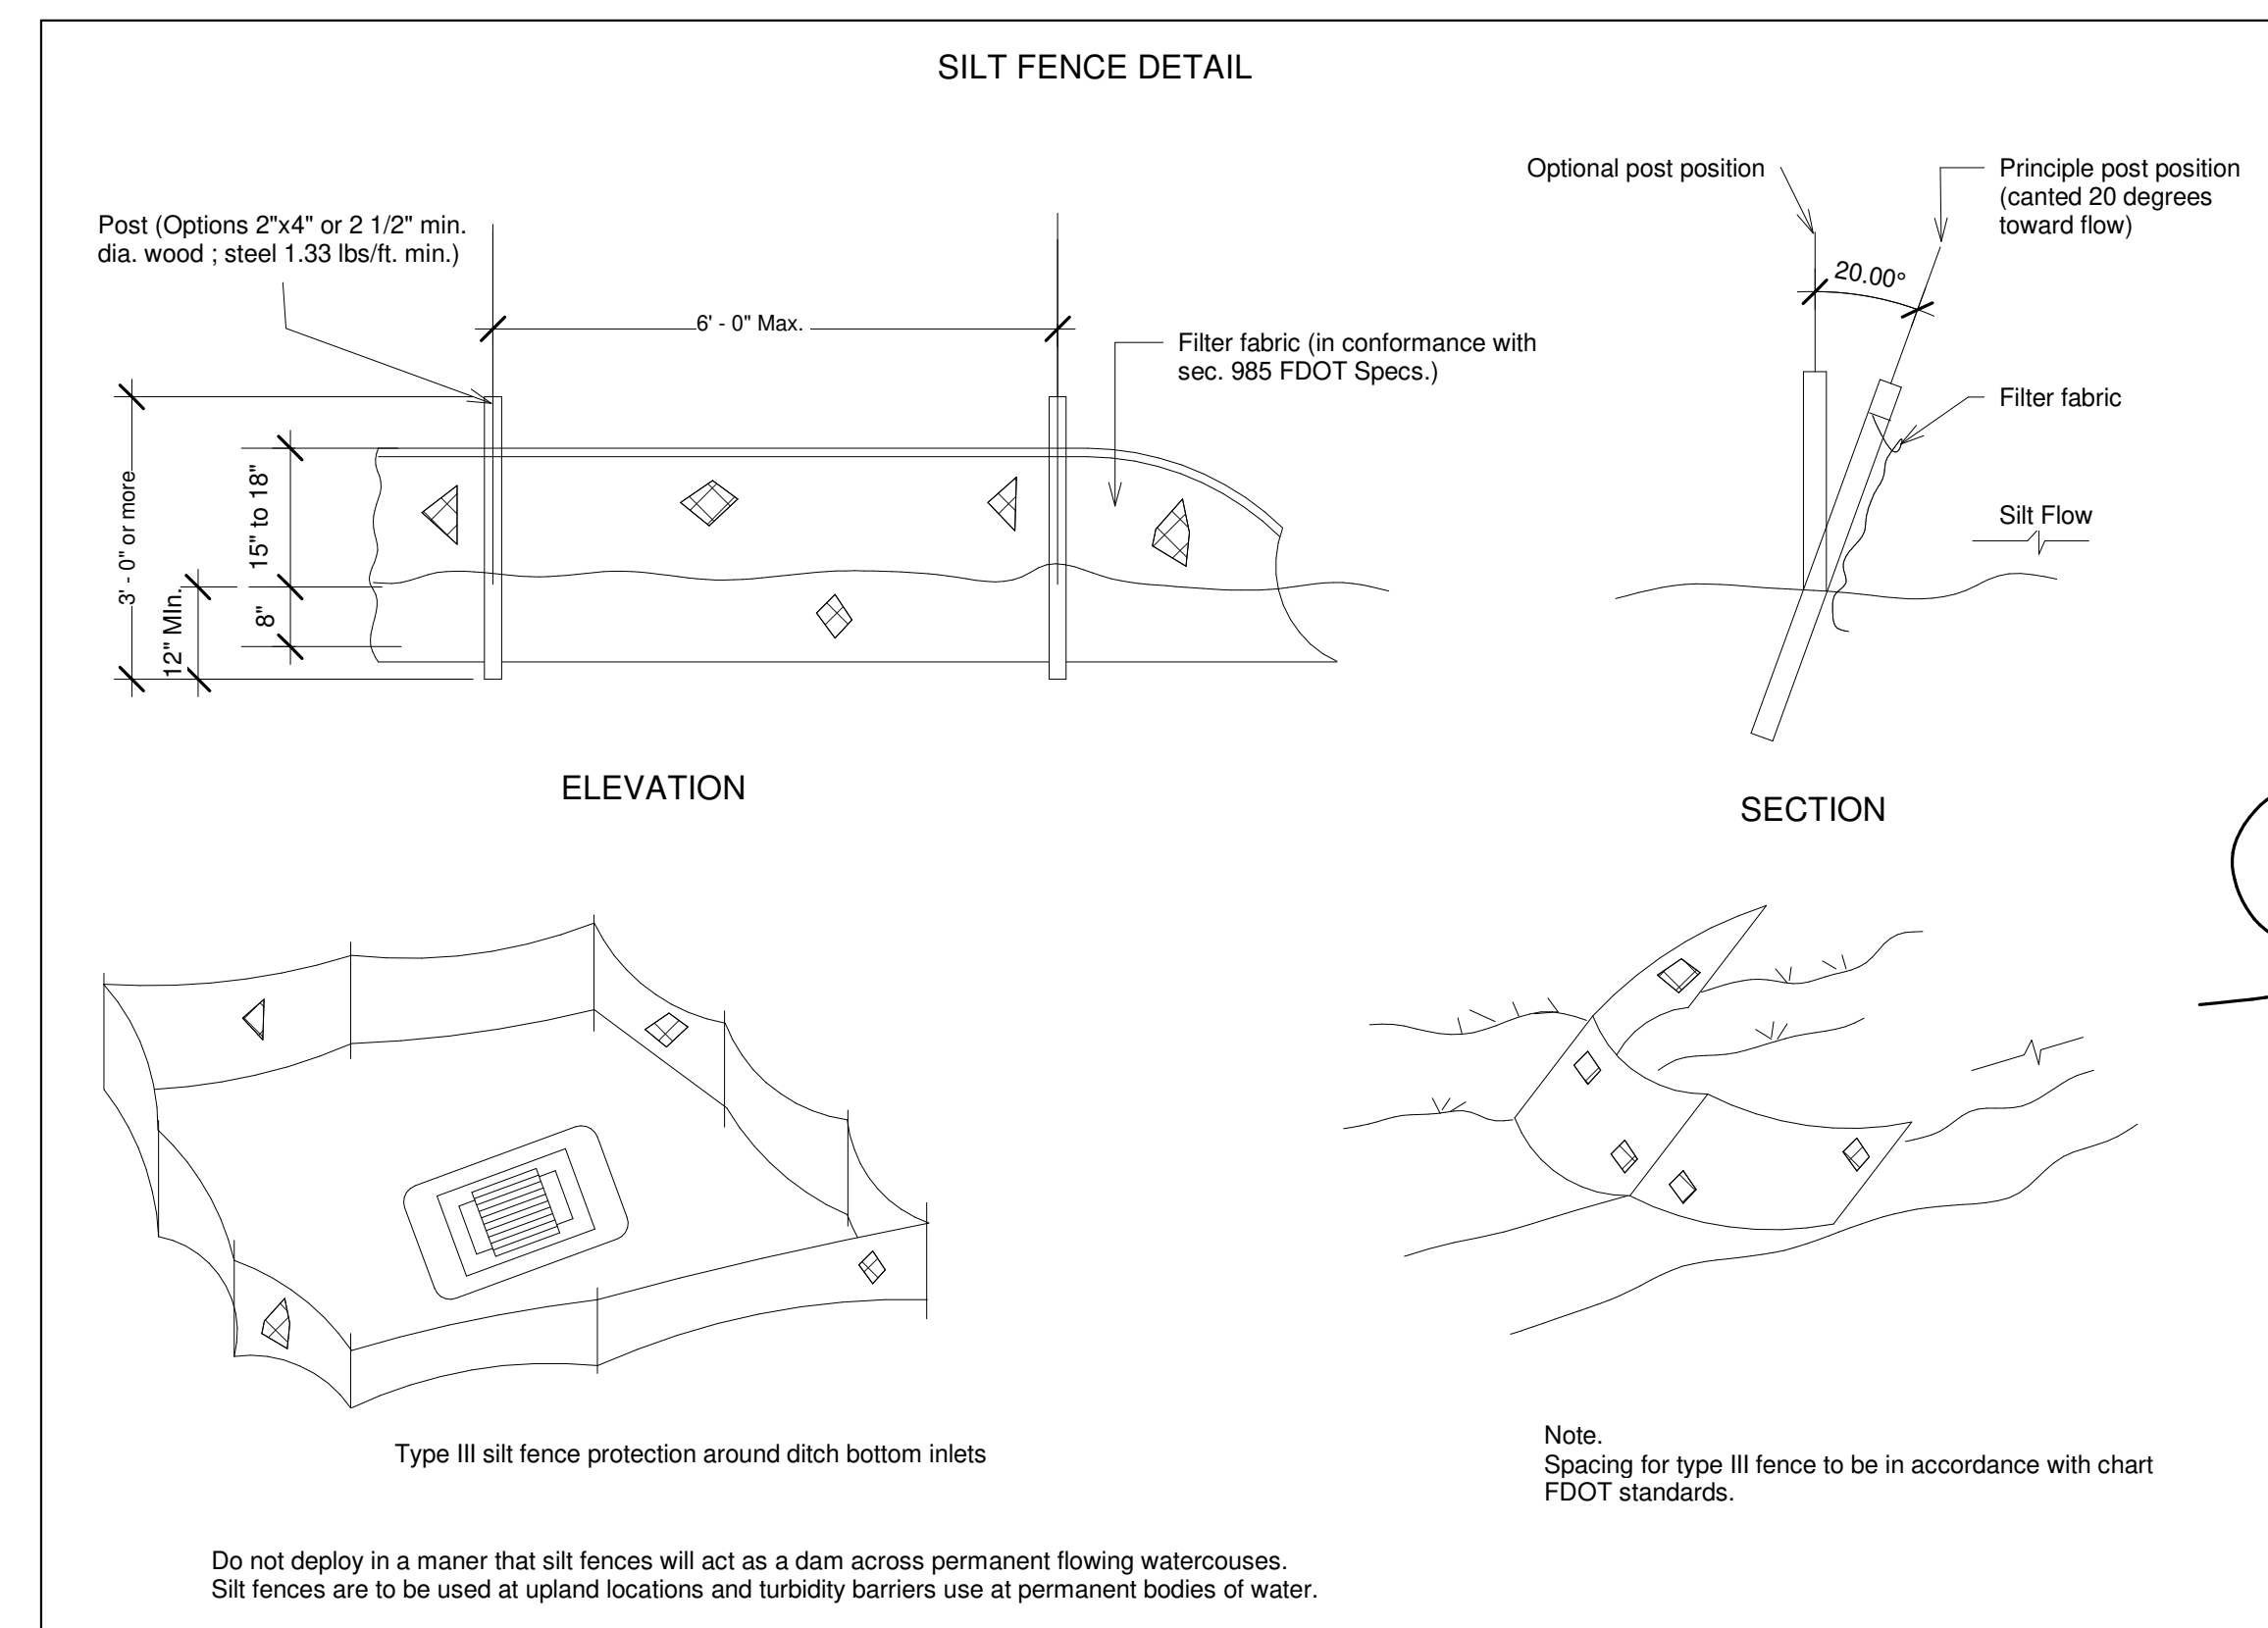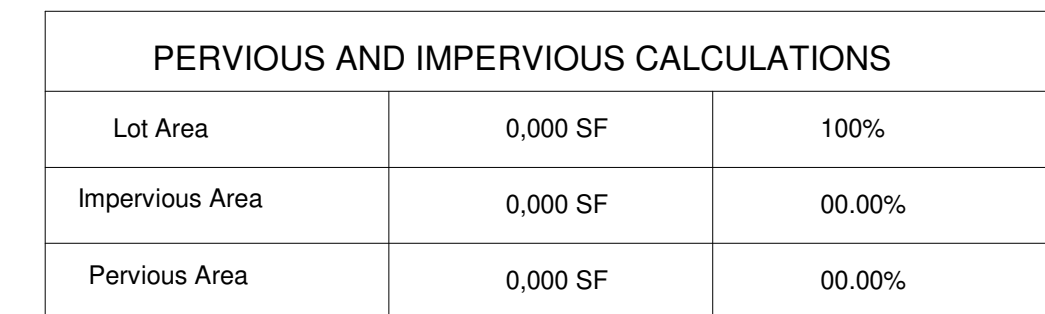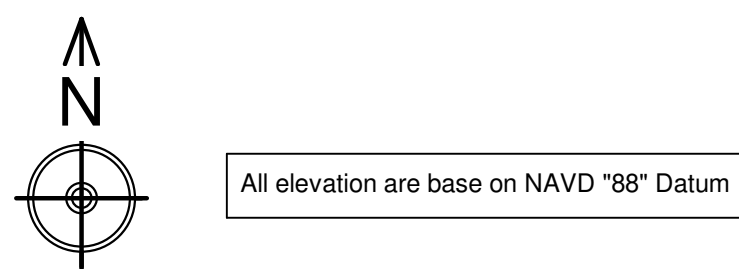

ALVARO RODRIGUEZ
A R C H I T E C T S

 3603 W. Flora Street, Suite 101, Tampa Florida 33614
 Telephone 813 389 8082, Fax 813 374 8310
 email: alvaro@ararchitects.net
 www.ararchitects.net



SEAL
 STATE OF FLORIDA
 ALVARO A. RODRIGUEZ
 ARCHITECT
 AR95835
 REGISTERED ARCHITECT

ALVARO RODRIGUEZ
 ARCHITECT AR95835
 3603 W. FLORA STREET, SUITE 101
 TAMPA FLORIDA 33614
 TELEPHONE (813) 389 8082


DATE: DATE
 JOB N: PROJECT NUMBER

SITE PLAN

SHEET:
A-1

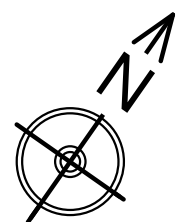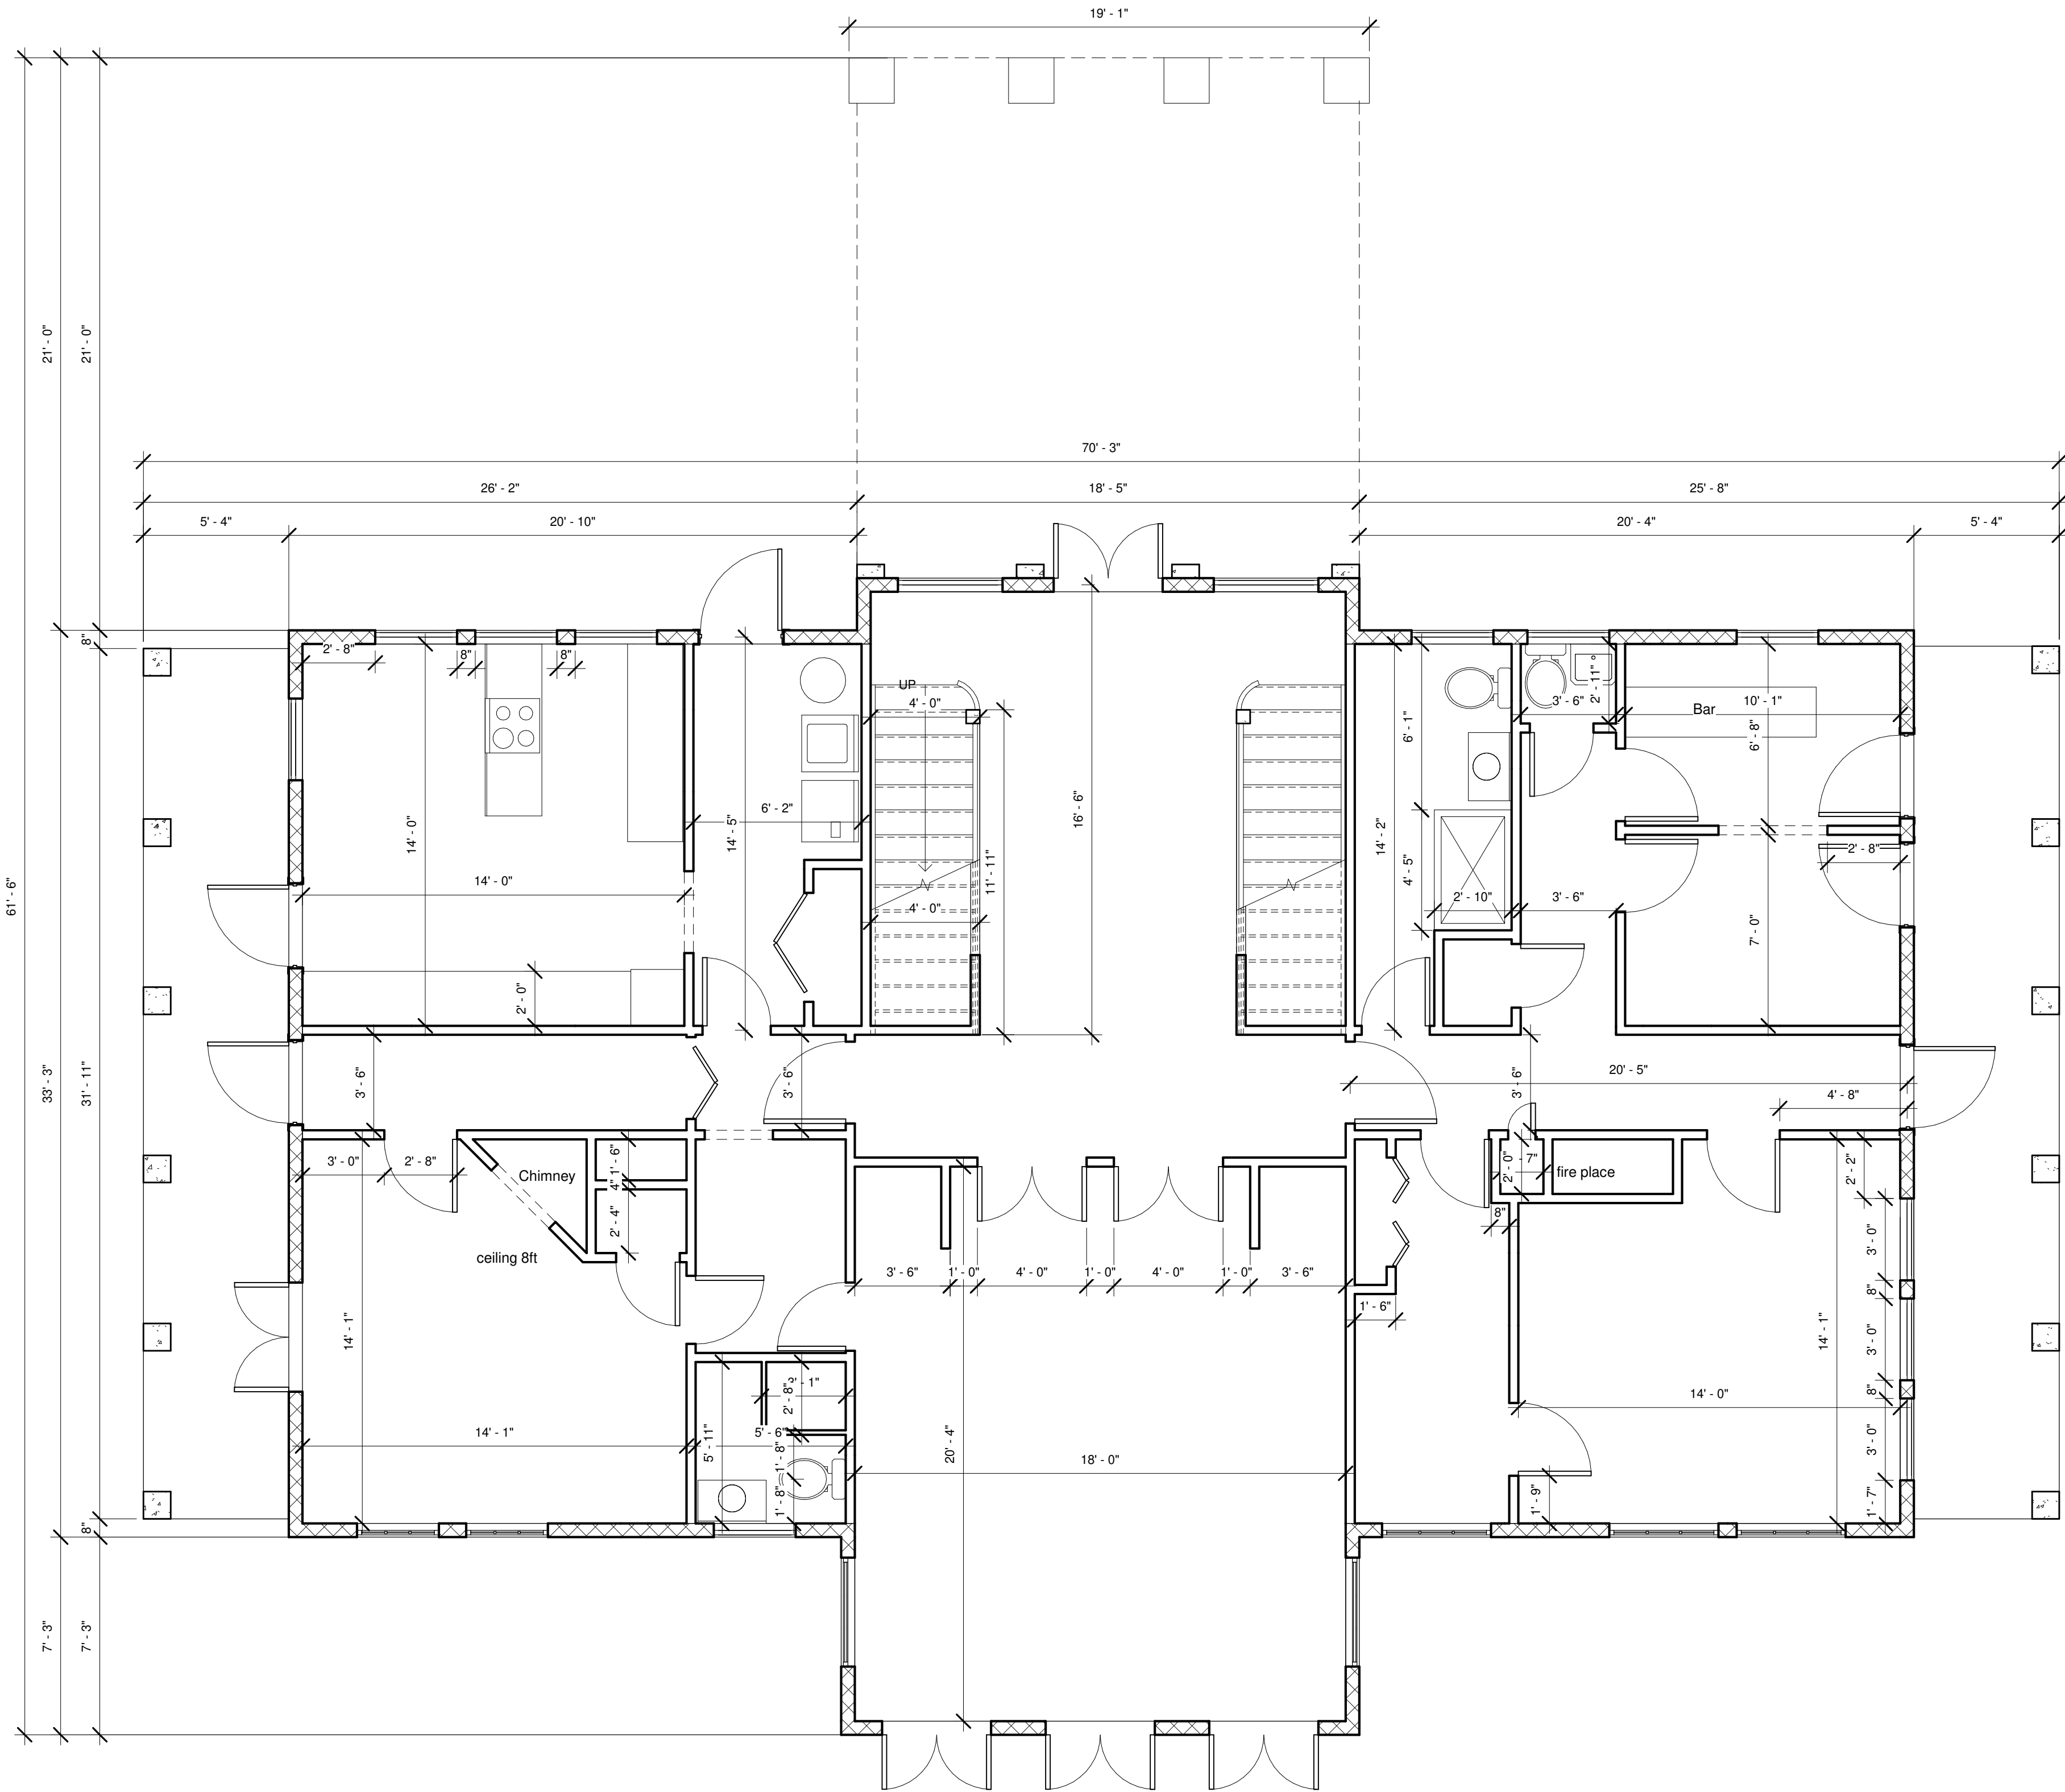


1 Existing Floor Plan
1/4" = 1'-0"

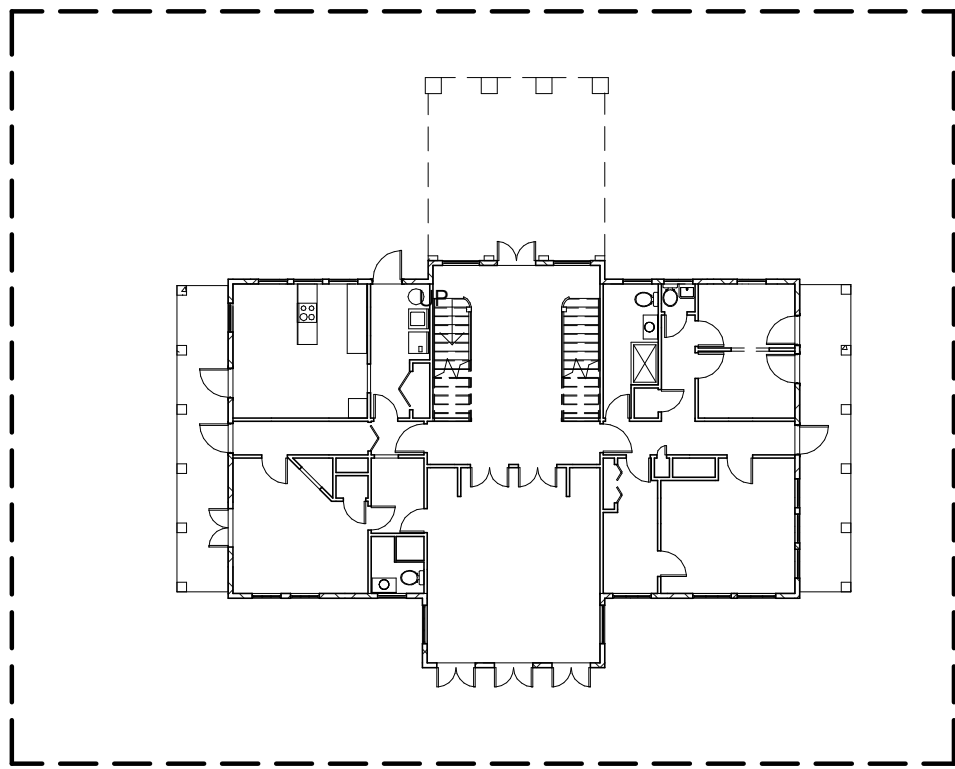

2 Existing Floor Keynote Plan - House
1" = 20'-0"



ALVARO RODRIGUEZ
ARCHITECT

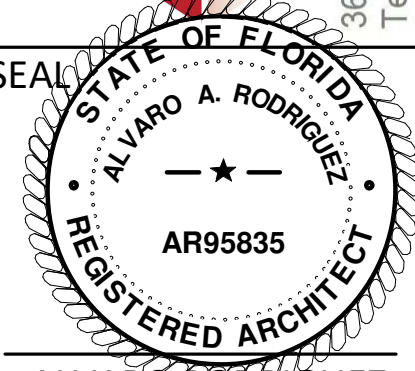

ALVARO RODRIGUEZ
ARCHITECT AR95835
3603 W. FLORA STREET, SUITE 101
TAMPA, FLORIDA 33614
TELEPHONE (813) 389 8082



DATE: DATE
JOB N: PROJECT NUMBER

EXISTING FLOOR
PLAN



SHEET:
A-3

PROPOSED PROJECT FOR:
WOLF RESIDENCE
1574 DRUID ROAD SOUTH BELLEAIR, FL. 33756

REVISIONS	
DATE	DESCRIPTION

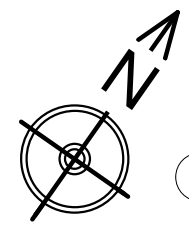
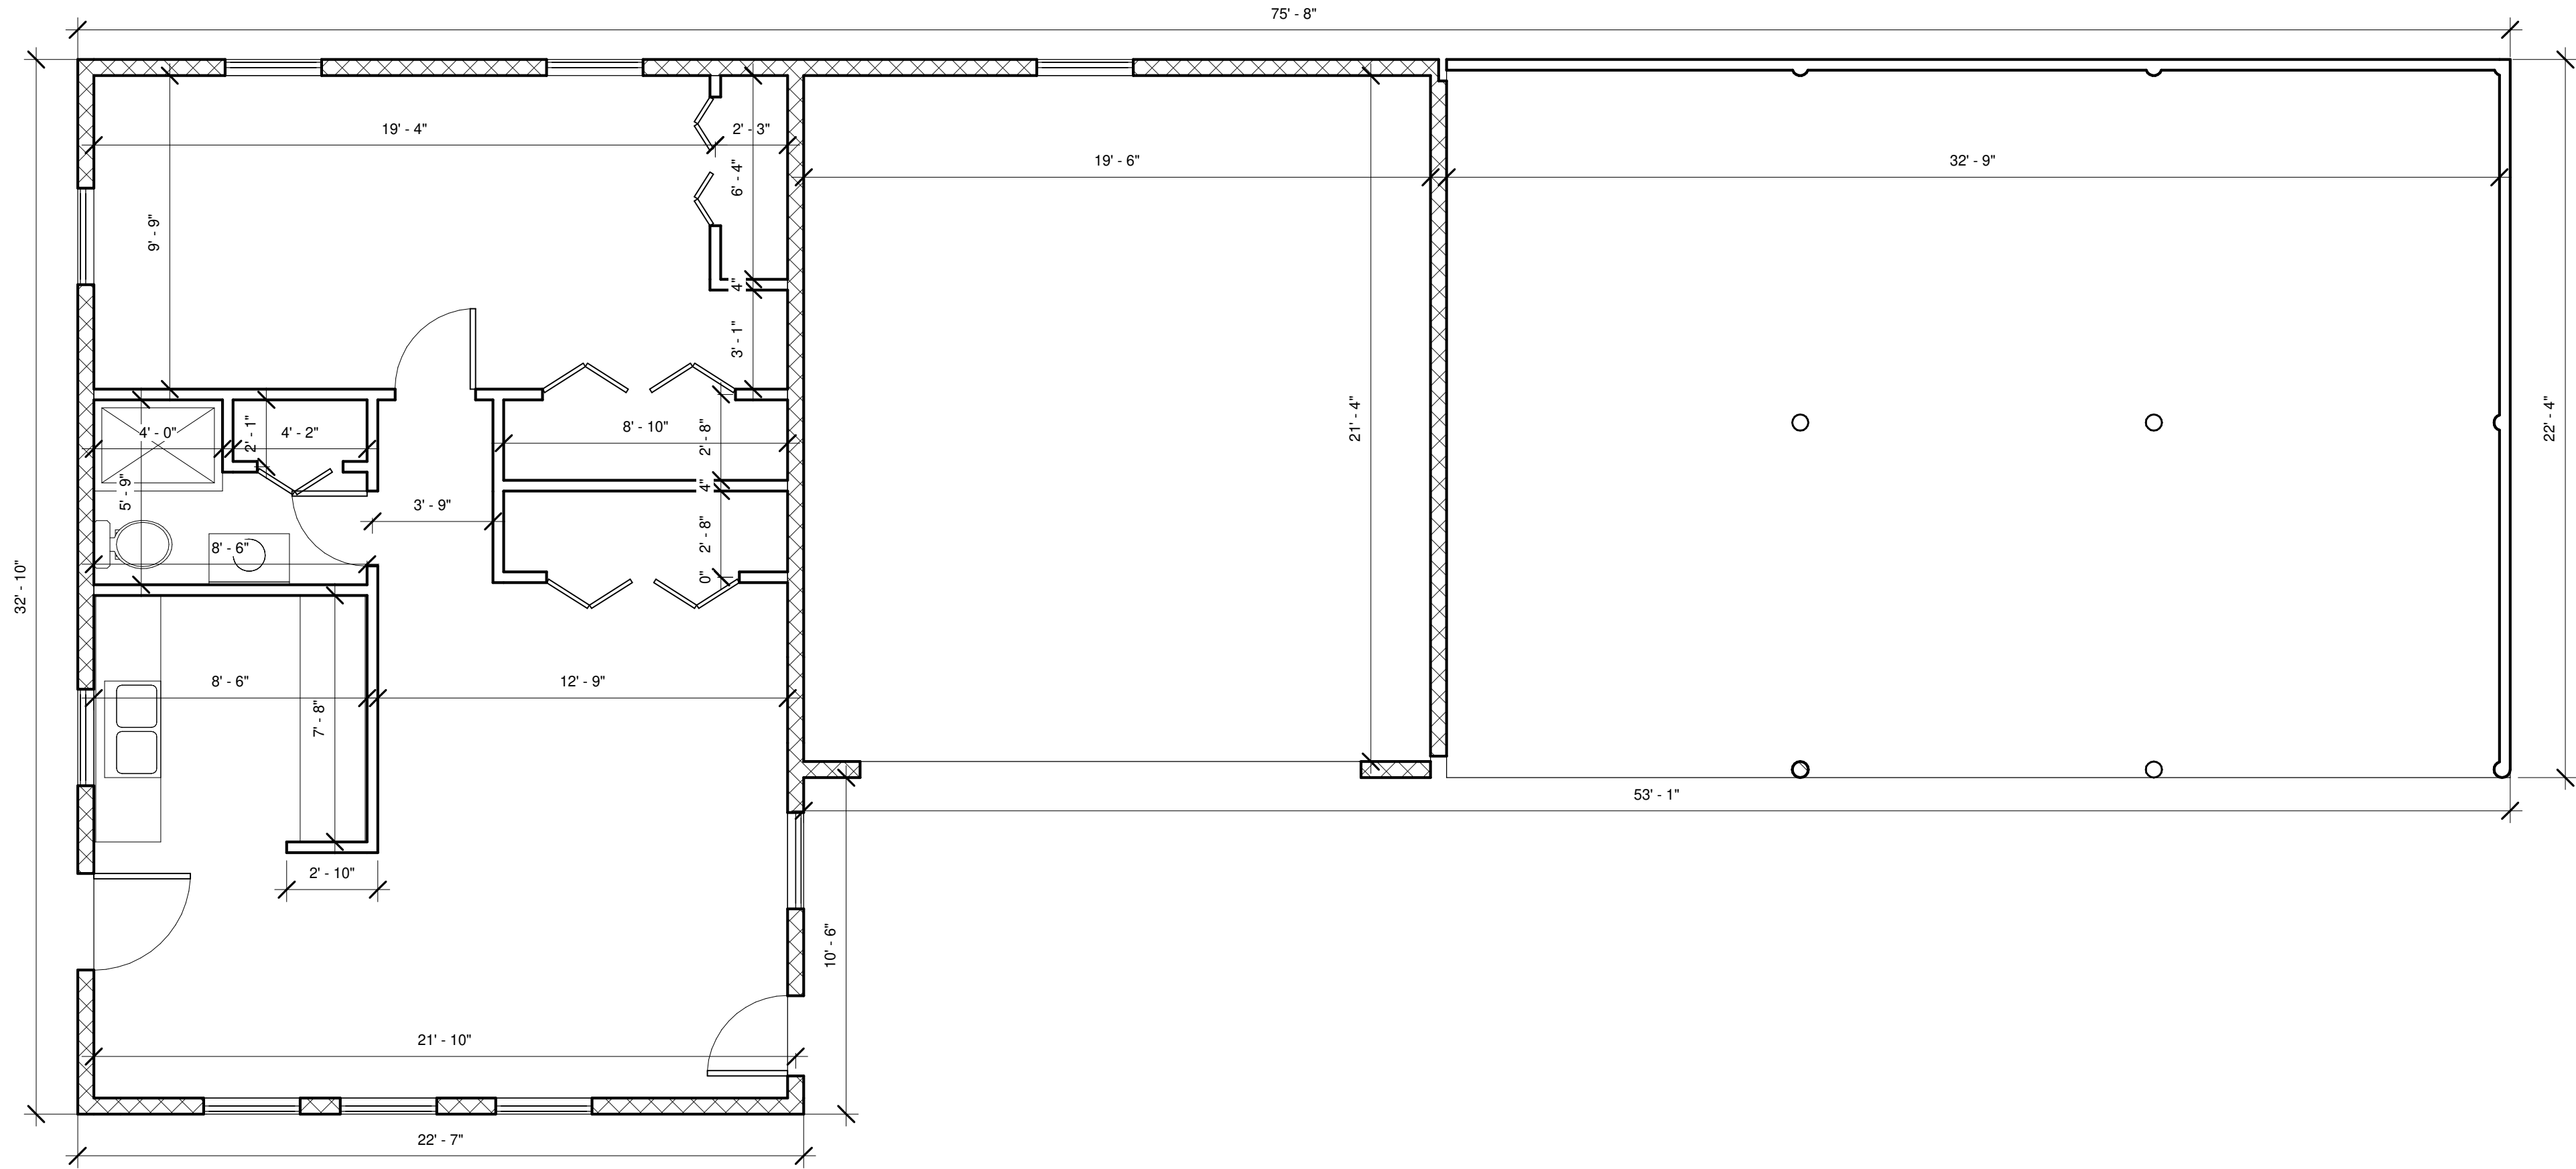


① Existing Floor Plan Garage
1/4" = 1'-0"

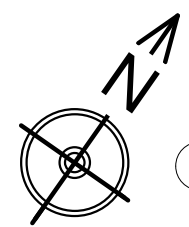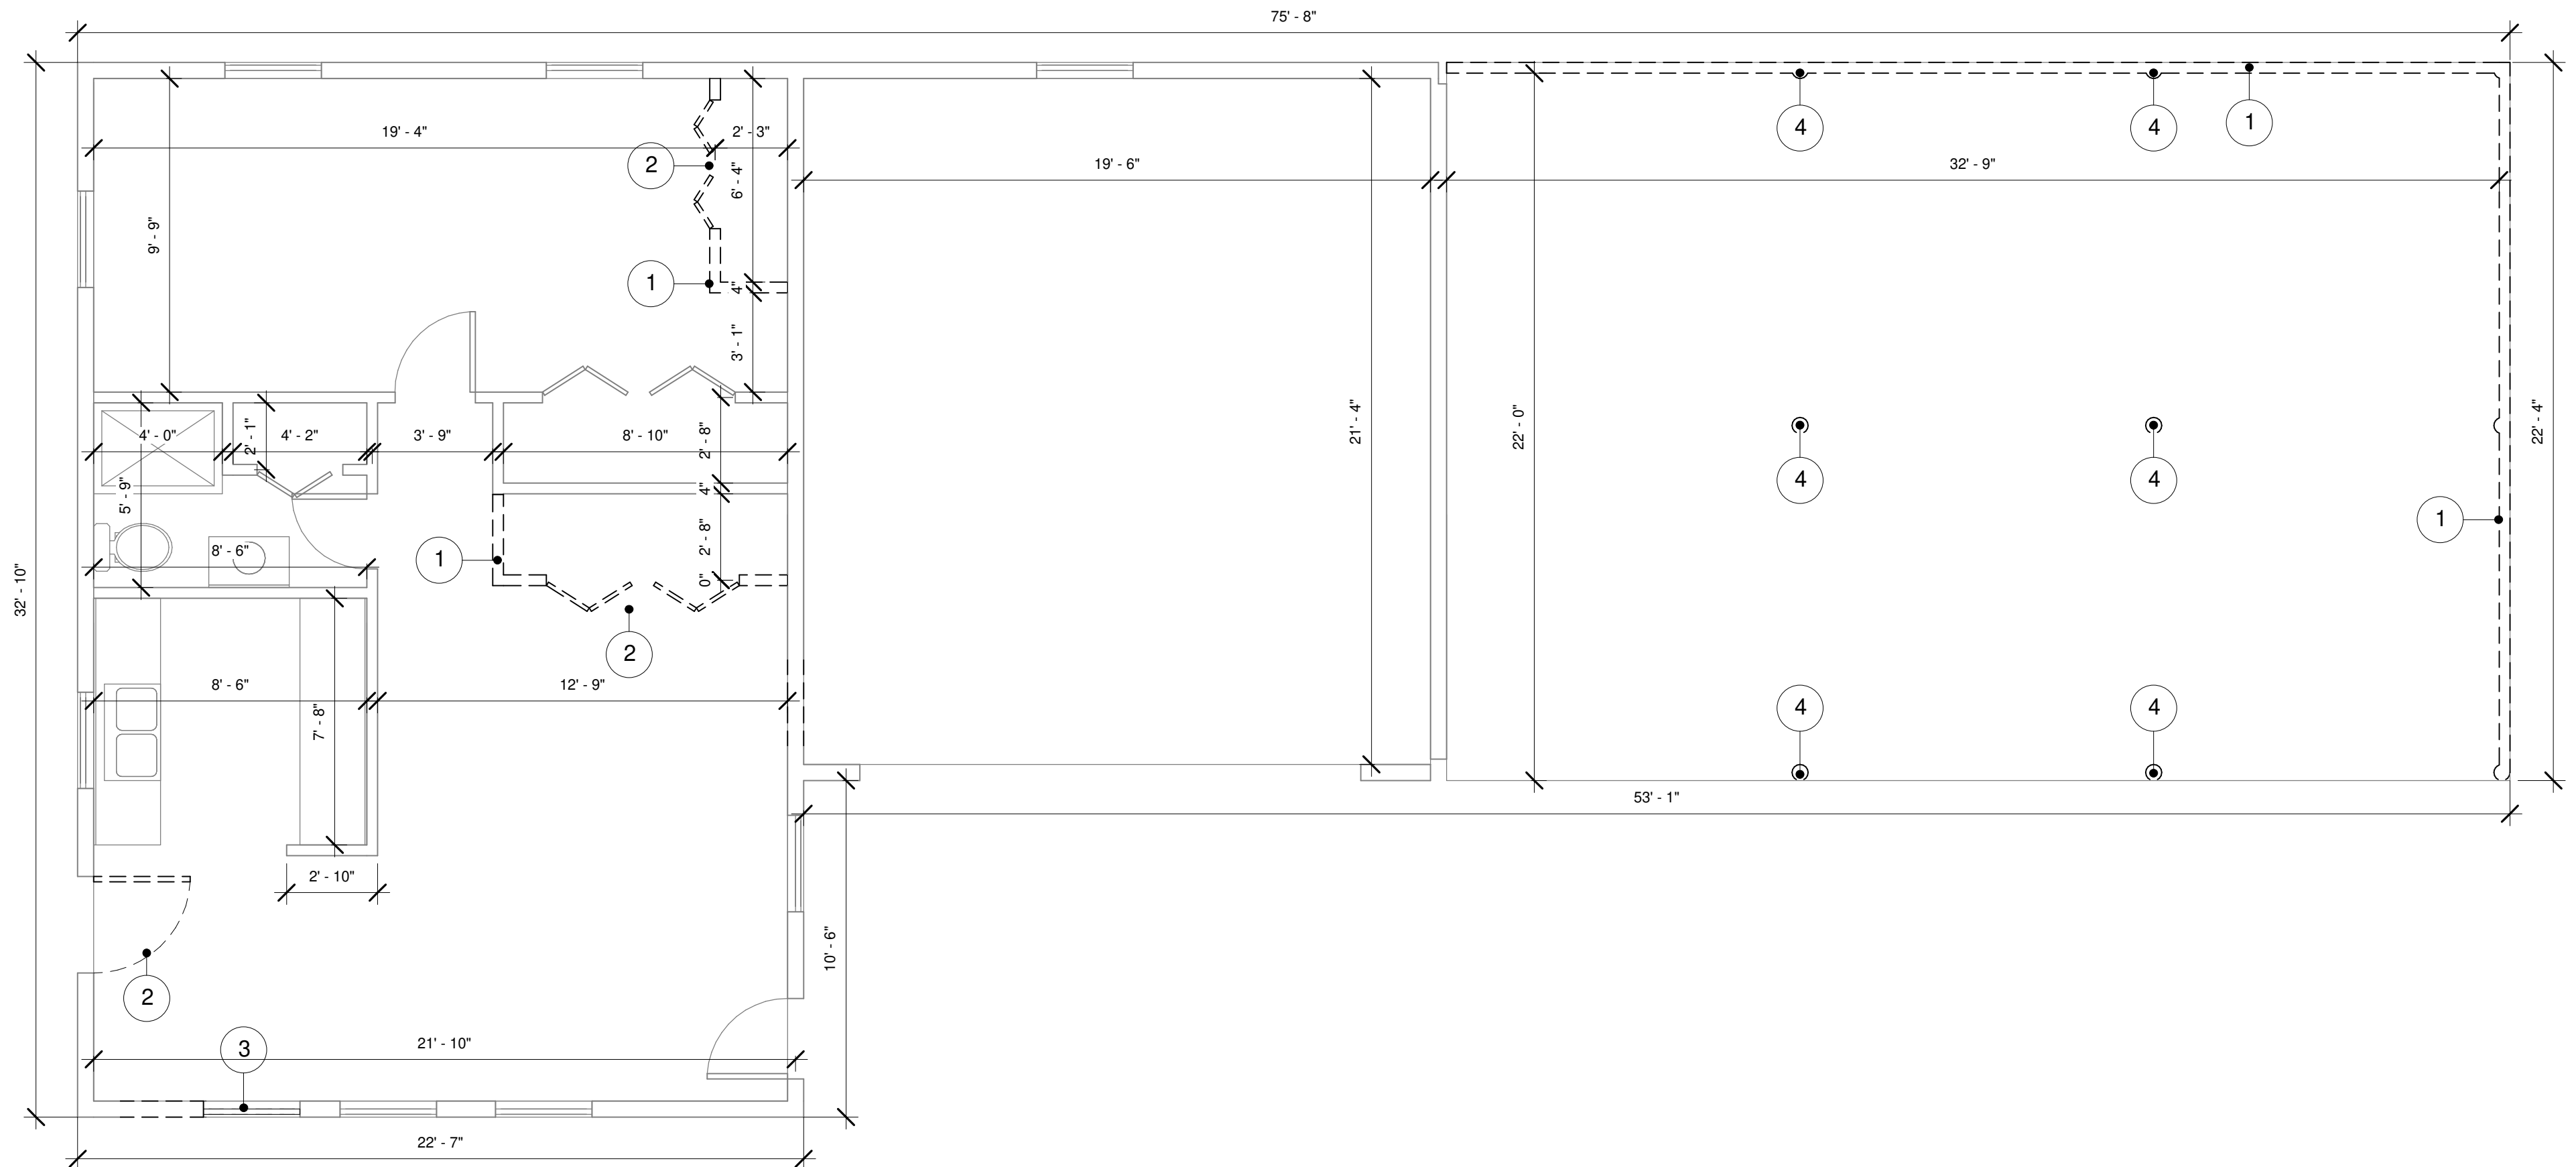

③ Demolition Garage Plan
1/4" = 1'-0"

KEYNOTE NOTES	
LABEL	COMMENT
1	Wall to be demolished
2	Door to be removed
3	Window to be removed
4	Garage column to be removed
5	Column to be removed
6	Kitchen to be removed
7	Sink to be removed
8	Toilet to be removed
9	Shower to be removed
10	Water Heater to be relocated
11	Washer to be relocated
12	Dryer to be relocated
13	Bath tub to be removed
14	Fireplace to be removed
15	Railing to be removed
16	Stair to be removed
17	Roof to be removed

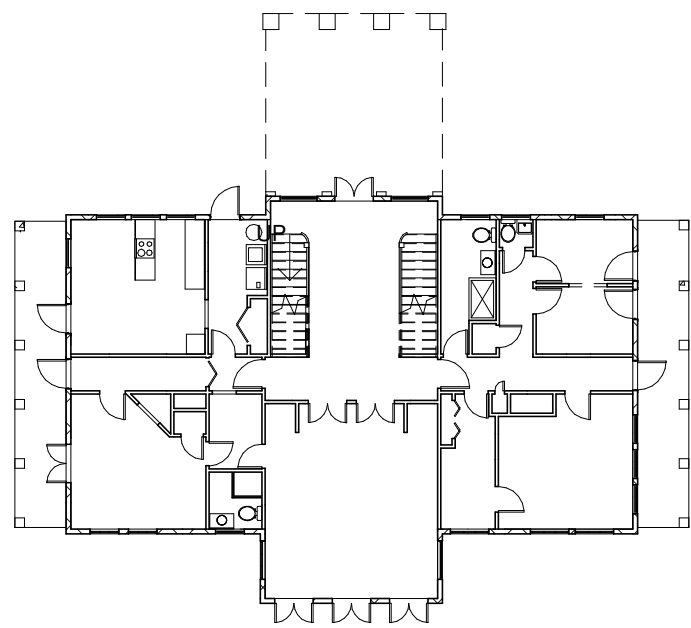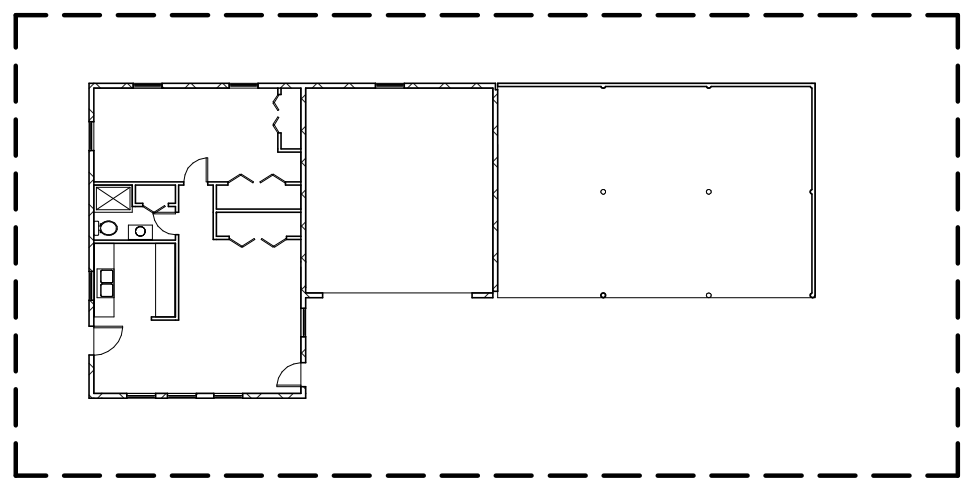


② Existing Floor Keynote Plan - Garage
1" = 20'-0"

PROPOSED PROJECT FOR:

WOLF RESIDENCE

1574 DRUID ROAD SOUTH BELLEAIR, FL. 33756

ALVARO RODRIGUEZ
ARCHITECTS


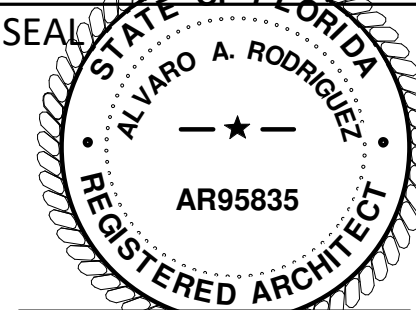


ALVARO RODRIGUEZ
ARCHITECT AR95835
3603 W. FLORA STREET, SUITE 101
TAMPA, FLORIDA 33614
TELEPHONE (813) 389 8082

DATE: DATE
JOB N: PROJECT NUMBER

EXISTING FLOOR
PLAN GARAGE


SHEET:
A-4

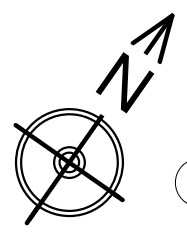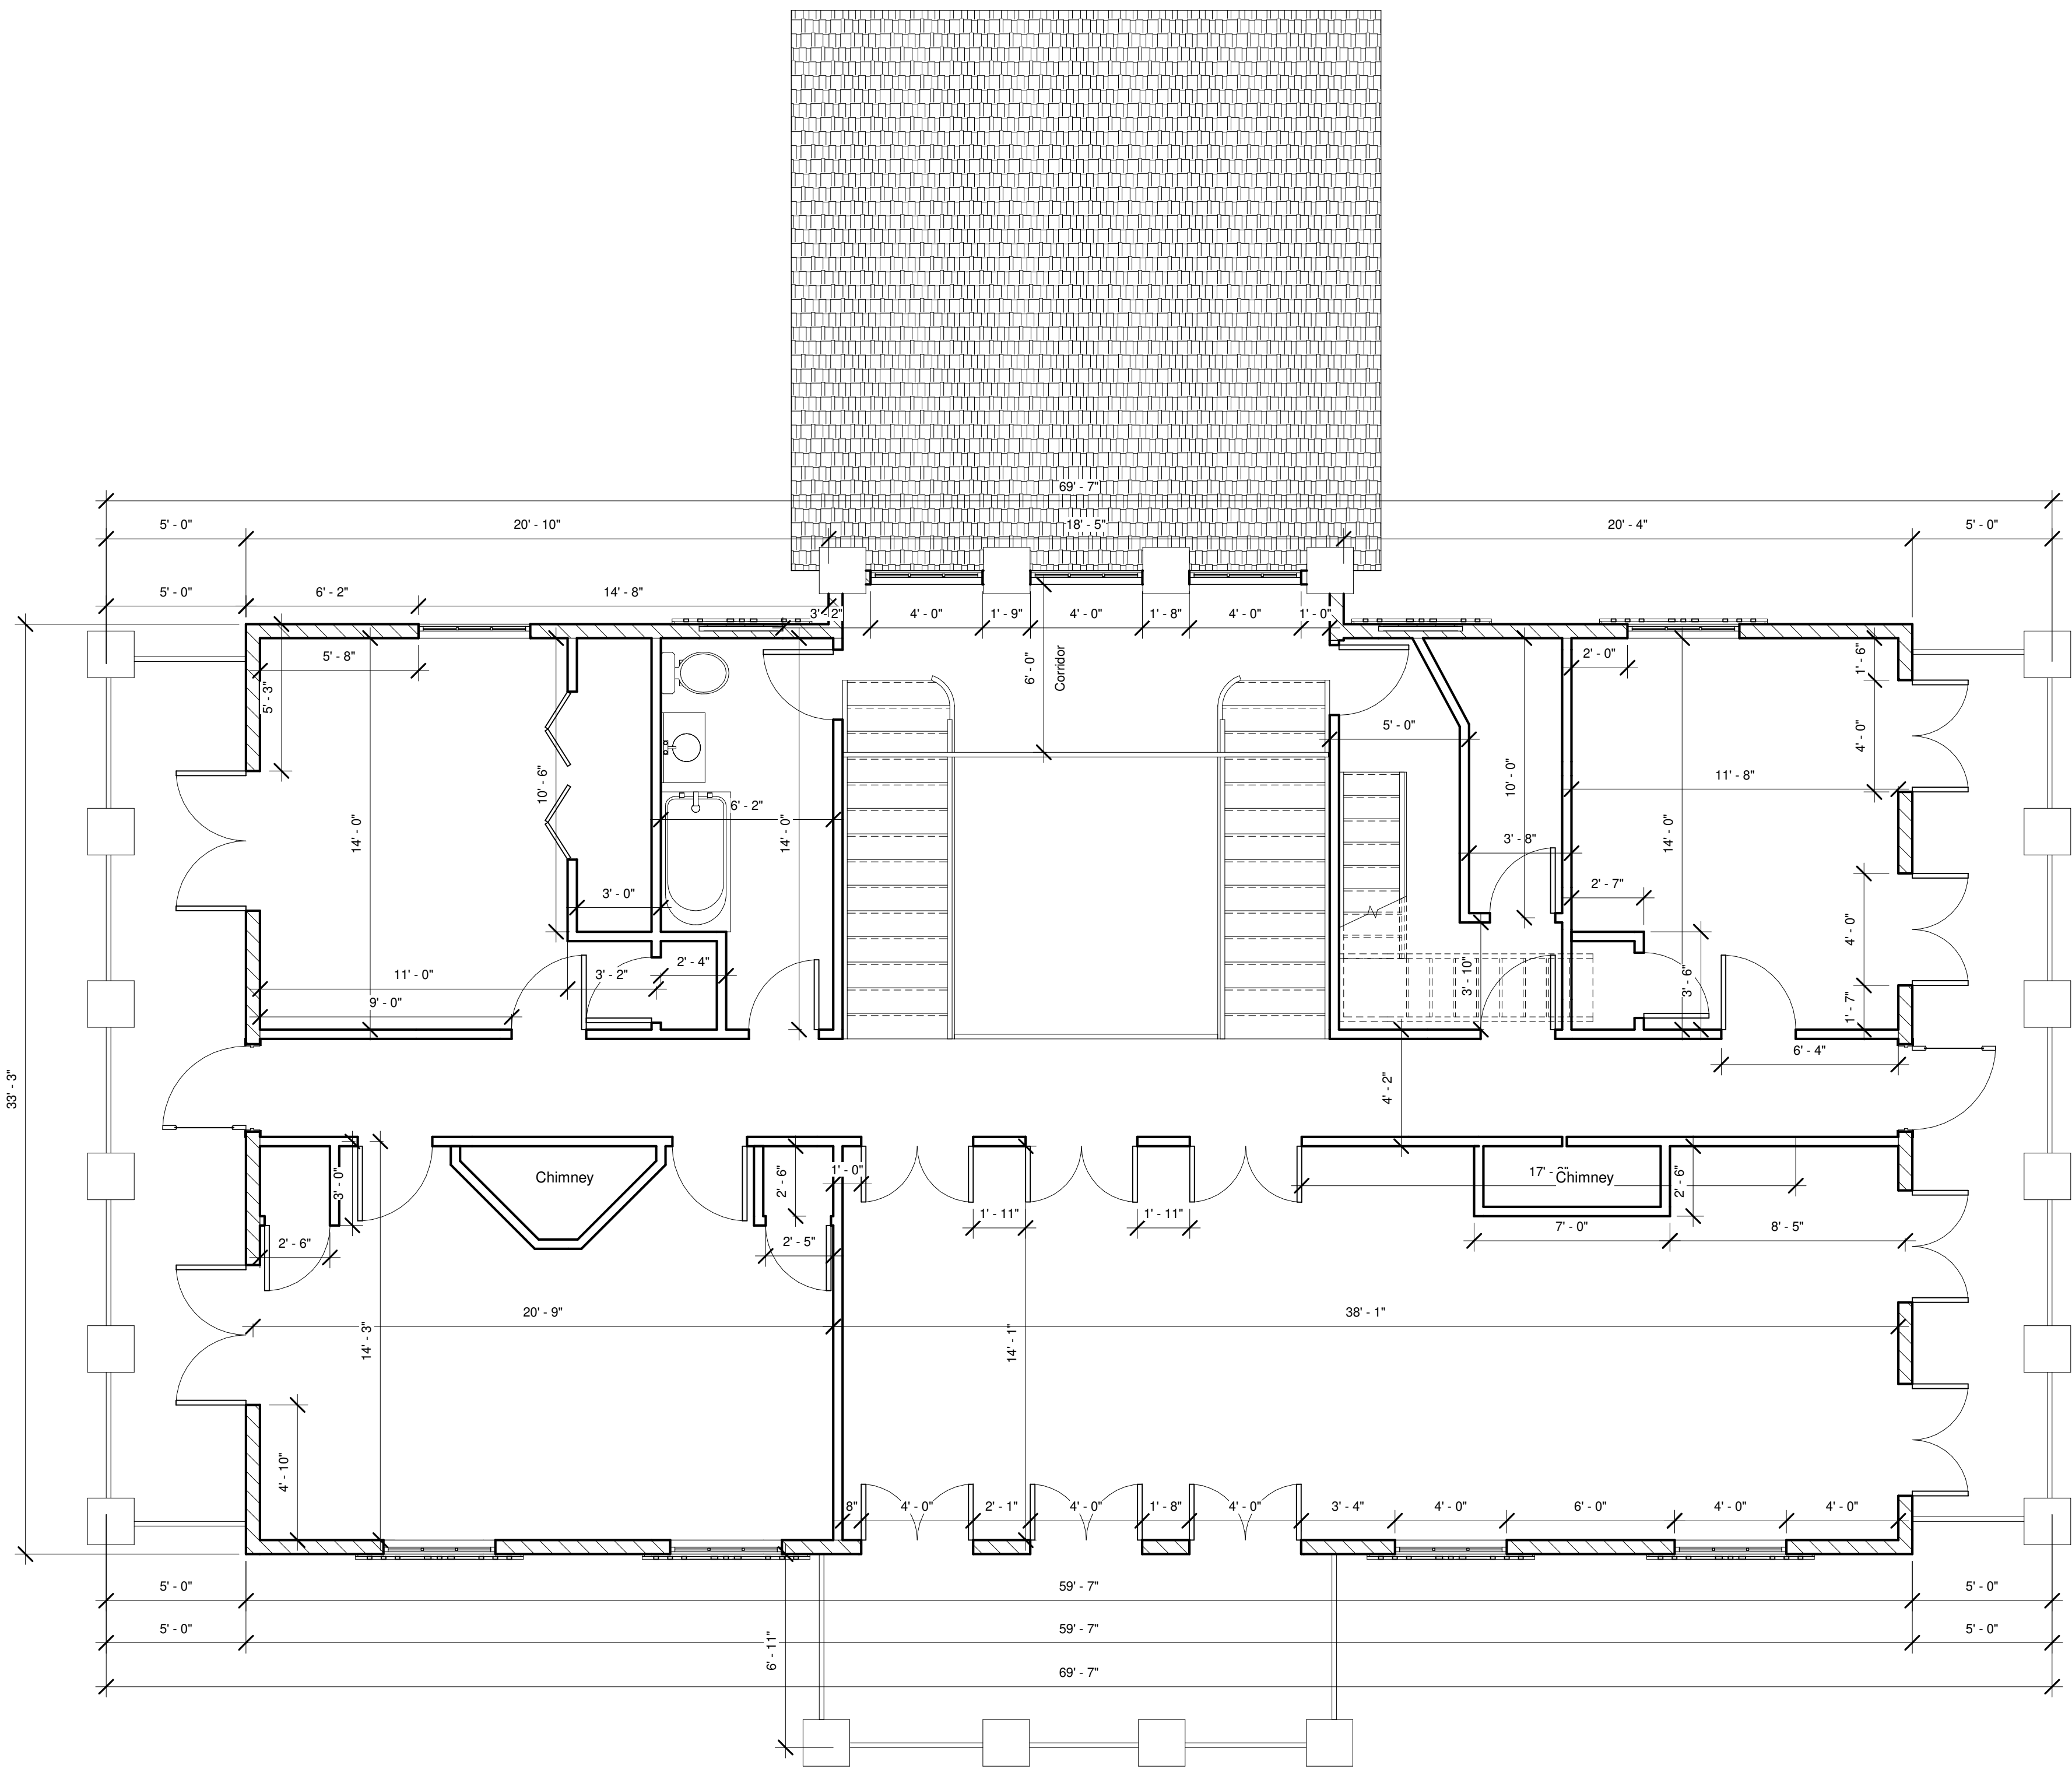

① Existing Second Floor
1/4" = 1'-0"

PROPOSED PROJECT FOR:
WOLF RESIDENCE
1574 DRUID ROAD SOUTH BELLEAIR, FL. 33756

**ALVARO RODRIGUEZ**
ARCHITECTS
3603 W. FLORA STREET, SUITE 101, TAMPA FLORIDA 33614
Telephone 813 389 8082, Fax 813 374 8310
email: alvaro@ararchitects.net
www.ararchitects.net

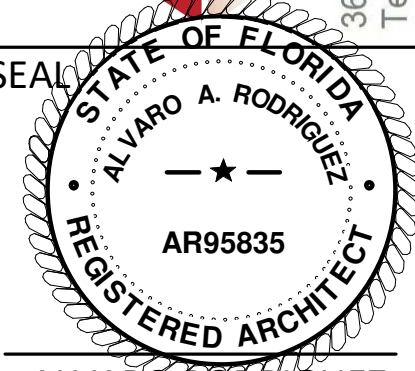
**ALVARO RODRIGUEZ**
ARCHITECT AR95835
3603 W. FLORA STREET, SUITE 101
TAMPA FLORIDA 33614
TELEPHONE (813) 389 8082

DATE: DATE
JOB N: PROJECT NUMBER

EXISTING SECOND
FLOOR

SHEET:
A-5

REVISIONS	
DATE	DESCRIPTION

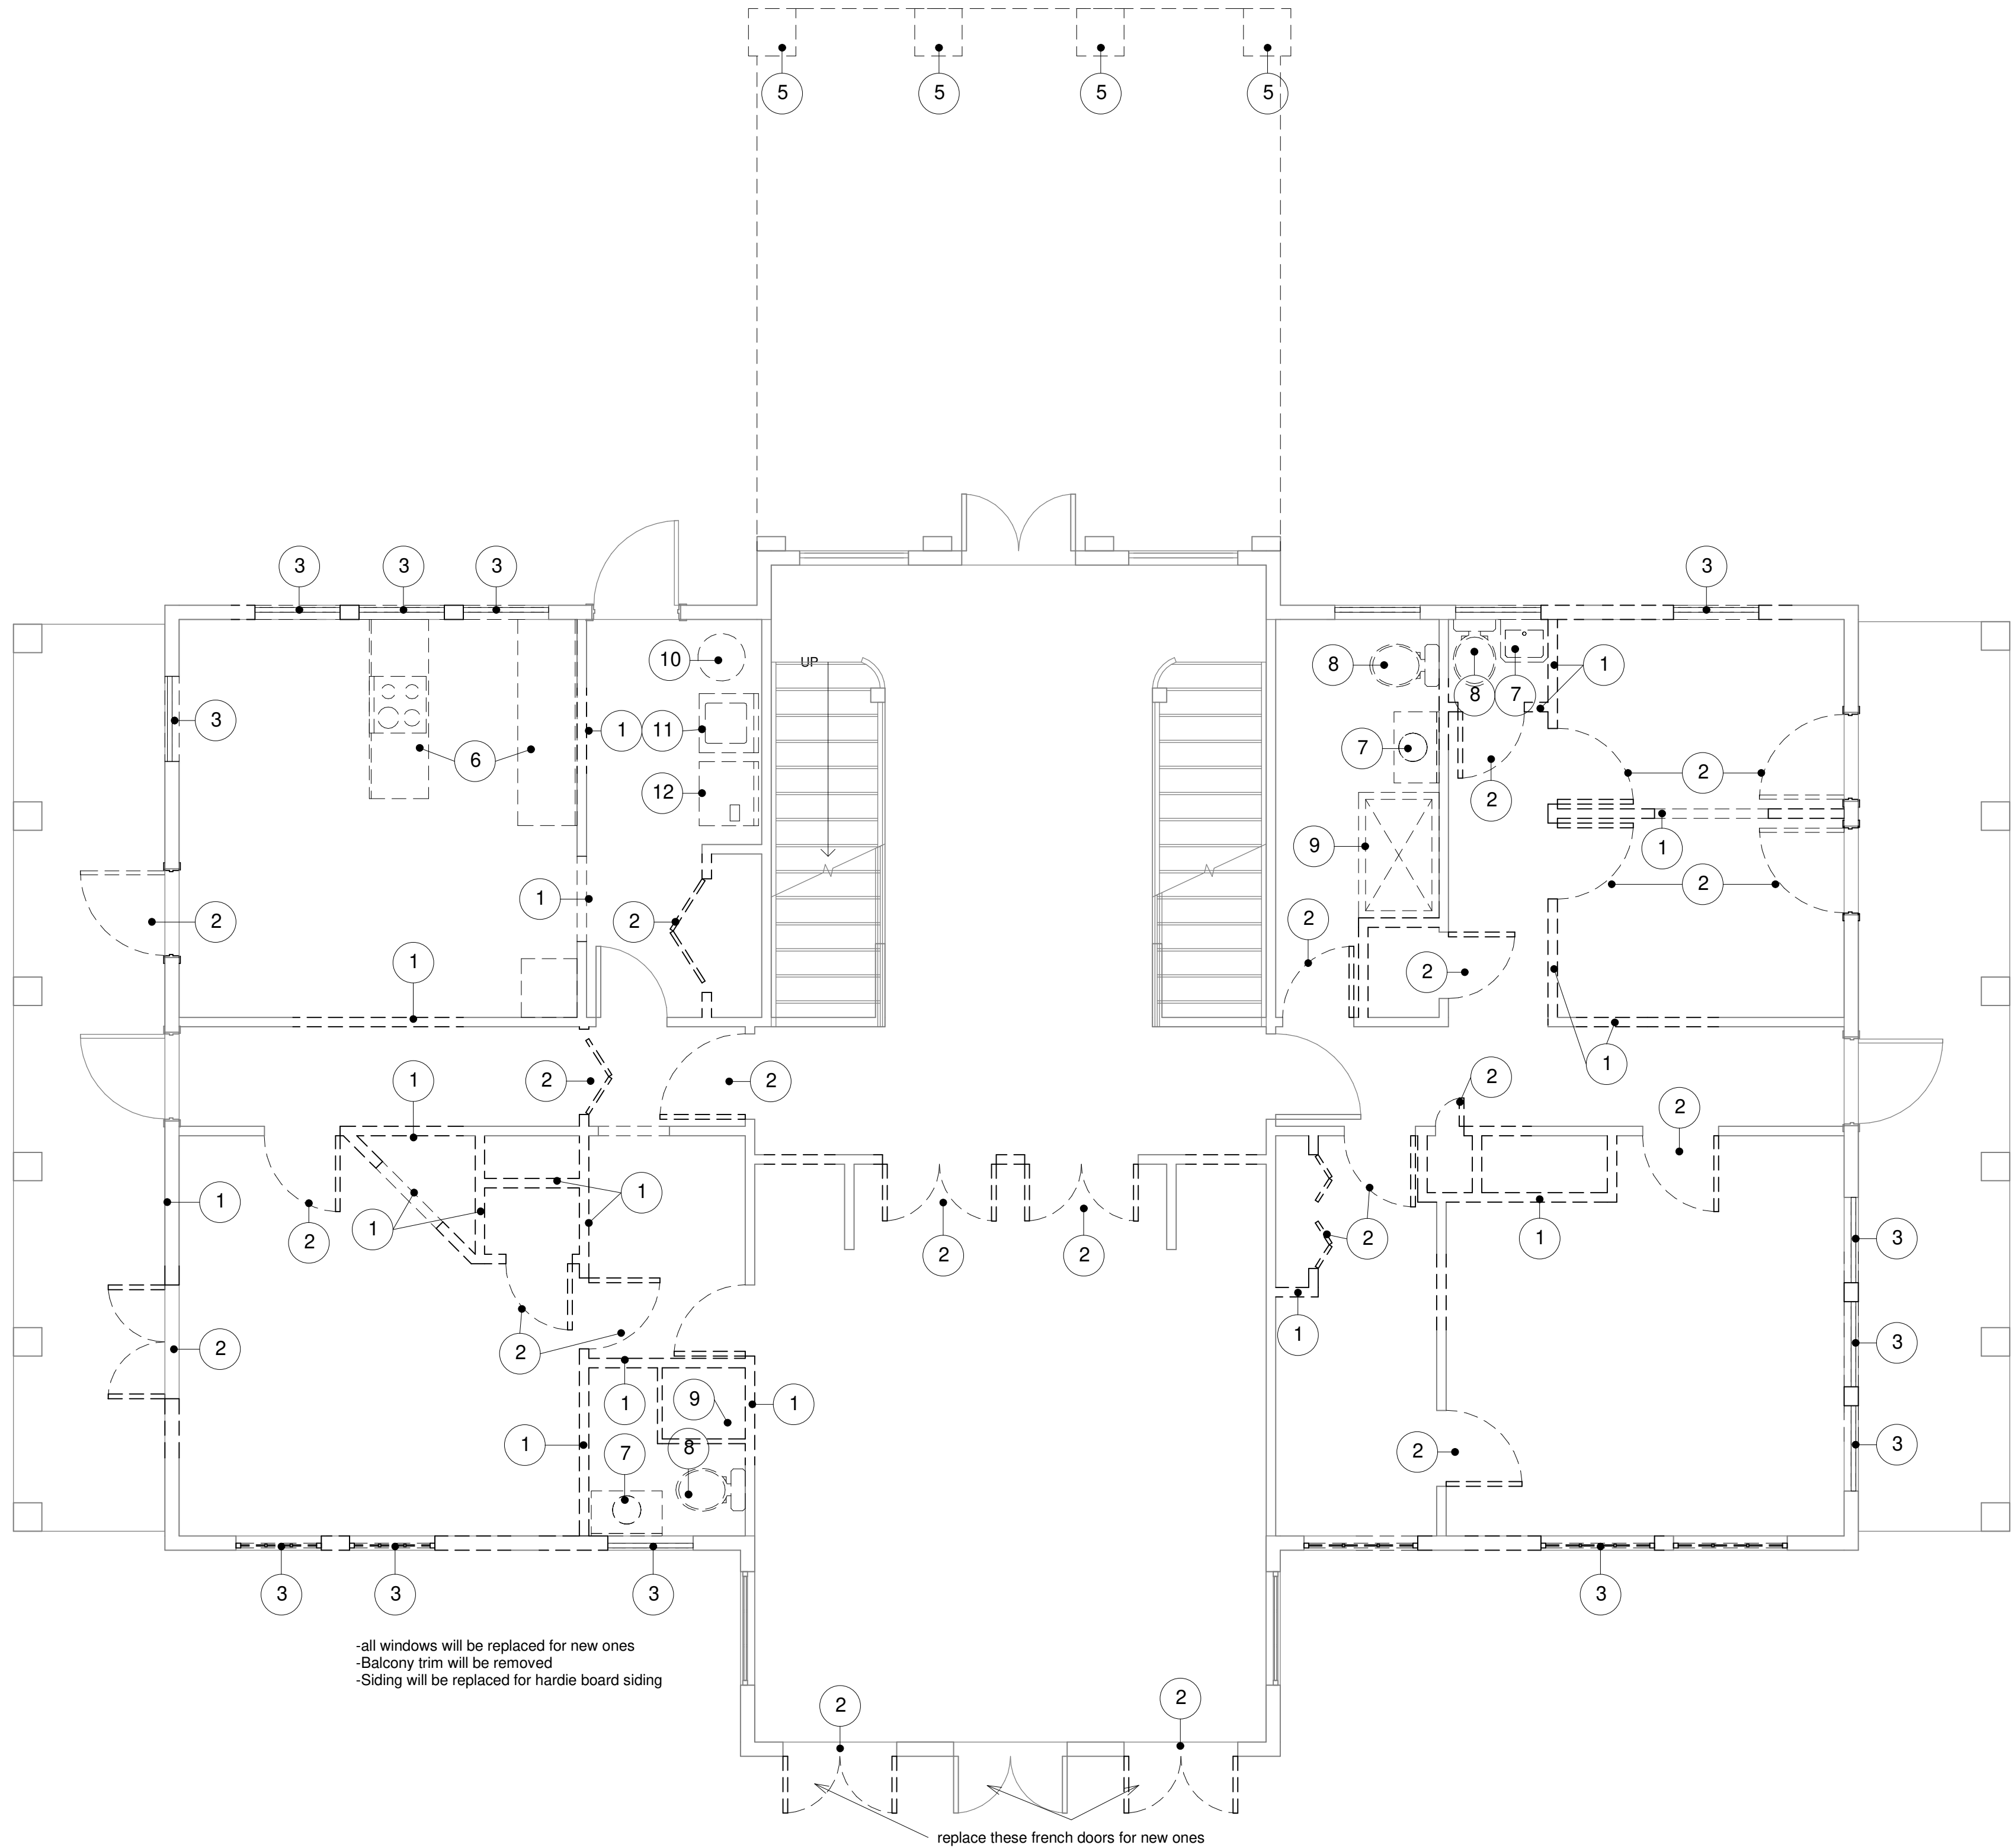

1 Demolition Plan
1/4" = 1'-0"


KEYNOTE NOTES	
LABEL	COMMENT
1	Wall to be demolished
2	Door to be removed
3	Window to be removed
4	Garage column to be removed
5	Column to be removed
6	Kitchen to be removed
7	Sink to be removed
8	Toilet to be removed
9	Shower to be removed
10	Water Heater to be relocated
11	Washer to be relocated
12	Dryer to be relocated
13	Bath tub to be removed
14	Fireplace to be removed
15	Railing to be removed
16	Stair to be removed
17	Roof to be removed

PROPOSED PROJECT FOR:

WOLF RESIDENCE

1574 DRUID ROAD SOUTH BELLEAIR, FL. 33756

ALVARO RODRIGUEZ
ARCHITECT
3603 W. Flora Street, Suite 101, Tampa Florida 33614
Telephone 813 389 8082, Fax 813 374 8310
email: alvaro@ararchitects.net
www.ararchitects.net


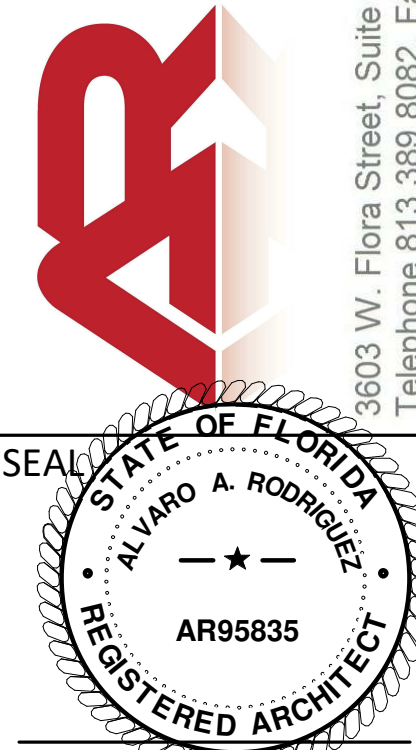


ALVARO RODRIGUEZ
ARCHITECT AR95835
3603 W. FLORA STREET, SUITE 101
TAMPA FLORIDA 33614
TELEPHONE (813) 389 8082

DATE: DATE
JOB N: PROJECT NUMBER

DEMOLITION
PLAN FIRST FLOOR

SHEET:
A-6

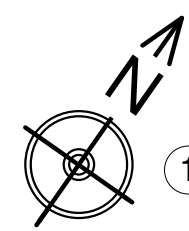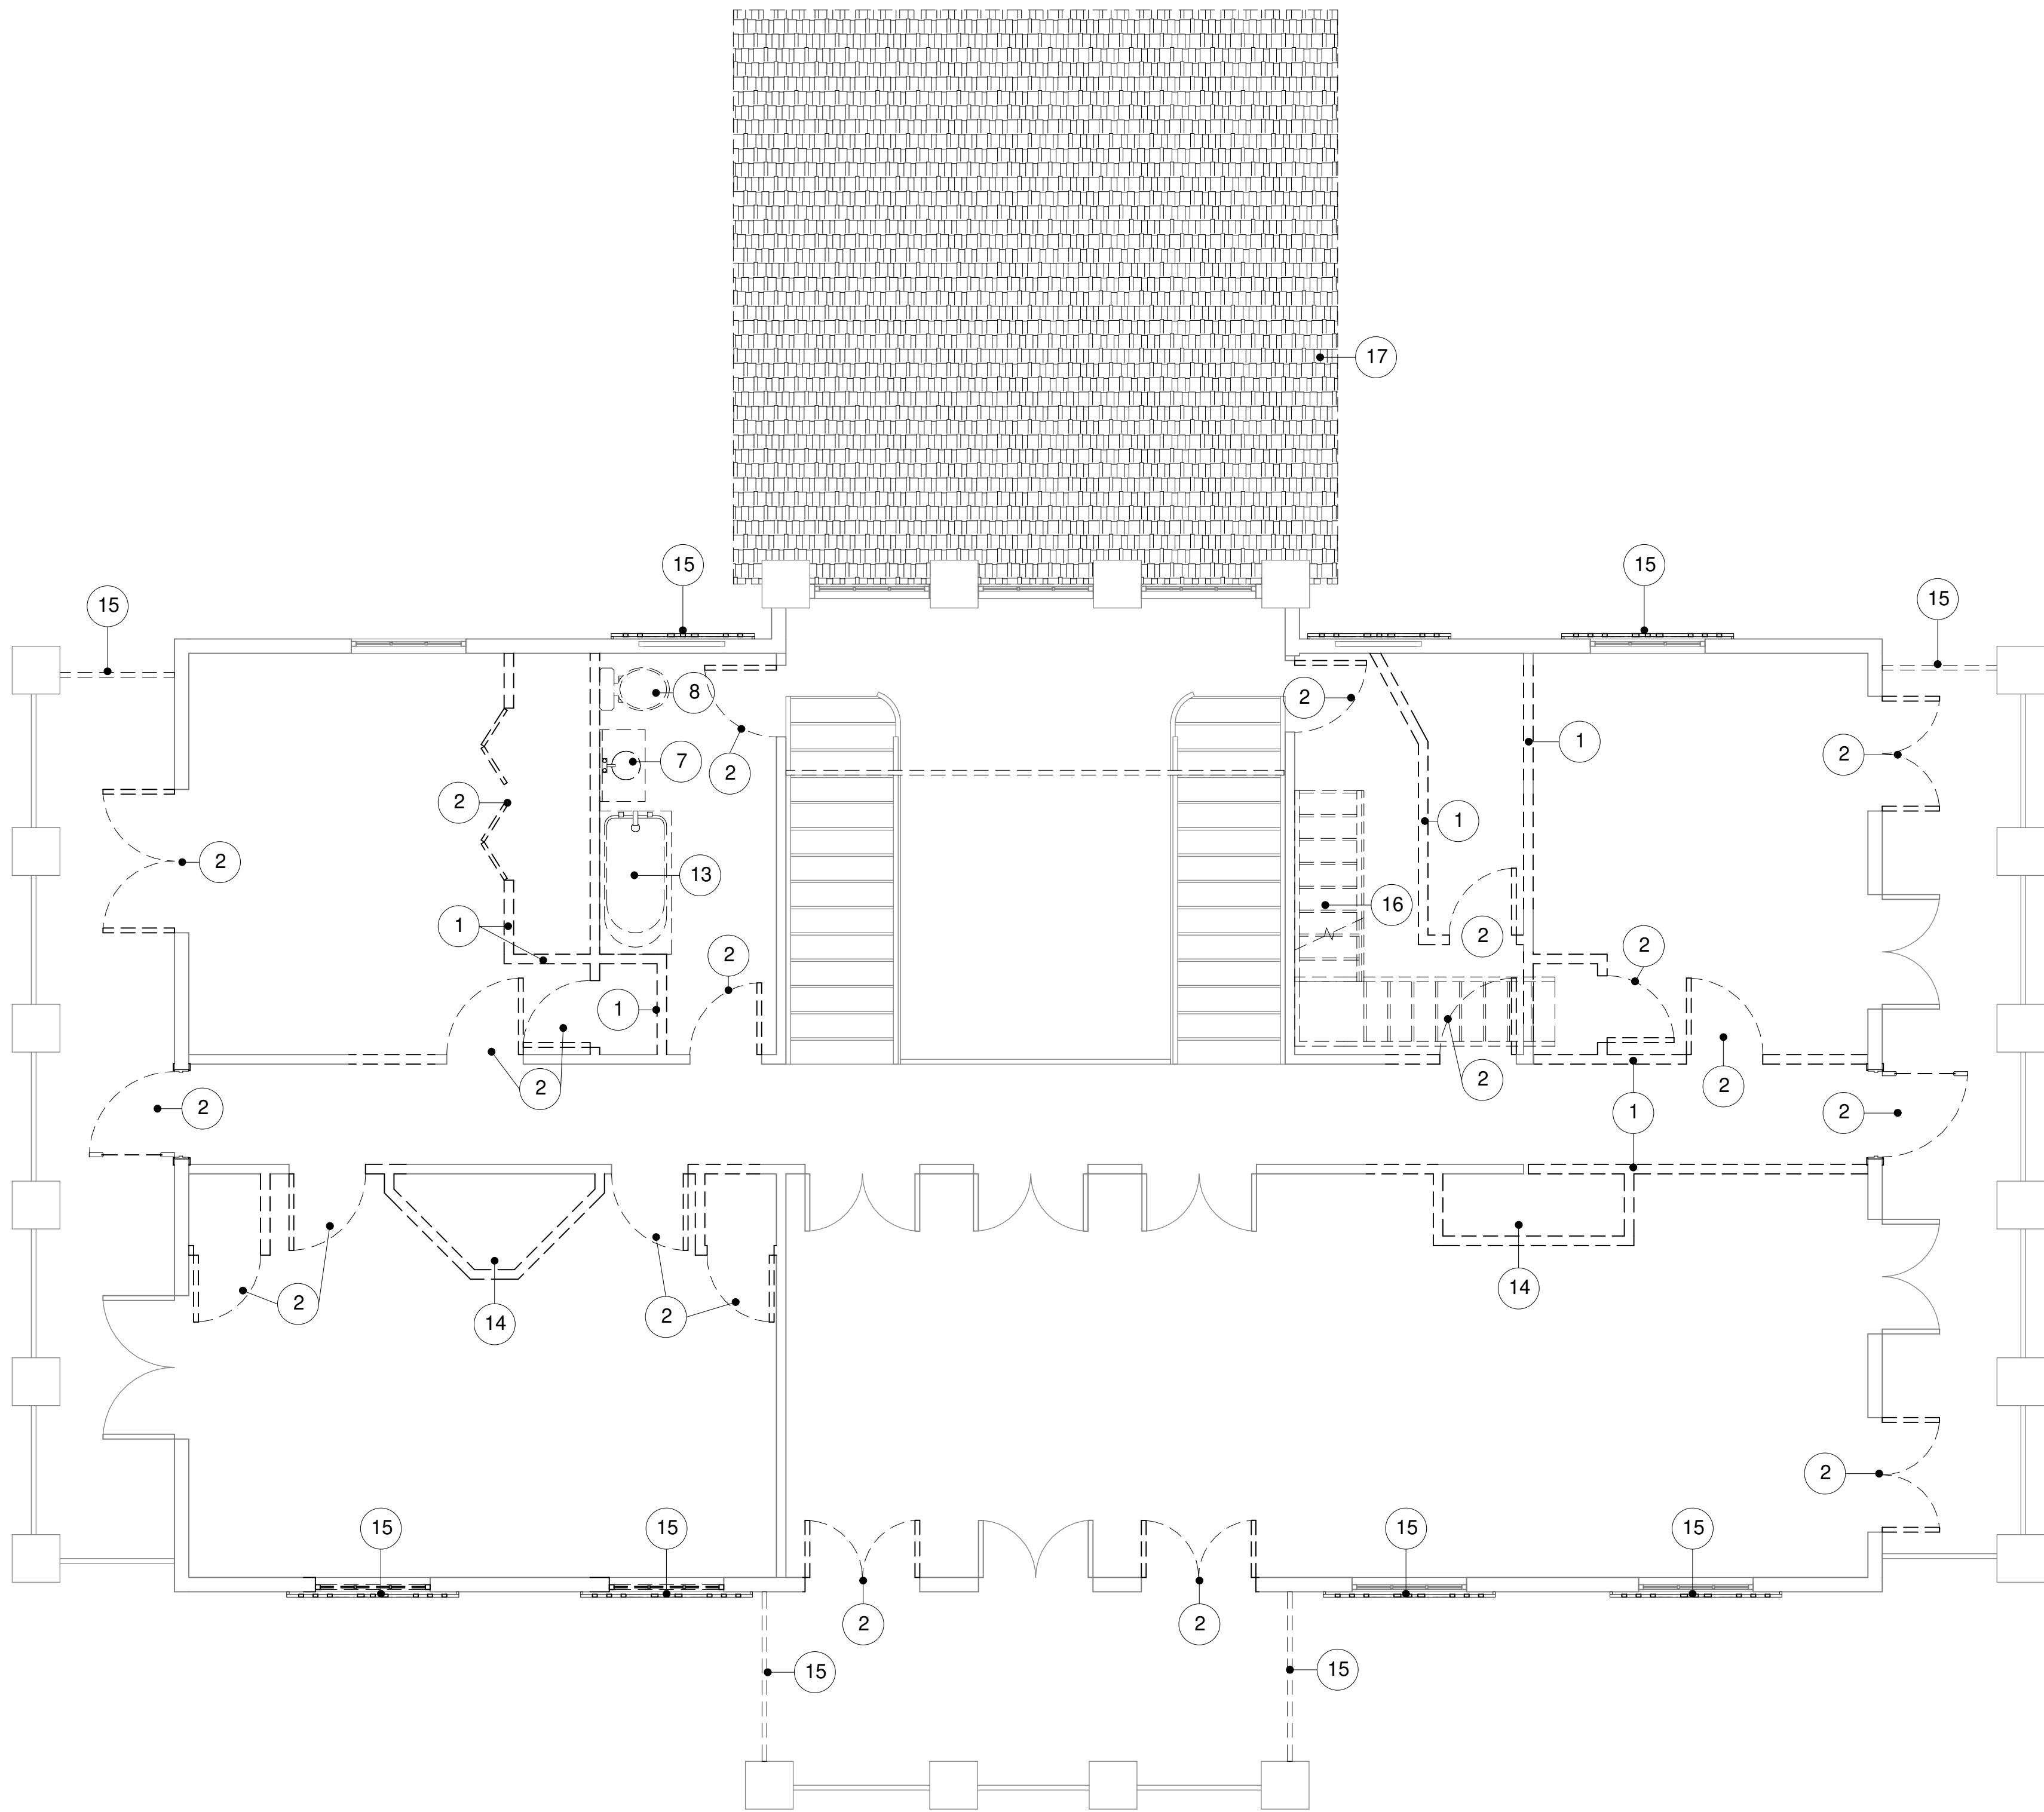

1 Demolition Plan Second Floor
1/4" = 1'-0"

KEYNOTE NOTES	
LABEL	COMMENT
1	Wall to be demolished
2	Door to be removed
3	Window to be removed
4	Garage column to be removed
5	Column to be removed
6	Kitchen to be removed
7	Sink to be removed
8	Toilet to be removed
9	Shower to be removed
10	Water Heater to be relocated
11	Washer to be relocated
12	Dryer to be relocated
13	Bath tub to be removed
14	Fireplace to be removed
15	Railing to be removed
16	Stair to be removed
17	Roof to be removed

PROPOSED PROJECT FOR:

WOLF RESIDENCE

1574 DRUID ROAD SOUTH BELLEAIR, FL. 33756

ALVARO RODRIGUEZ

ARCHITECT



3603 W. Flora Street, Suite 101, Tampa Florida 33614
Telephone 813 389 8082, Fax 813 374 8310
email: alvaro@ararchitects.net
www.ararchitects.net

SEAL

STATE OF FLORIDA

ALVARO A. RODRIGUEZ

— ★ —

AR95835

REGISTERED ARCHITECT

ALVARO RODRIGUEZ

ARCHITECT AR95835

3603 W. FLORA STREET, SUITE 101

TAMPA FLORIDA 33614

TELEPHONE (813) 389 8082

DATE: DATE


JOB N: PROJECT NUMBER

DEMOLITION


PLAN SECOND

FLOOR

SHEET: A-7

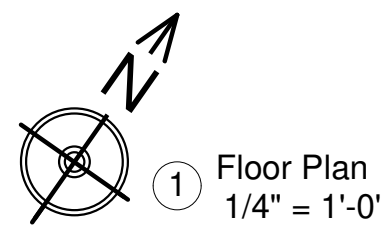

DATA ARE BUILDING		
NUMBER	NAME	AREA
1	Living Area 1st Floor	2,155.87 SF
2	Balcony 1st Floor	170.22 SF
3	Balcony 1st floor	170.67 SF
4	Entry Porch	136.15 SF
5	Garage	738.86 SF
6	Detached Living Area	1,187.36 SF
7	Living Area 2nd Floor	1,999.43 SF
8	Balcony 2nd Floor	138.12 SF
9	Balcony 2nd Floor	170.22 SF
10	Balcony 2nd floor	170.67 SF
11	Balcony 2nd Floor	147.25 SF
Total Area: 11		7,184.82 SF

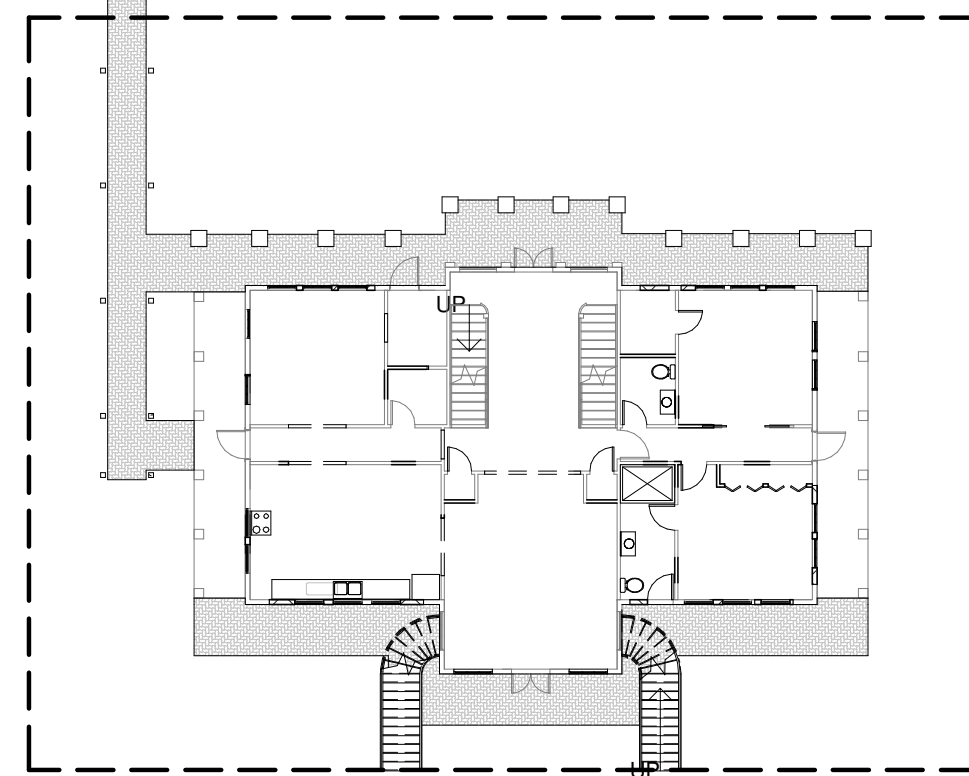

WALL LEGEND


	8" Concrete block wall
	4" wood studs @ 16" o.c. with 1/2" drywall each side
	4" Fire rated wall 1 hour see UL U419

② Floor Keynote Plan - House
1" = 20'-0"

PROPOSED PROJECT FOR:

WOLF RESIDENCE

1574 DRUID ROAD SOUTH BELLEAIR, FL. 33756

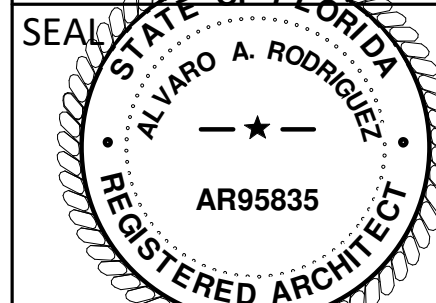ALVARO RODRIGUEZ
ARCHITECTS

ALVARO RODRIGUEZ
ARCHITECT AR95835

3603 W. FLORA STREET, SUITE 101
TAMPA FLORIDA 33614
TELEPHONE (813) 389 8082



DATE:	DATE
JOB N:	PROJECT NUMBER

FLOOR PLAN

SHEET:


A-8

[illegible]

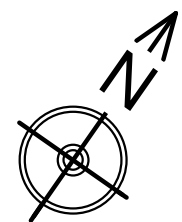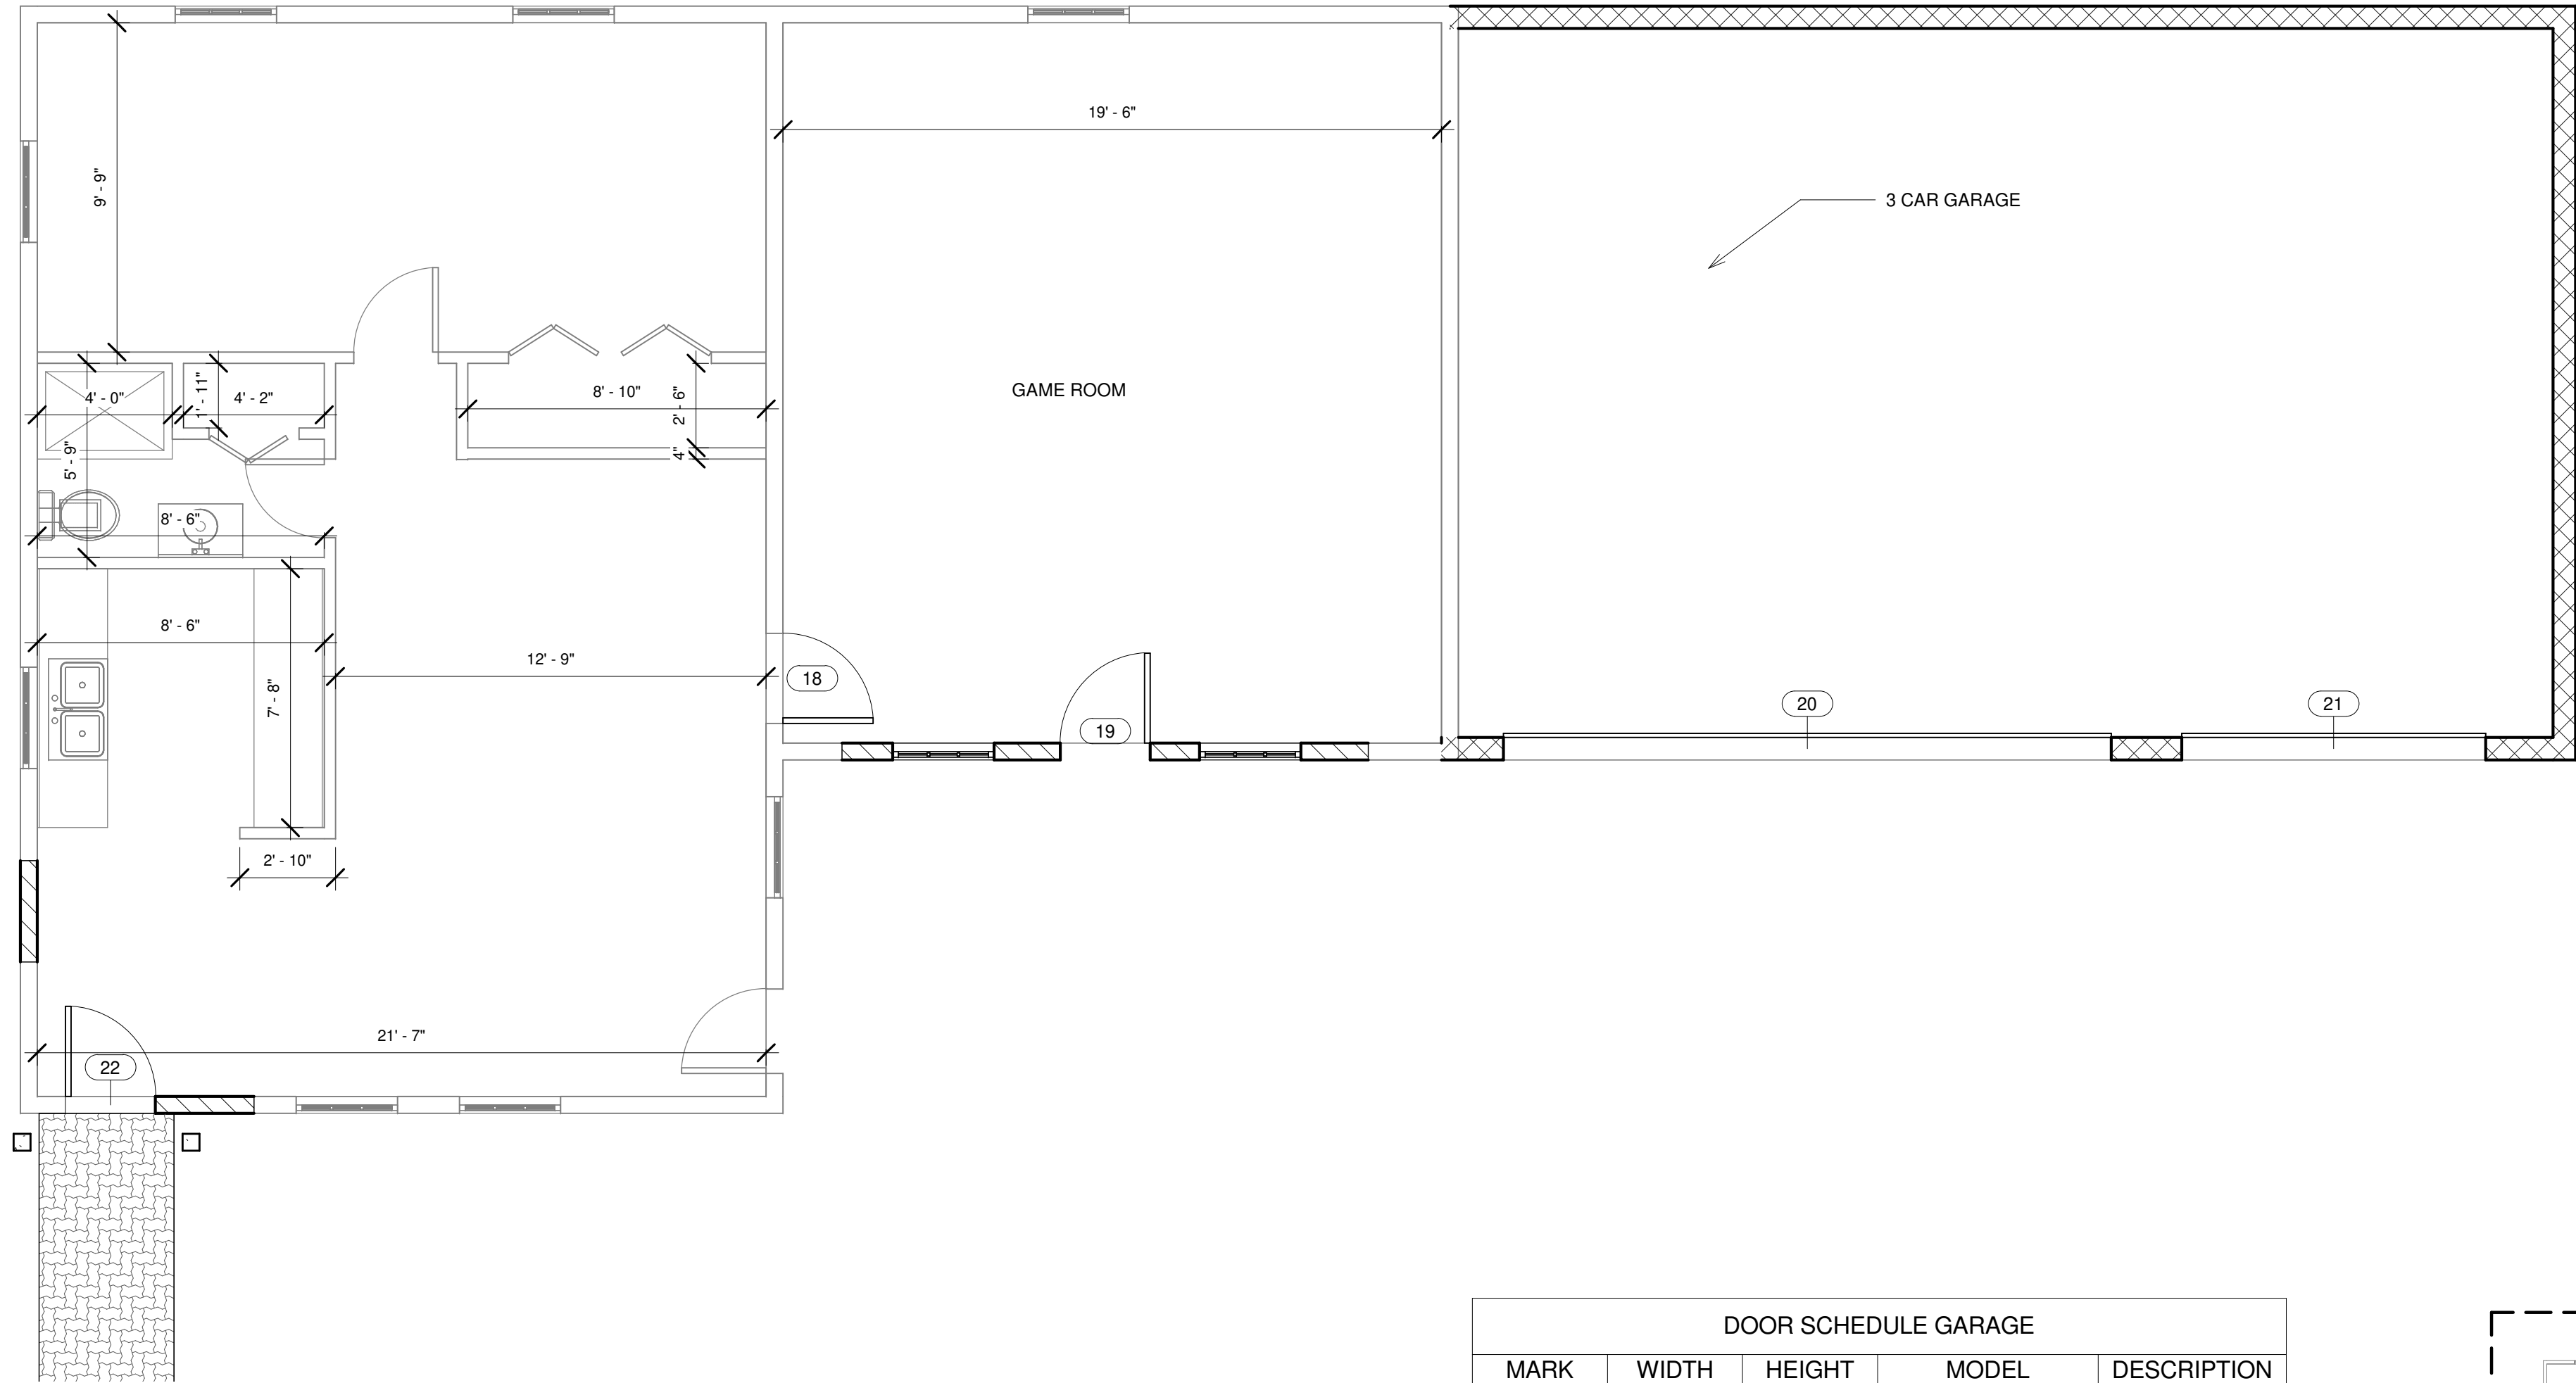

1 Floor Plan Garage
1/4" = 1'-0"

DOOR SCHEDULE GARAGE				
MARK	WIDTH	HEIGHT	MODEL	DESCRIPTION
18	2' - 8"	6' - 8"		
19	2' - 8"	6' - 8"		
20	18' - 0"	8' - 0"		
21	9' - 0"	8' - 0"		
22	2' - 8"	6' - 8"		

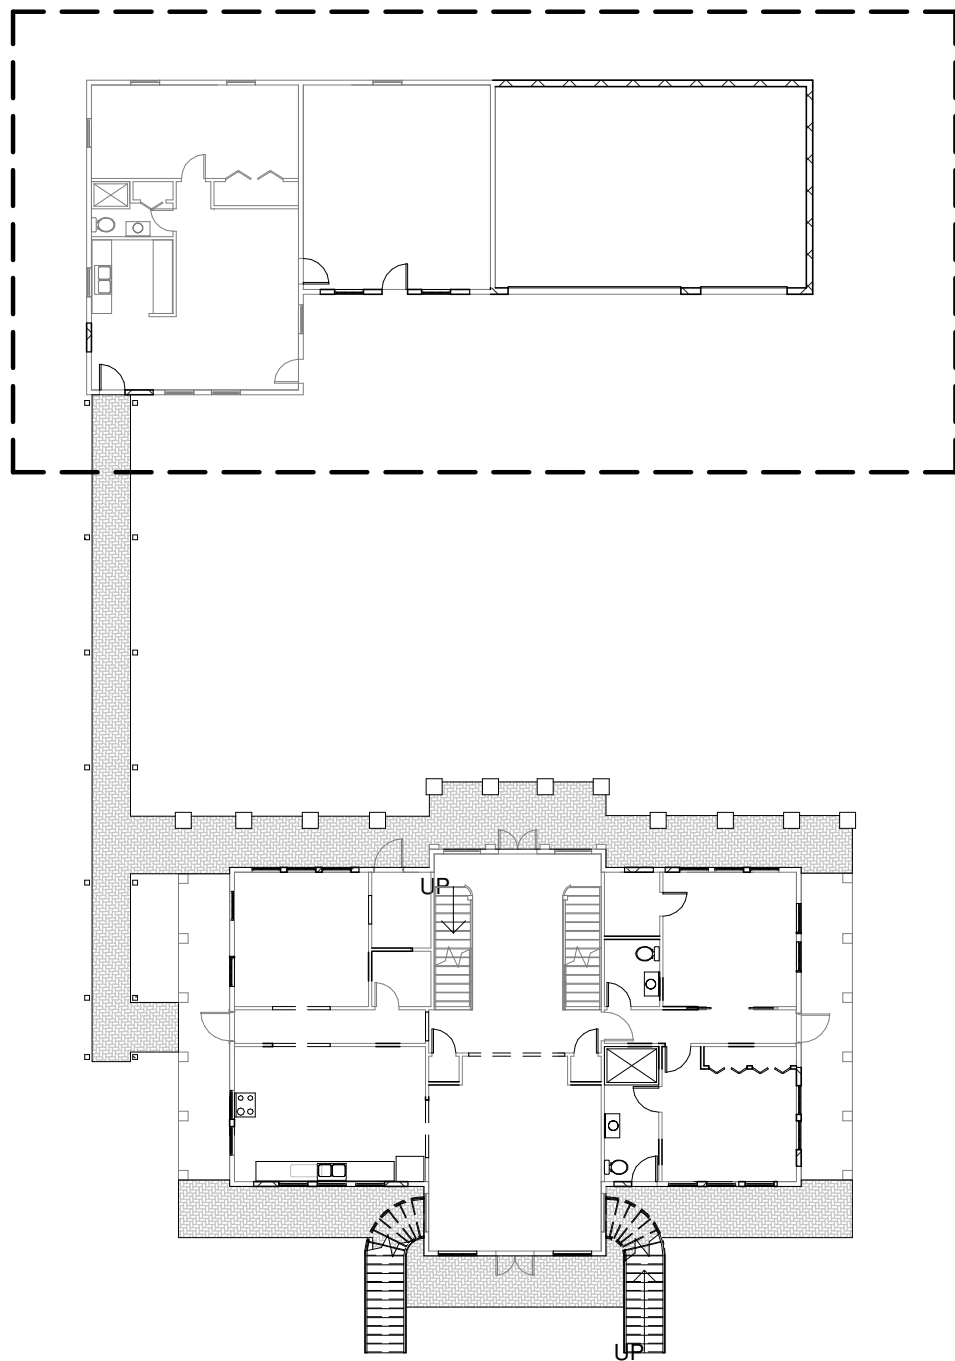

2 Floor Keynote Plan - Garage
1" = 20'-0"

PROPOSED PROJECT FOR:
WOLF RESIDENCE
1574 DRUID ROAD SOUTH BELLEAIR, FL. 33756

ALVARO RODRIGUEZ
ARCHITECTS



SEAL OF THE STATE OF FLORIDA
ALVARO A. RODRIGUEZ
REGISTERED ARCHITECT
AR95835

ALVARO RODRIGUEZ
ARCHITECT AR95835
3603 W. FLORA STREET, SUITE 101
TAMPA, FLORIDA 33614
TELEPHONE (813) 389 8082


DATE: DATE

JOB N: PROJECT NUMBER

FLOOR PLAN
GARAGE

SHEET:
A-9

REVISIONS		DATE	No.	DESCRIPTION

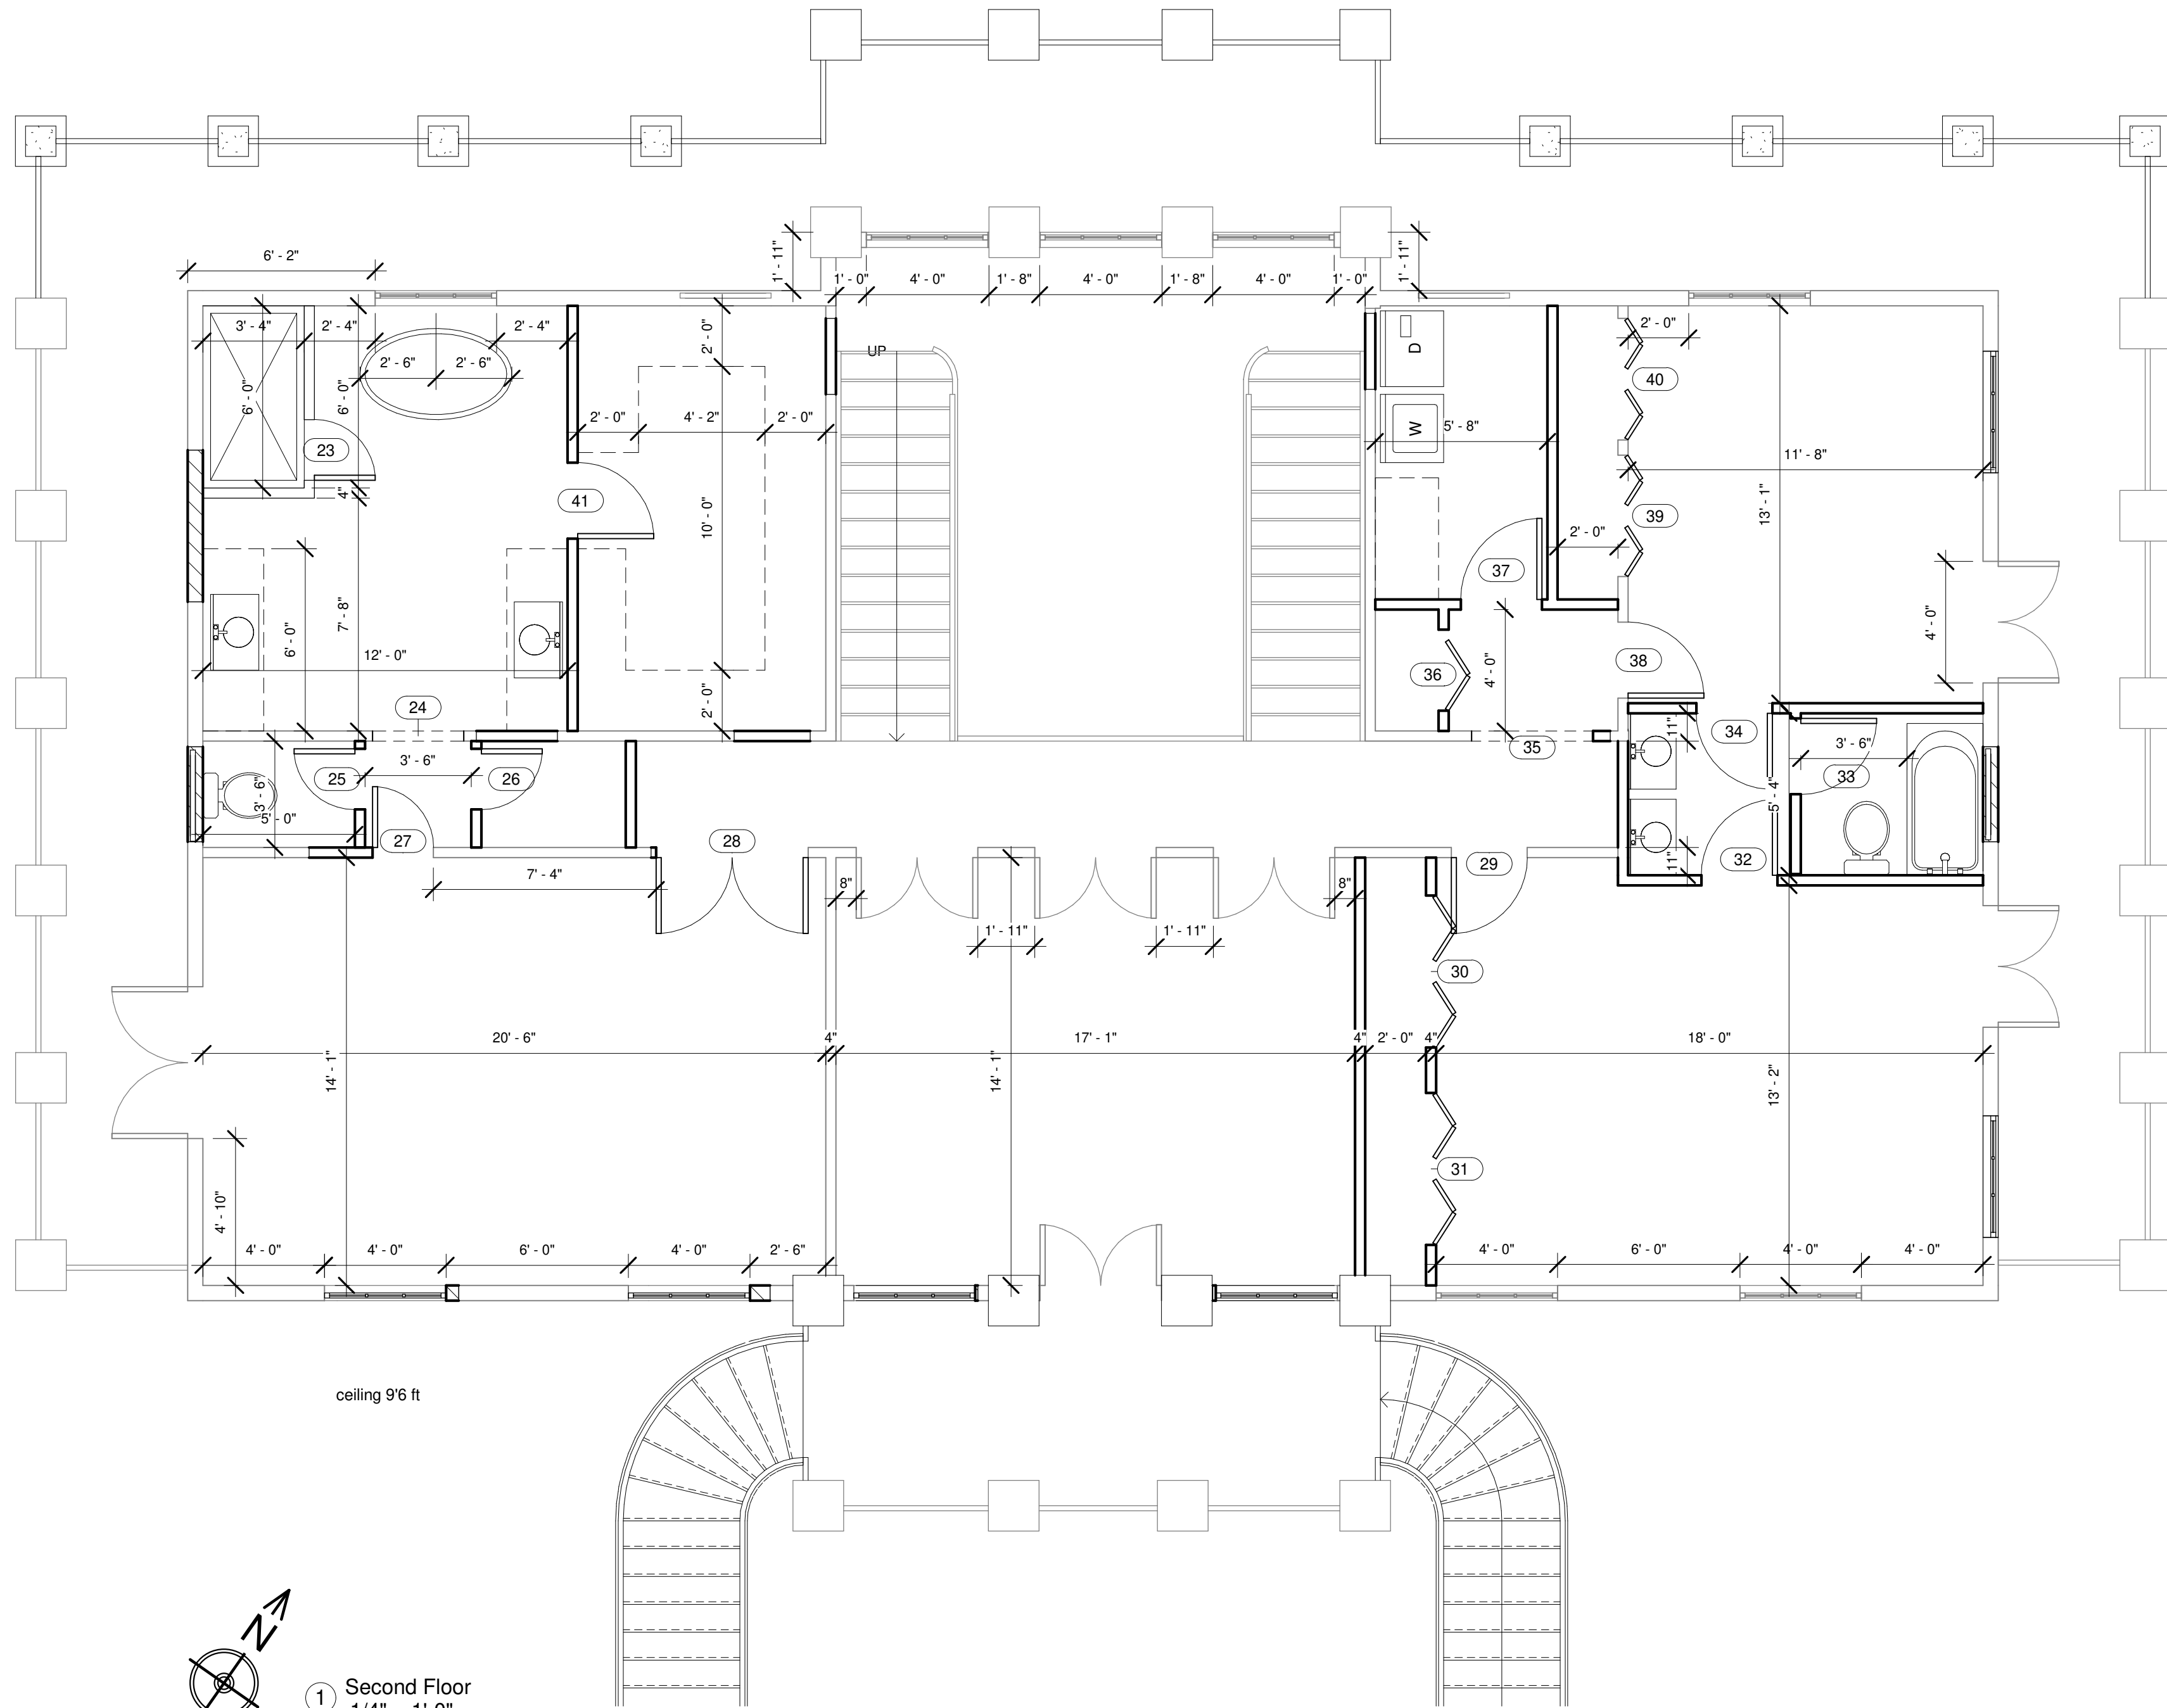

DOOR SCHEDULE SECOND FLOOR				
MARK	WIDTH	HEIGHT	MODEL	DESCRIPTION
23	2' - 0"	6' - 8"		
24	0' - 0"	0' - 0"		
25	2' - 0"	6' - 8"		
26	2' - 0"	6' - 8"		
27	2' - 0"	6' - 8"		
28	5' - 0"	8' - 0"		
29	2' - 6"	6' - 8"		
30	5' - 0"	6' - 8"	BIFOLD 4 PANEL	
31	5' - 0"	6' - 8"	BIFOLD 4 PANEL	
32	2' - 6"	6' - 8"		
33	2' - 6"	6' - 8"		
34	2' - 6"	6' - 8"		
35	0' - 0"	0' - 0"		
36	2' - 8"	6' - 8"		
37	2' - 8"	6' - 8"		
38	2' - 6"	6' - 8"		
39	4' - 0"	6' - 8"	BIFOLD 4 PANEL	
40	4' - 0"	6' - 8"	BIFOLD 4 PANEL	
41	2' - 6"	6' - 8"		

ALVARO RODRIGUEZ
ARCHITECTS

ALVARO RODRIGUEZ
ARCHITECT AR95835
3603 W. FLORA STREET, SUITE 101
TAMPA, FLORIDA 33614
TELEPHONE (813) 389 8082

3603 W. Flora Street, Suite 101, Tampa Florida 33614
Telephone 813 389 8082, Fax 813 374 8310
email: alvaro@ararchitects.net
www.ararchitects.net

PROPOSED PROJECT FOR:
WOLF RESIDENCE
1574 DRUID ROAD SOUTH BELLEAIR, FL. 33756

REVISIONS	
DATE	DESCRIPTION



① House North Elevation
1/4" = 1'-0"



③ House North Elevation Existing
3/16" = 1'-0"



② House North Elevation Demolition
3/16" = 1'-0"

PROPOSED PROJECT FOR:


WOLF RESIDENCE

1574 DRUID ROAD SOUTH BELLEAIR, FL. 33756

ALVARO RODRIGUEZ
ARCHITECT

ALVARO RODRIGUEZ
ARCHITECT AR95835

3603 W. FLORA STREET, SUITE 101, TAMPA FLORIDA 33614
TELEPHONE 813 389 8082, FAX 813 374 8310
email: alvaro@ararchitects.net
www.ararchitects.net

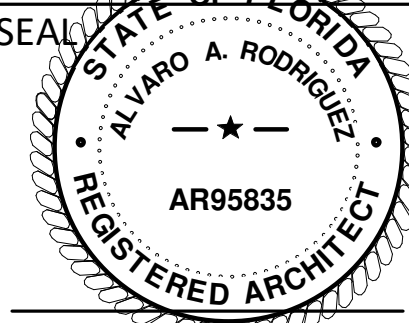

DATE: DATE
JOB N: PROJECT NUMBER

**NORTH HOUSE
ELEVATION**

SHEET:
A-13



② House East Elevation
1/4" = 1'-0"



① House East Elevation Existing
3/16" = 1'-0"



③ House East Elevation Demolition
3/16" = 1'-0"

REVISIONS	
DATE	DESCRIPTION


PROPOSED PROJECT FOR:

WOLF RESIDENCE

1574 DRUID ROAD SOUTH BELLEAIR, FL. 33756

ALVARO RODRIGUEZ

ARCHITECT

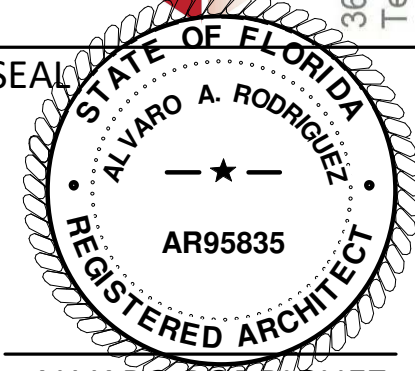

ALVARO RODRIGUEZ
ARCHITECT AR95835
3603 W. FLORA STREET, SUITE 101
TAMPA, FLORIDA 33614
TELEPHONE (813) 389 8082

DATE:	DATE
JOB N:	PROJECT NUMBER

EAST HOUSE
ELEVATION


SHEET:
A-14



① House South Elevation
1/4" = 1'-0"



③ House South Elevation Existing
3/16" = 1'-0"

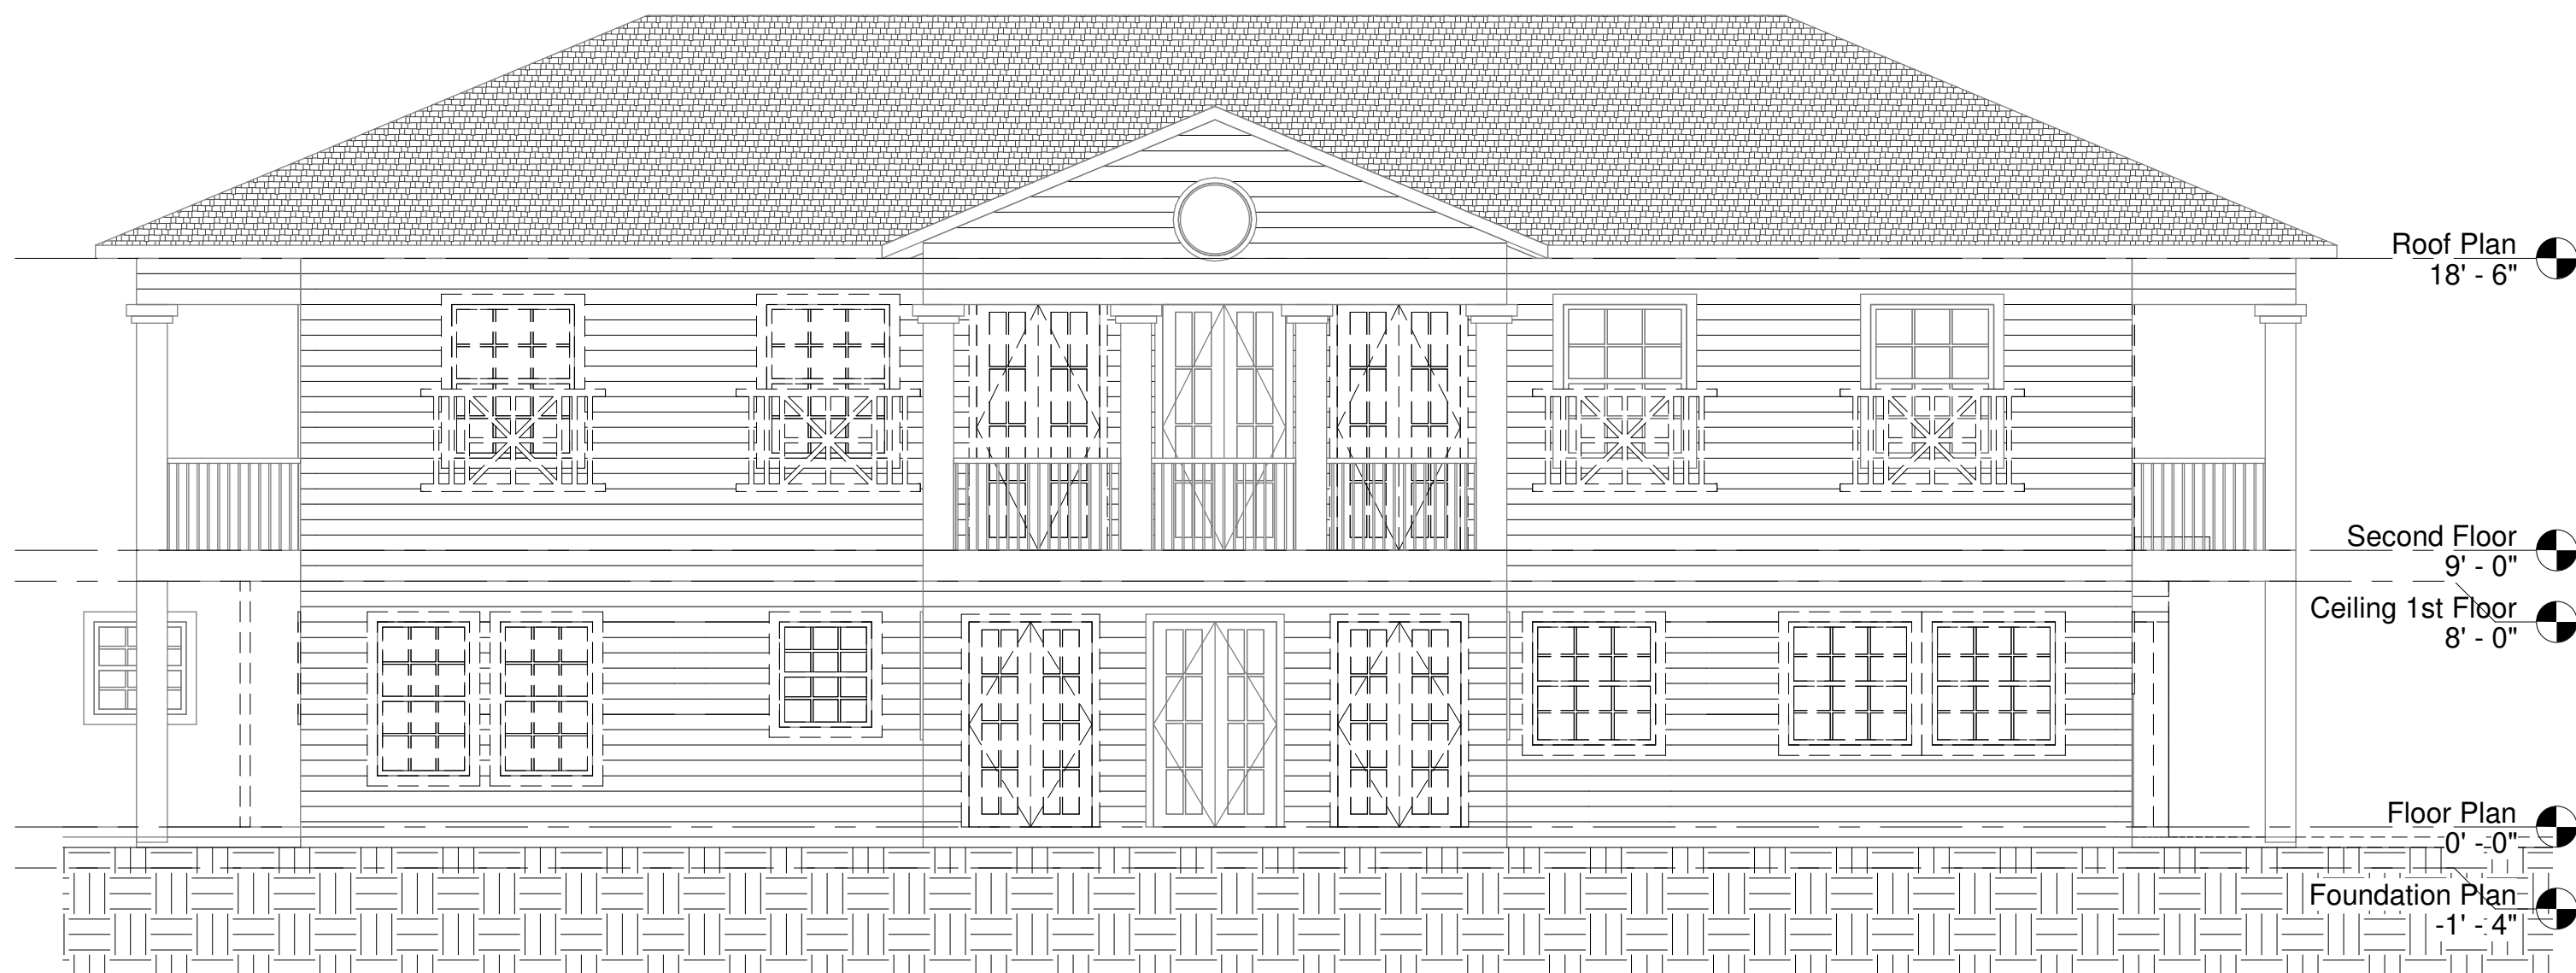

② House South Elevation Demolition
3/16" = 1'-0"

PROPOSED PROJECT FOR:

WOLF RESIDENCE

1574 DRUID ROAD SOUTH BELLEAIR, FL. 33756

ALVARO RODRIGUEZ
ARCHITECT



ALVARO RODRIGUEZ
ARCHITECT AR95835
3603 W. FLORA STREET, SUITE 101
TAMPA, FLORIDA 33614
TELEPHONE (813) 389 8082

DATE: DATE
JOB N: PROJECT NUMBER

SOUTH HOUSE
ELEVATION

SHEET:
A-15

REVISIONS	
DATE	DESCRIPTION



① House West Elevation
1/4" = 1'-0"



② House West Elevation Existing
3/16" = 1'-0"



③ House West Elevation Demolition
3/16" = 1'-0"

REVISIONS	
DATE	DESCRIPTION

PROPOSED PROJECT FOR:

WOLF RESIDENCE

1574 DRUID ROAD SOUTH BELLEAIR, FL. 33756

ALVARO RODRIGUEZ


ARCHITECT

ALVARO RODRIGUEZ
ARCHITECT AR95835
3603 W. FLORA STREET, SUITE 101
TAMPA, FLORIDA 33614
TELEPHONE (813) 389 8082


DATE:	DATE
JOB N:	PROJECT NUMBER

WEST HOUSE
ELEVATION


SHEET:
A-16

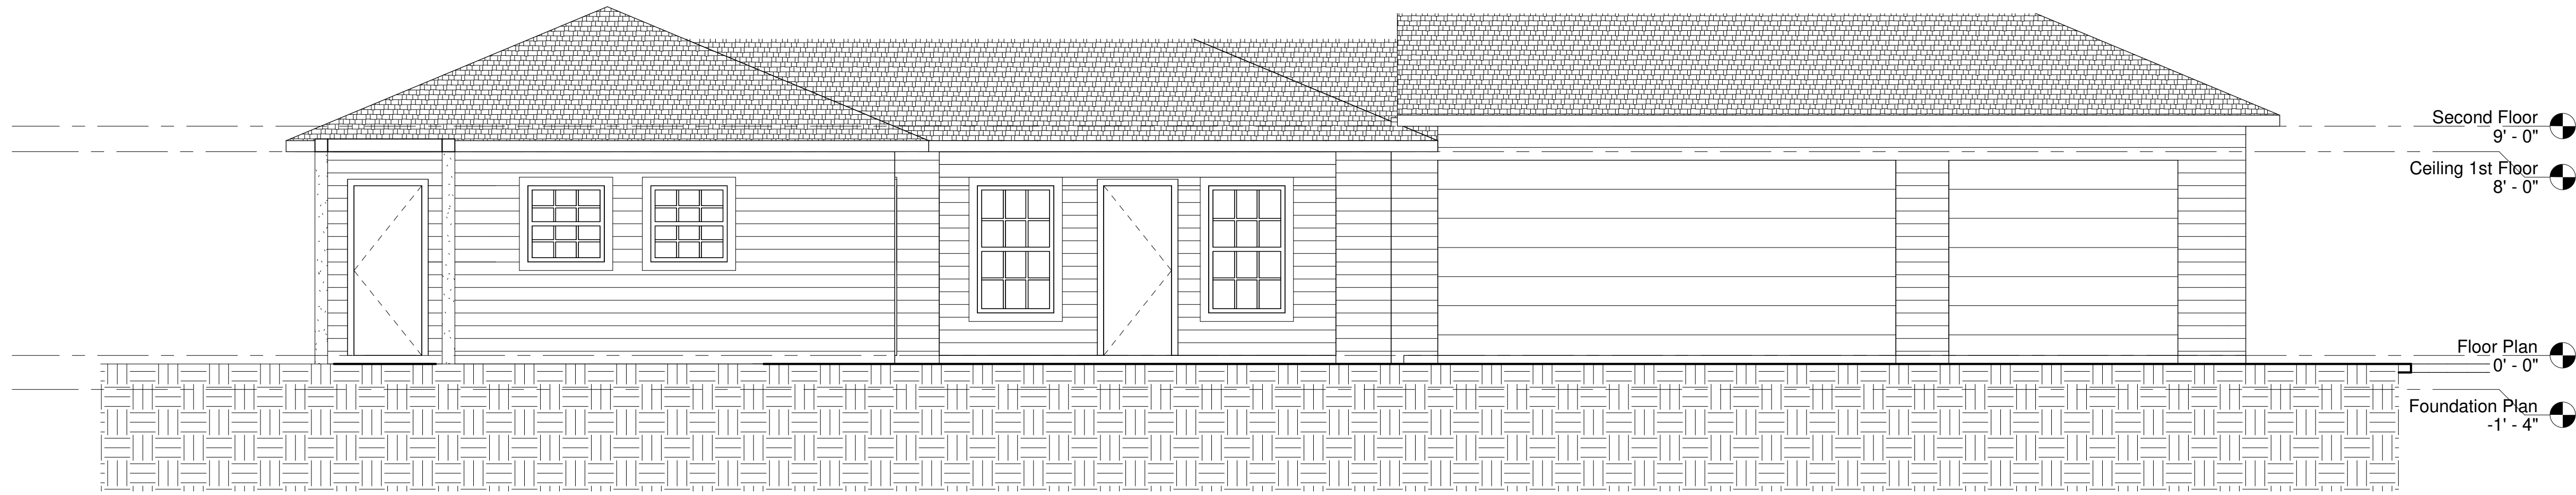

① Garage South Elevation
1/4" = 1'-0"

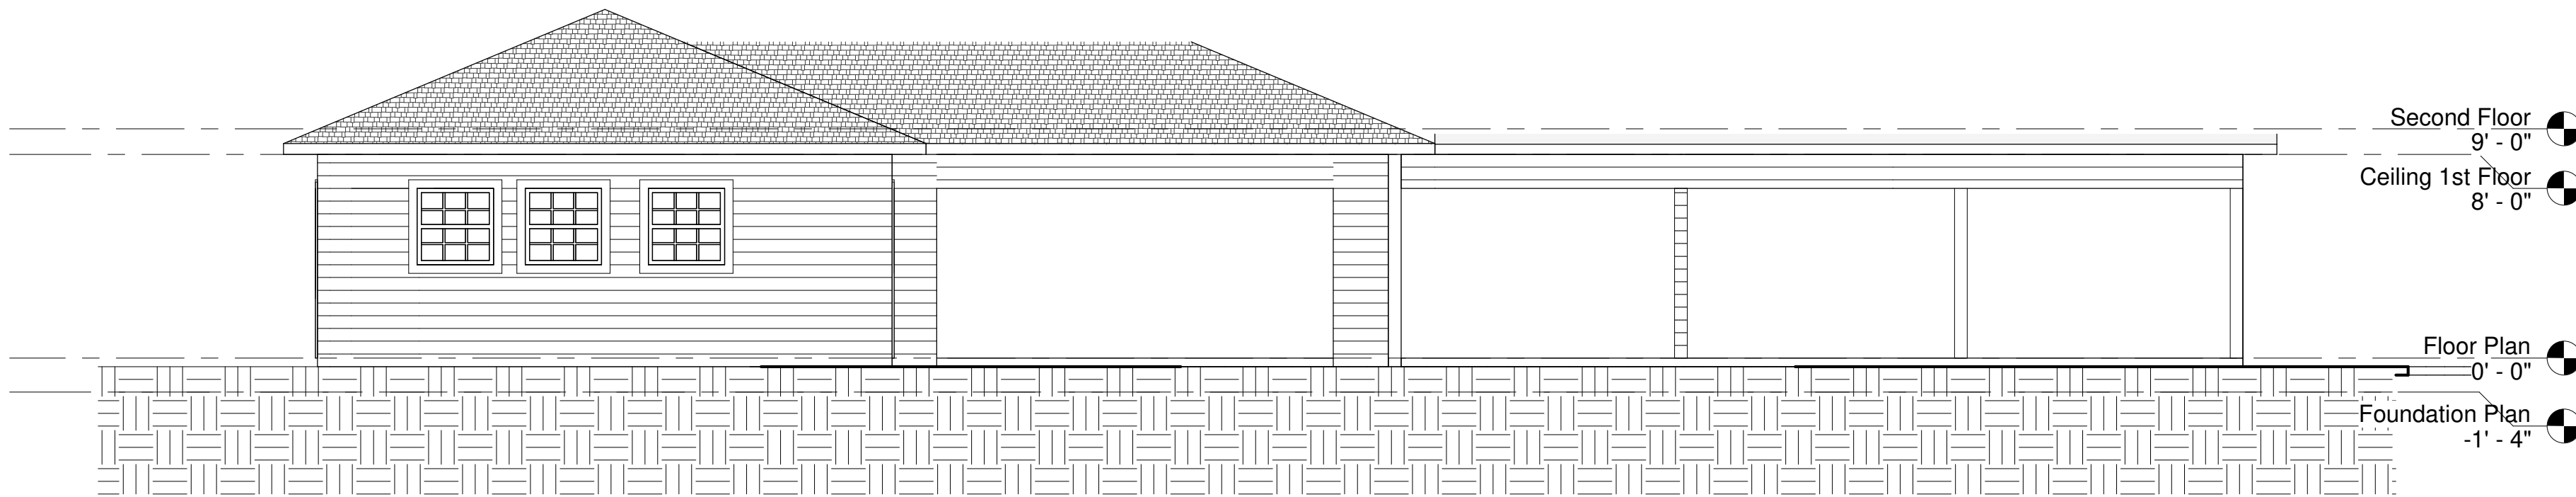

③ Garage South Elevation Existing
3/16" = 1'-0"

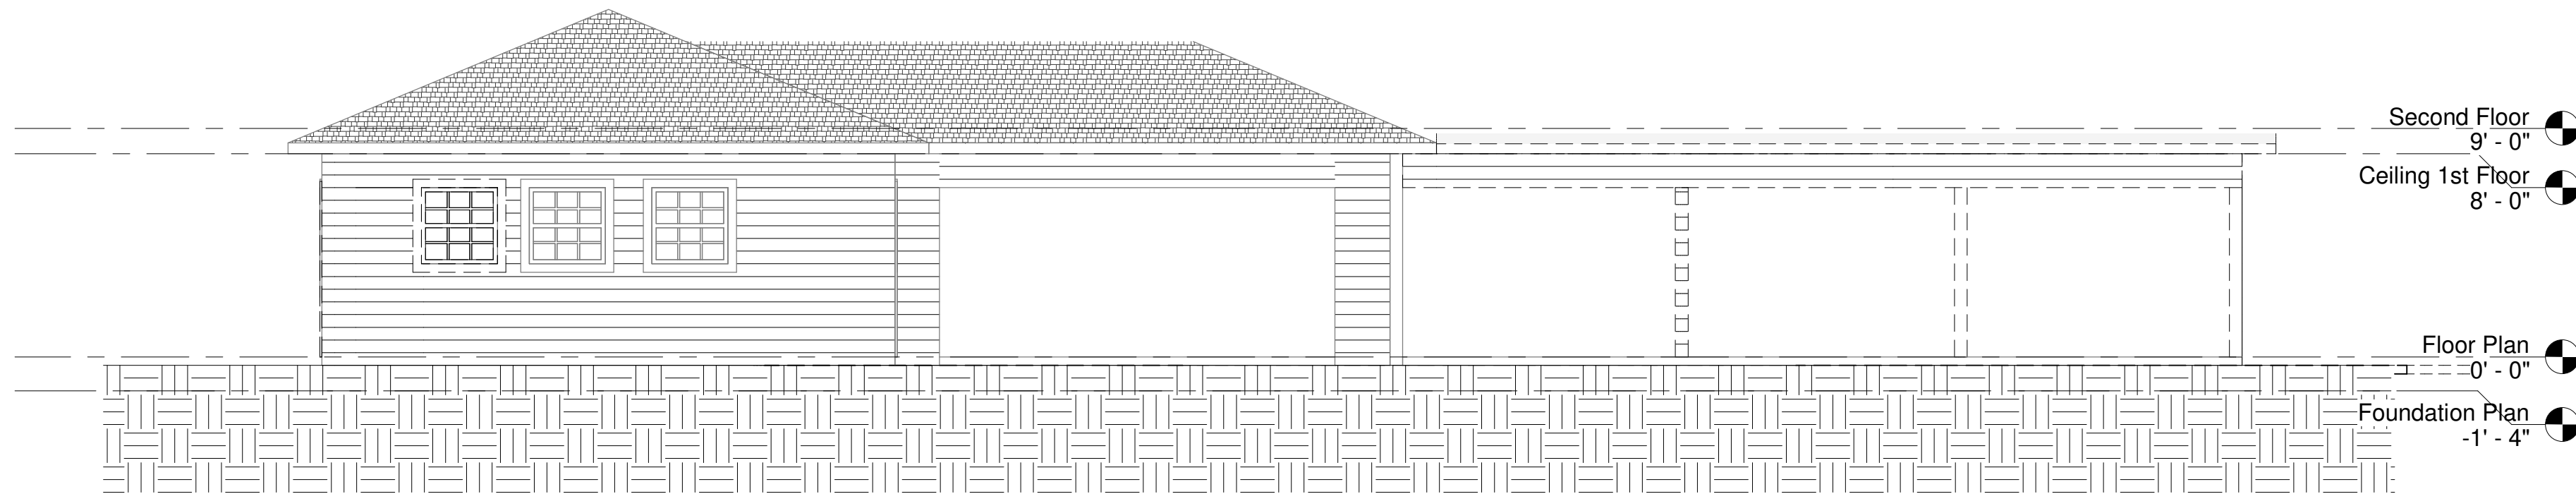

② Garage South Elevation Demolition
3/16" = 1'-0"


REVISIONS	
DATE	DESCRIPTION

PROPOSED PROJECT FOR:
WOLF RESIDENCE
1574 DRUID ROAD SOUTH BELLEAIR, FL. 33756

ALVARO RODRIGUEZ
ARCHITECT



3603 W. Flora Street, Suite 101, Tampa Florida 33614
Telephone 813 389 8082, Fax 813 374 8310
email: alvaro@ararchitects.net
www.ararchitects.net

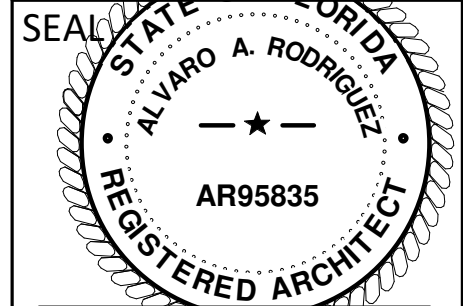


ALVARO RODRIGUEZ
ARCHITECT AR95835
3603 W. FLORA STREET, SUITE 101
TAMPA FLORIDA 33614
TELEPHONE (813) 389 8082


DATE: DATE
JOB N: PROJECT NUMBER

**GARAGE SOUTH
ELEVATION**


SHEET:
A-17

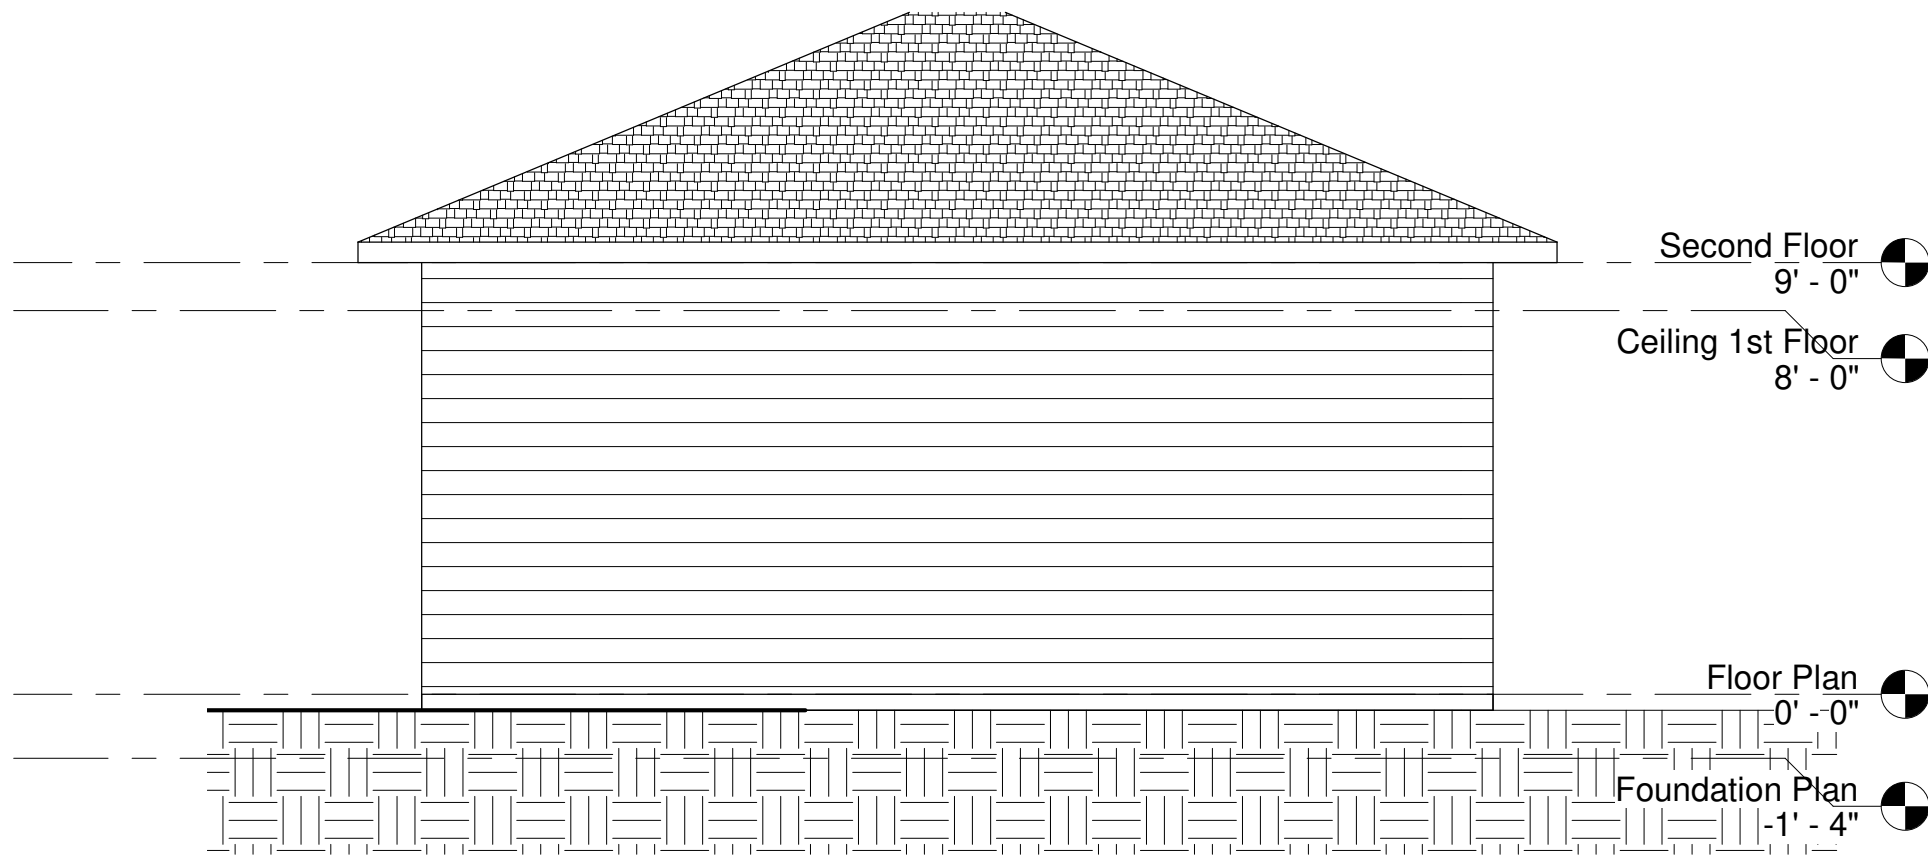


① Garage East Elevation
1/4" = 1'-0"

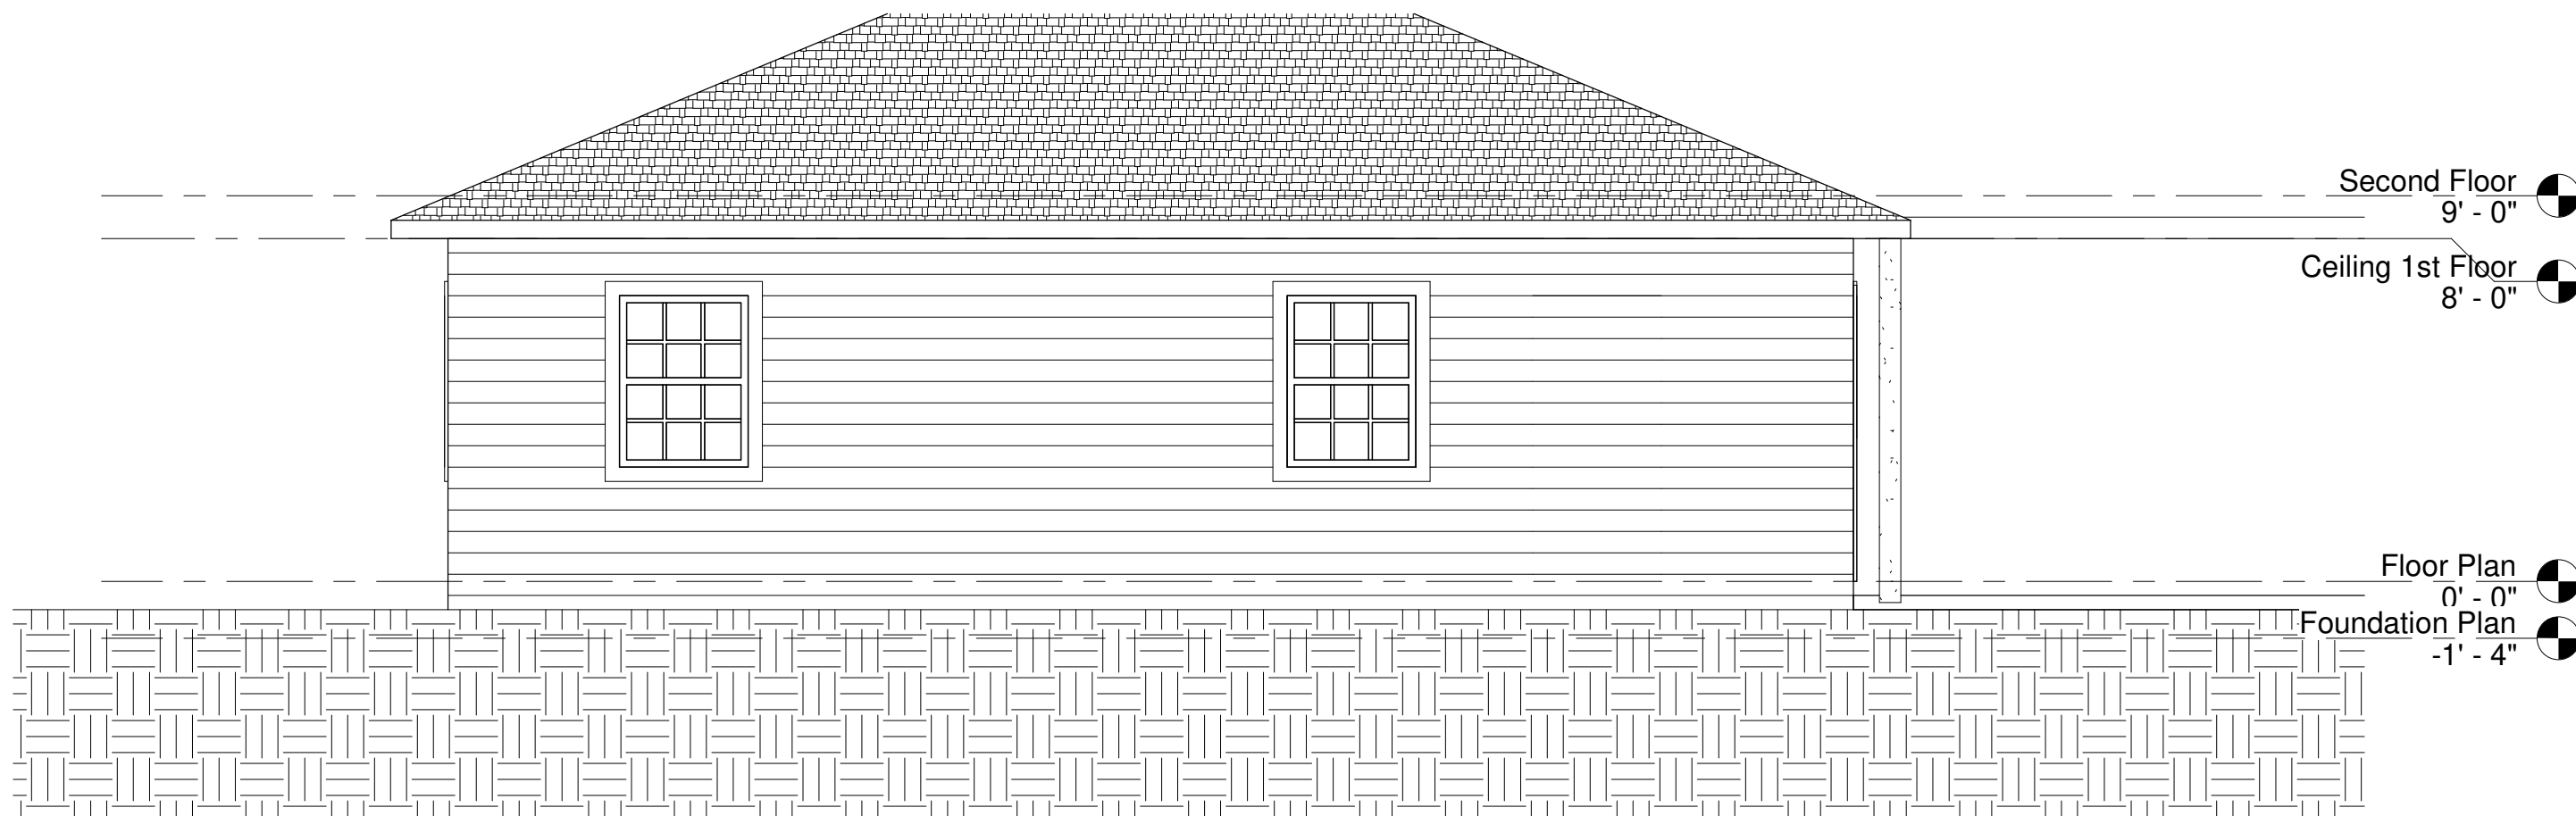

④ Garage West Elevation
1/4" = 1'-0"

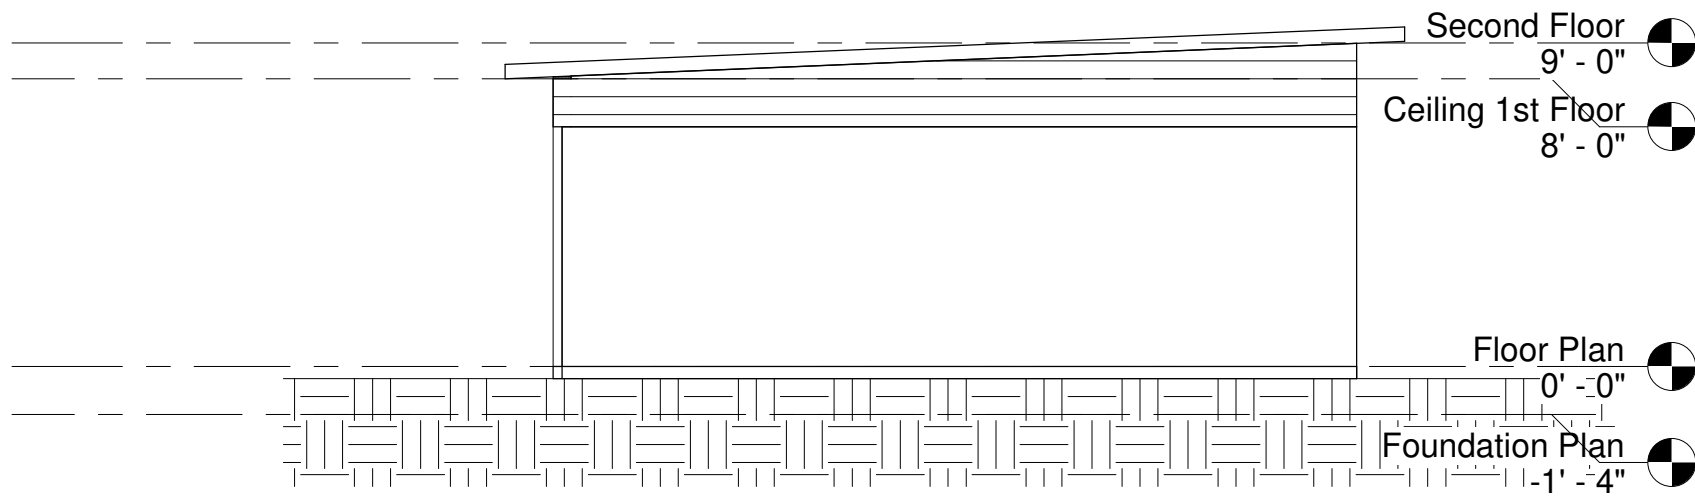


③ Garage East Elevation Existing
3/16" = 1'-0"

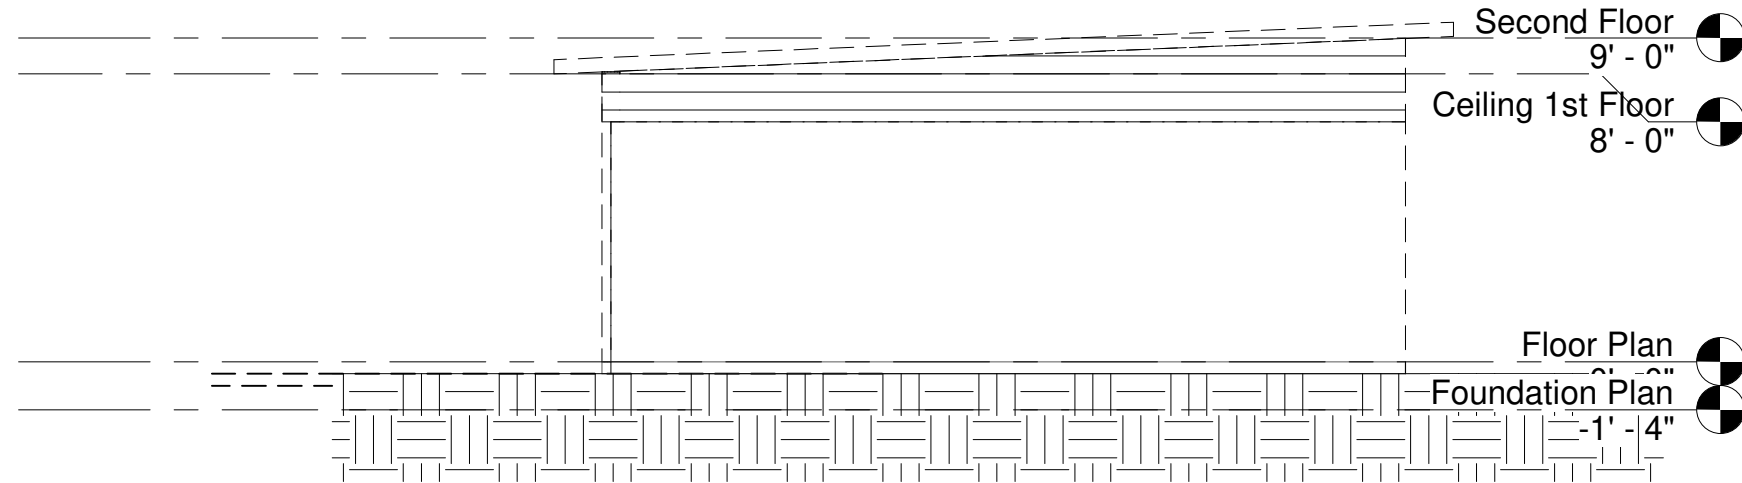

② Garage East Elevation Demolition
3/16" = 1'-0"



⑥ Garage West Elevation Existing
3/16" = 1'-0"

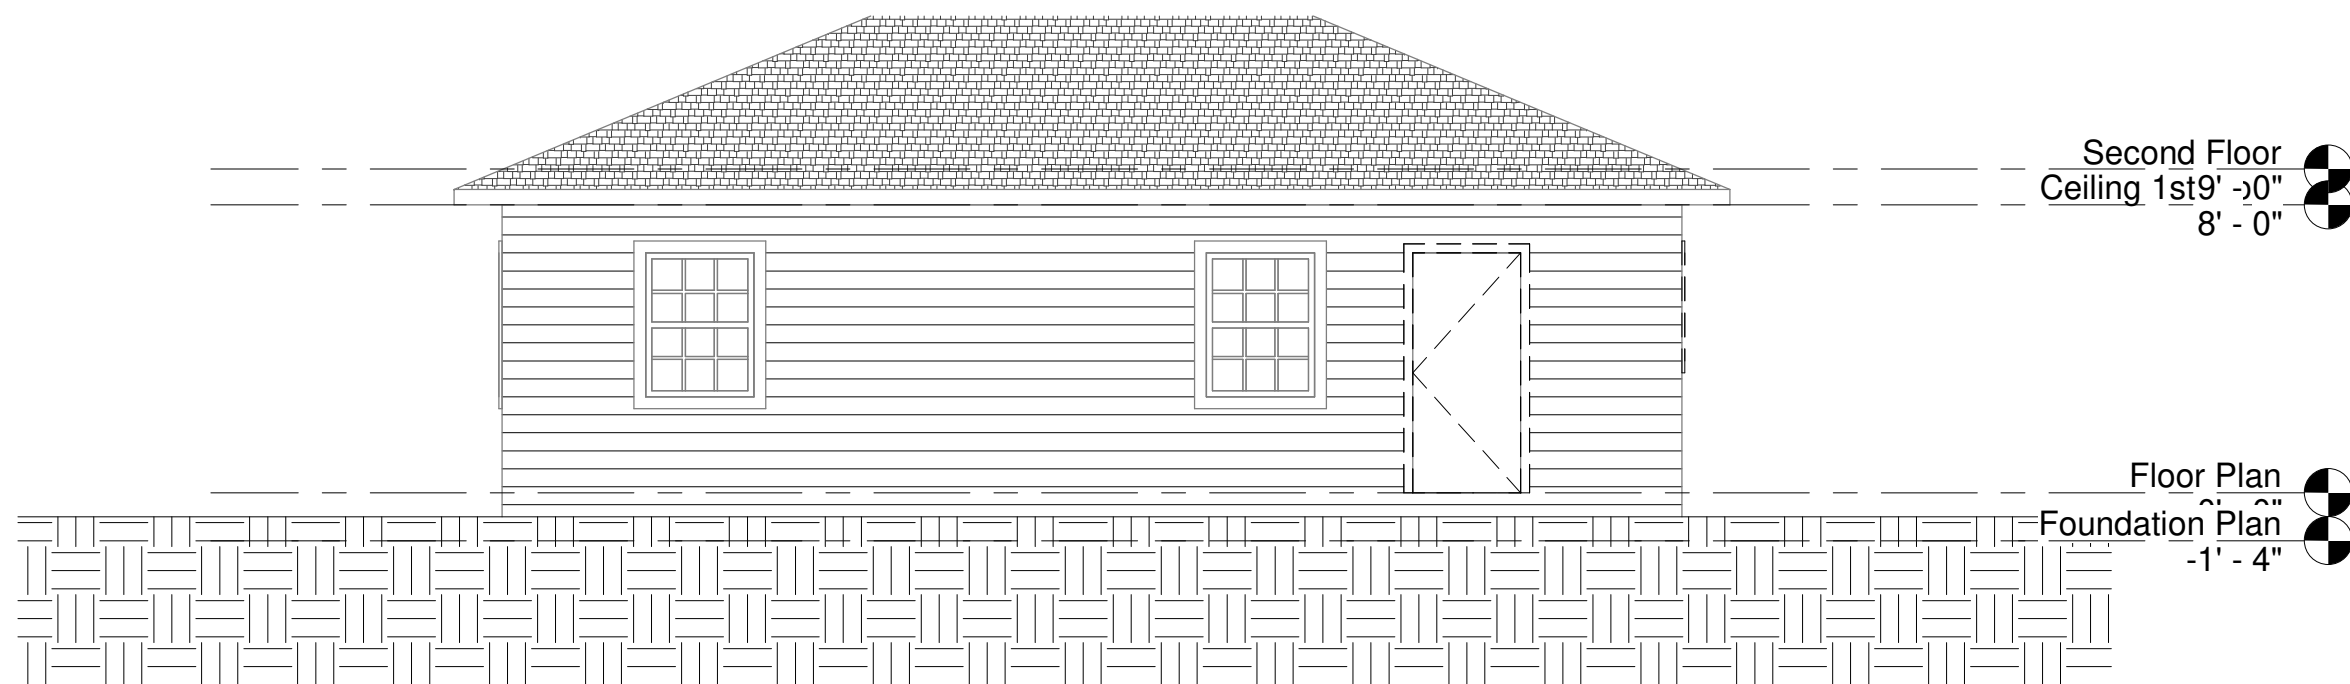

⑤ Garage West Elevation Demolition
3/16" = 1'-0"

PROPOSED PROJECT FOR:

WOLF RESIDENCE

1574 DRUID ROAD SOUTH BELLEAIR, FL. 33756


ALVARO RODRIGUEZ
ARCHITECT
email: alvaro@ararchitects.net
www.ararchitects.net
3603 W. Flora Street, Suite 101, Tampa Florida 33614
Telephone 813 389 8082, Fax 813 374 8310




ALVARO RODRIGUEZ
ARCHITECT AR95835
3603 W. FLORA STREET, SUITE 101
TAMPA FLORIDA 33614
TELEPHONE (813) 389 8082

DATE: DATE
JOB N: PROJECT NUMBER
GARAGE EAST
AND WEST
ELEVATION


SHEET:
A-18

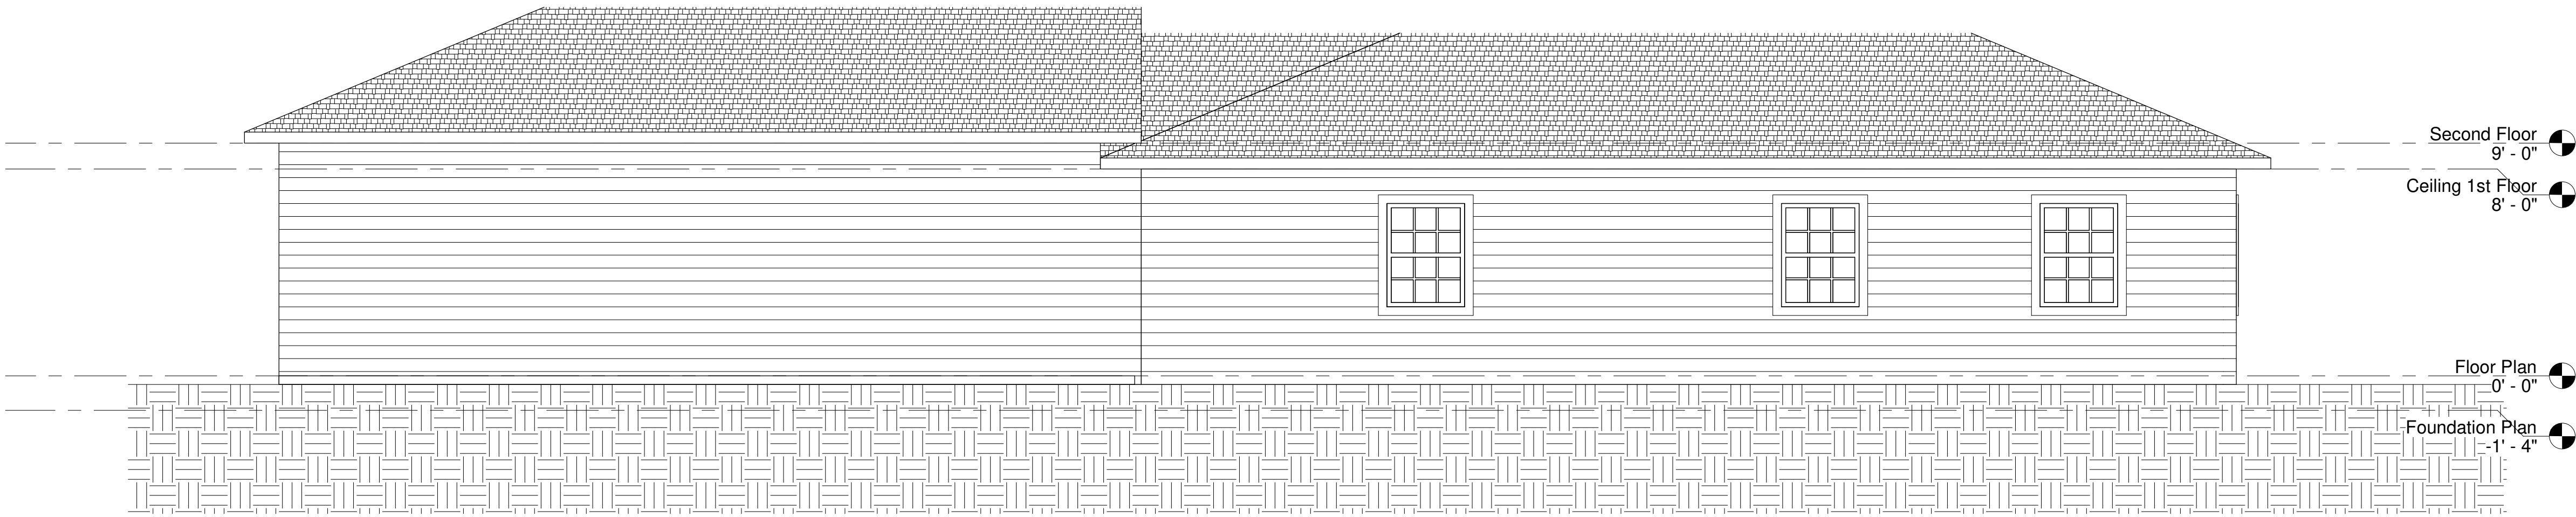

① Garage North Elevation
1/4" = 1'-0"

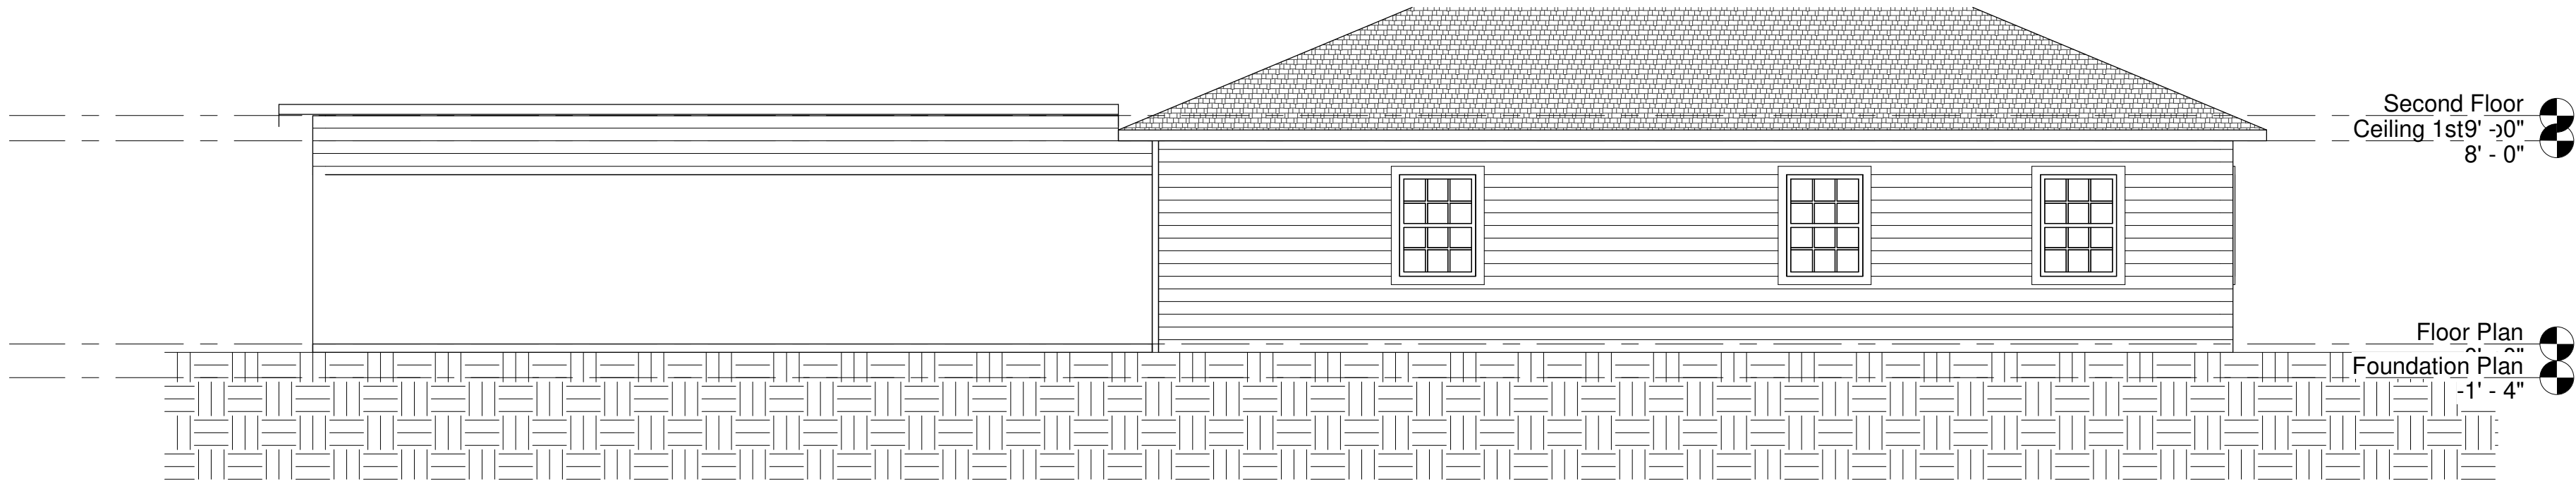

③ Garage North Elevation Existing
3/16" = 1'-0"

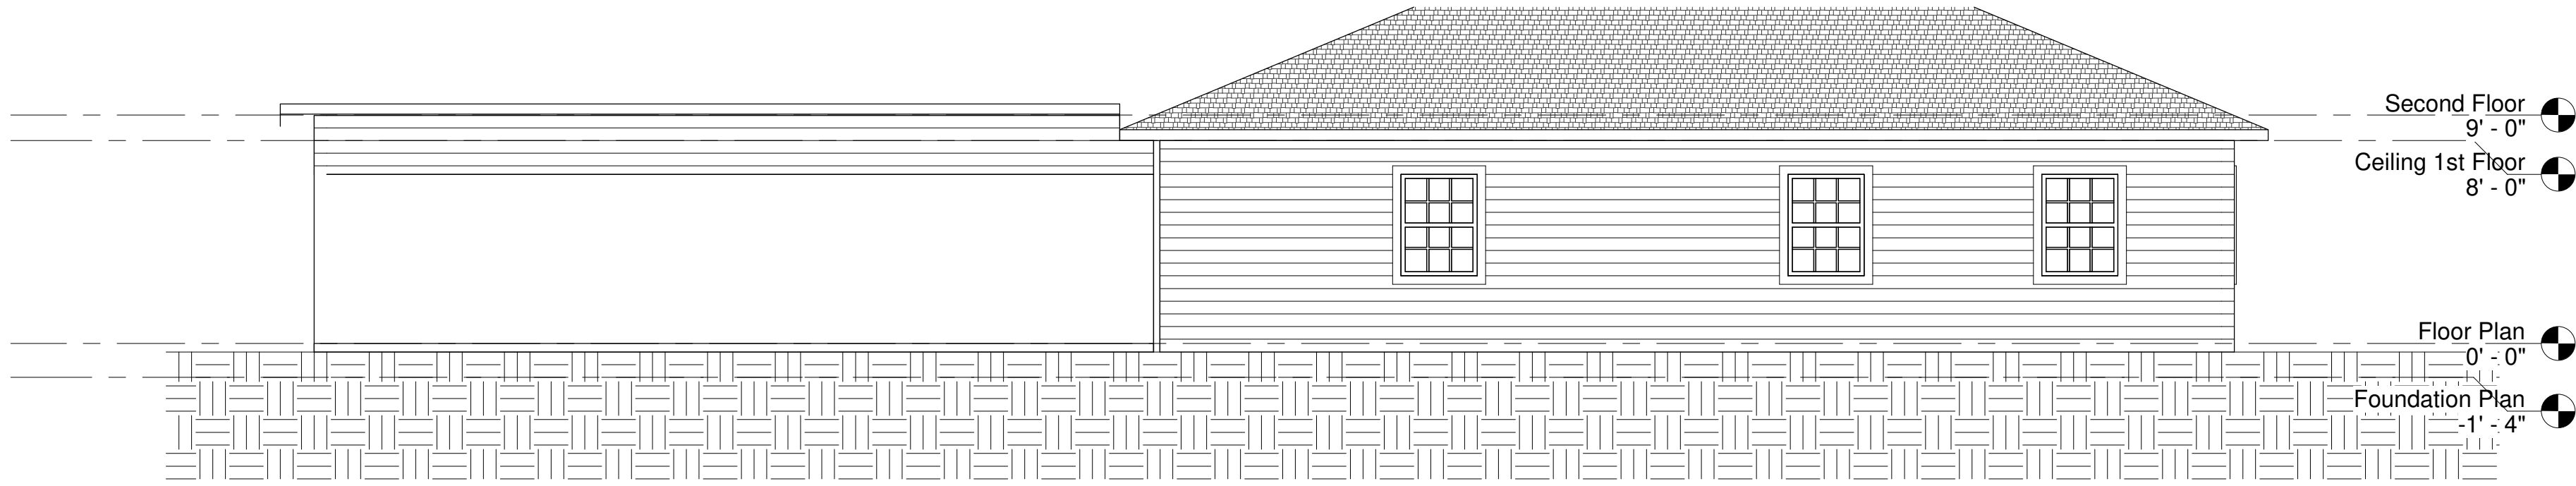

② Garage North Elevation Demolition
3/16" = 1'-0"

REVISIONS	
DATE	DESCRIPTION

PROPOSED PROJECT FOR:

WOLF RESIDENCE

1574 DRUID ROAD SOUTH BELLEAIR, FL. 33756


ALVARO RODRIGUEZ

ARCHITECT



3603 W. Flora Street, Suite 101, Tampa Florida 33614
Telephone 813 389 8082, Fax 813 374 8310

email: alvaro@ararchitects.net
www.ararchitects.net

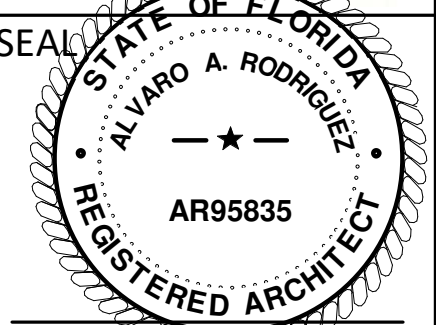

ALVARO RODRIGUEZ
ARCHITECT AR95835
3603 W. FLORA STREET, SUITE 101
TAMPA FLORIDA 33614
TELEPHONE (813) 389 8082

DATE: DATE
JOB N: PROJECT NUMBER

**GARAGE NORTH
ELEVATION**

SHEET:
A-19