





1 TEMPORARY SALES SIGN ELEVATION - OPTION A

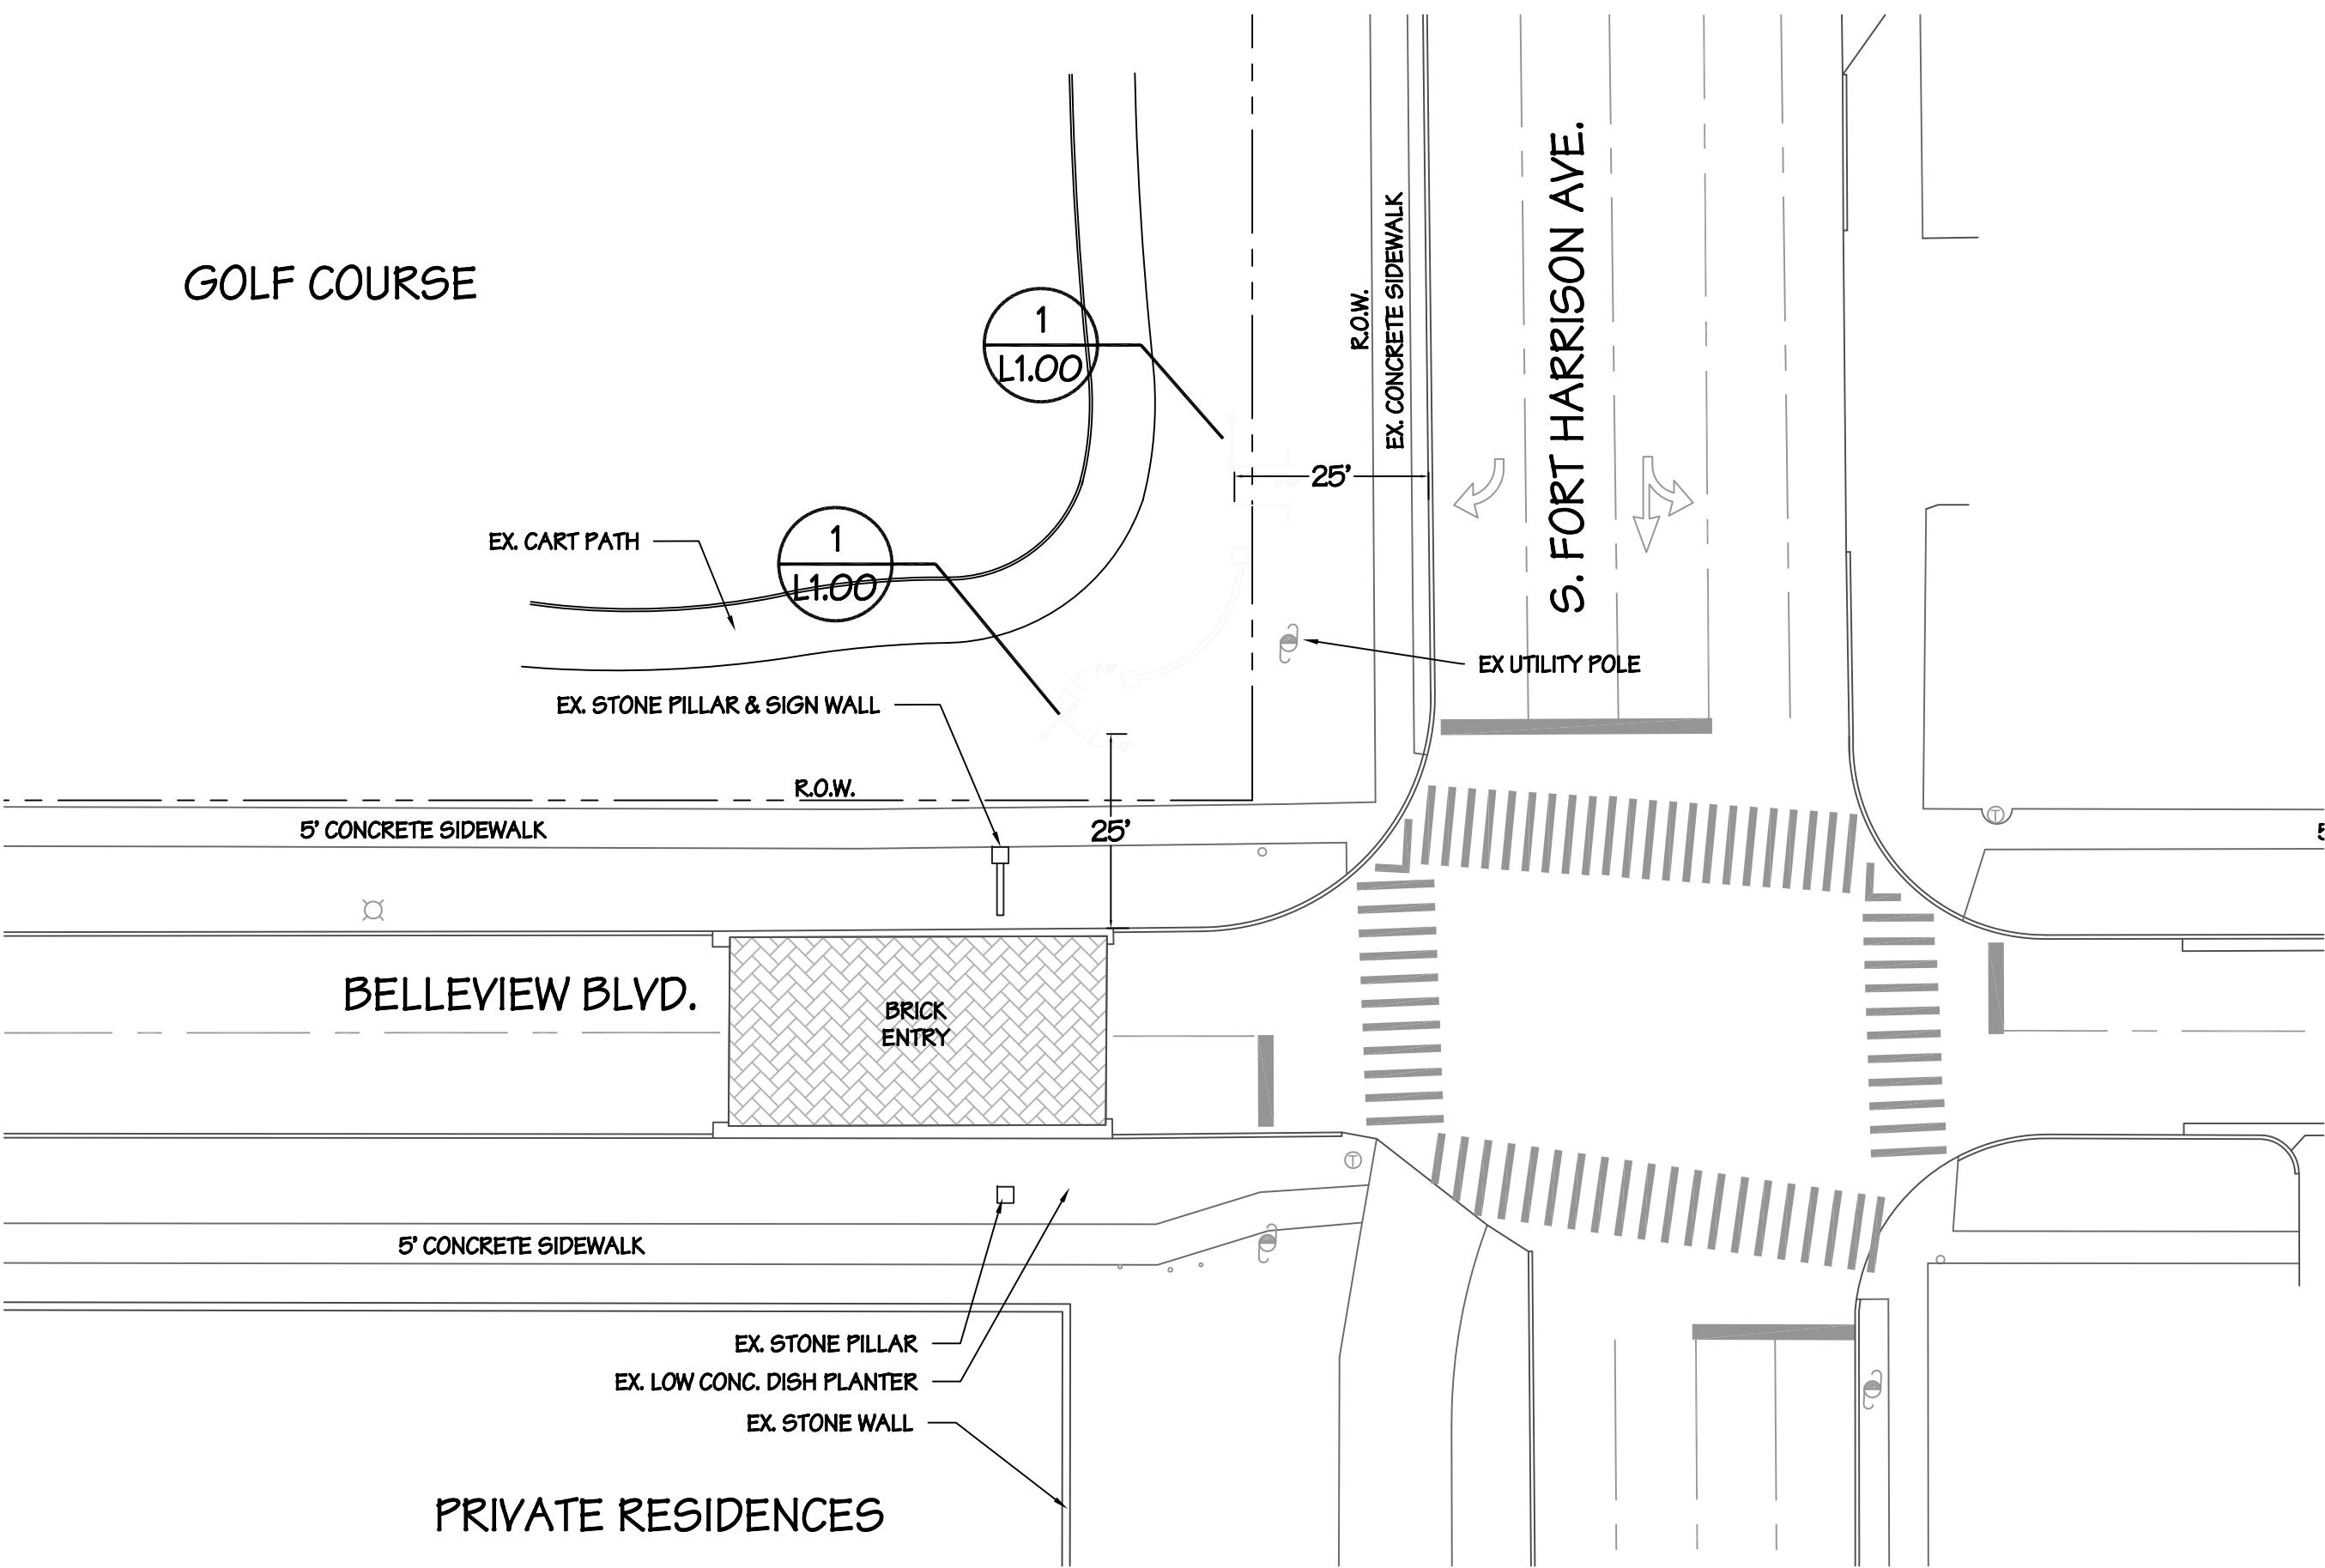


- NOTES:
- 4' X 5' WOOD TEMPORARY SIGN SHALL BE ERECTED IMMEDIATELY ADJACENT TO EXISTING COUNTRY CLUB SIGN.
  - ONCE PERMANENT SIGN WITH TEMPORARY "NOW SELLING" MESSAGE IS BUILT, TEMPORARY 4' X 5' SIGN SHALL BE REMOVED.

TEMPORARY SALES SIGN LOCATION PLAN

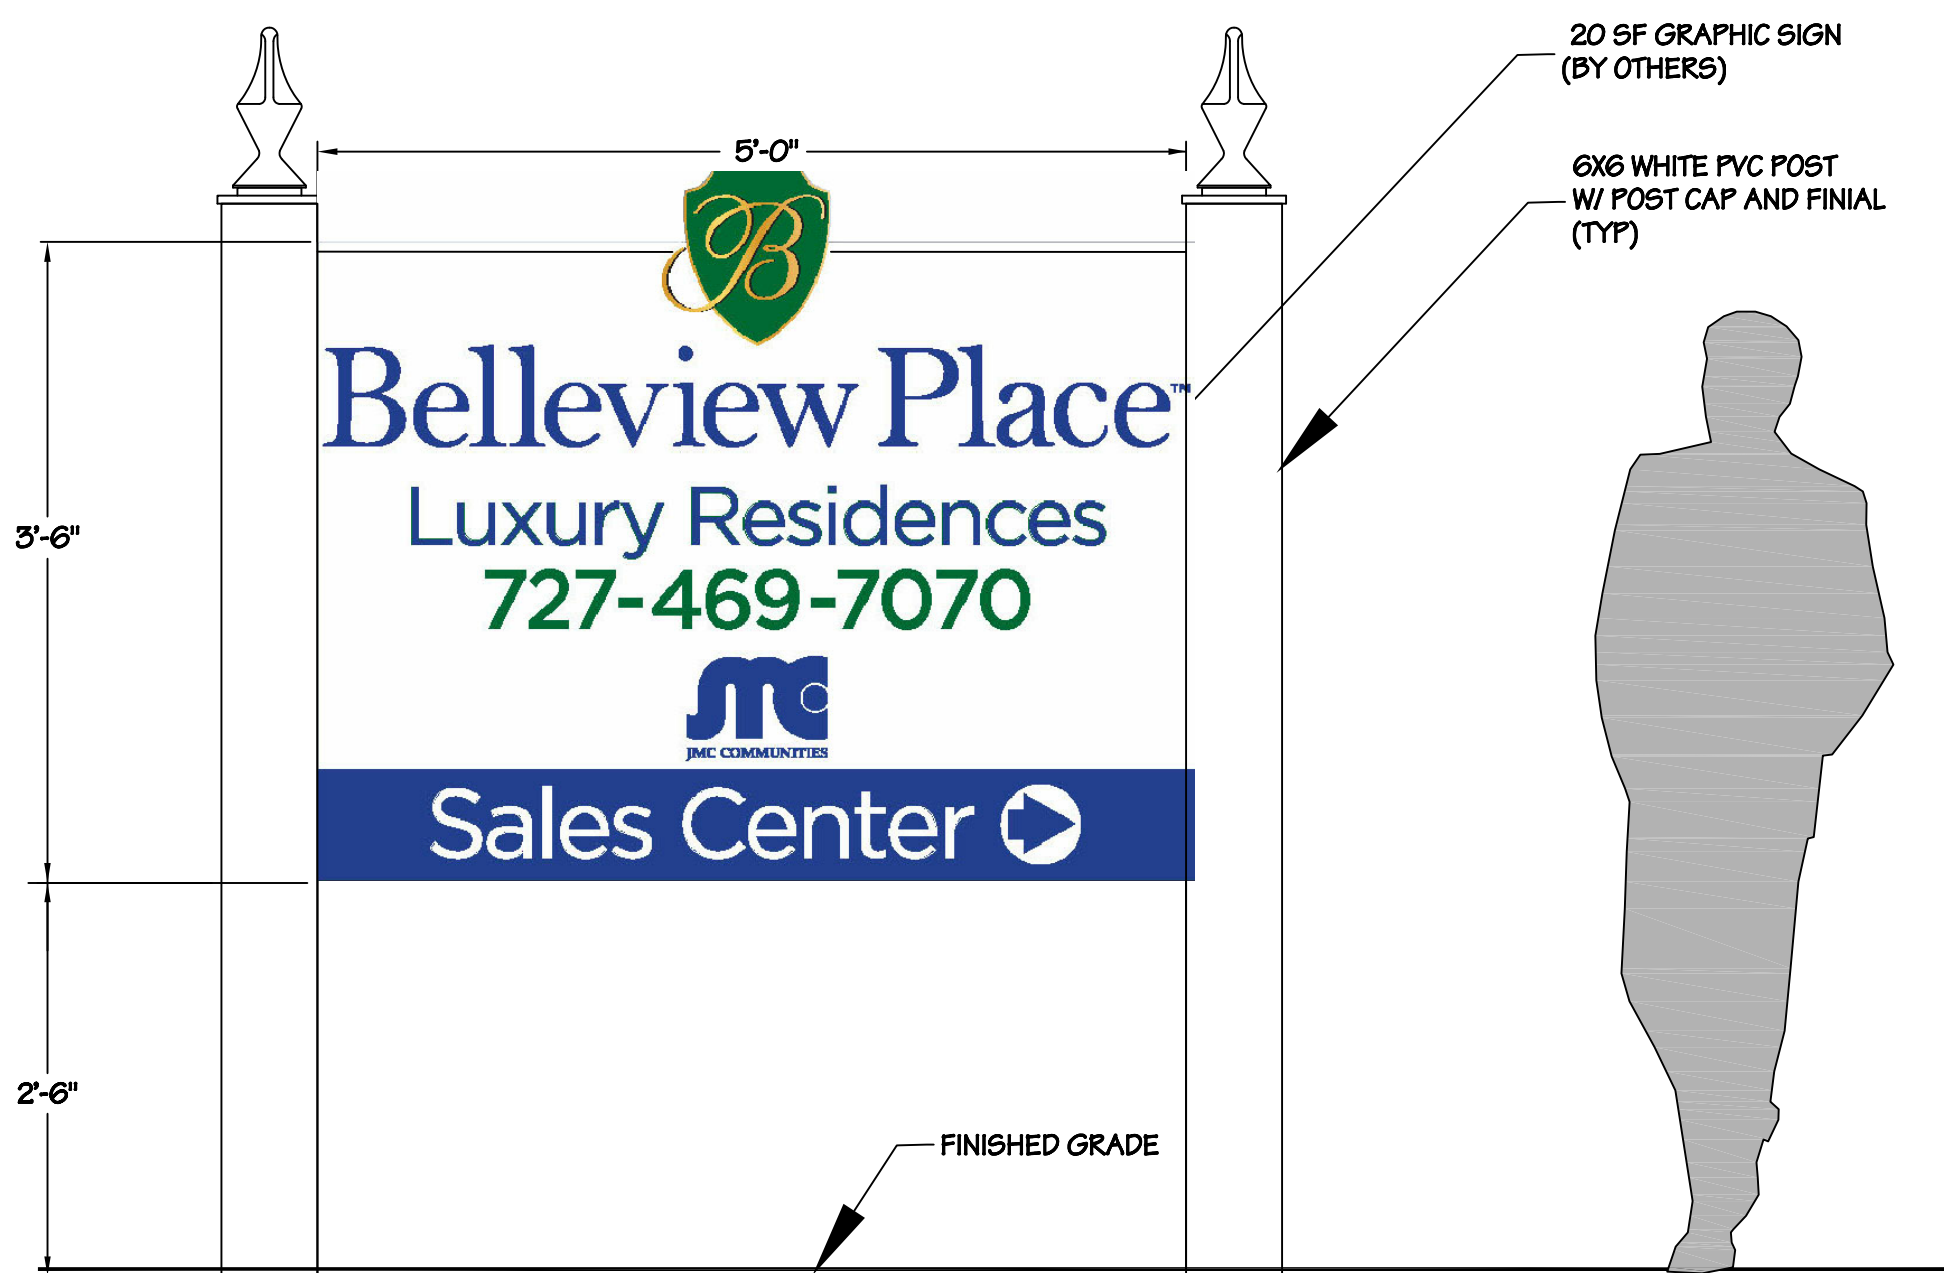

1 TEMPORARY SALES SIGN ELEVATION - OPTION B

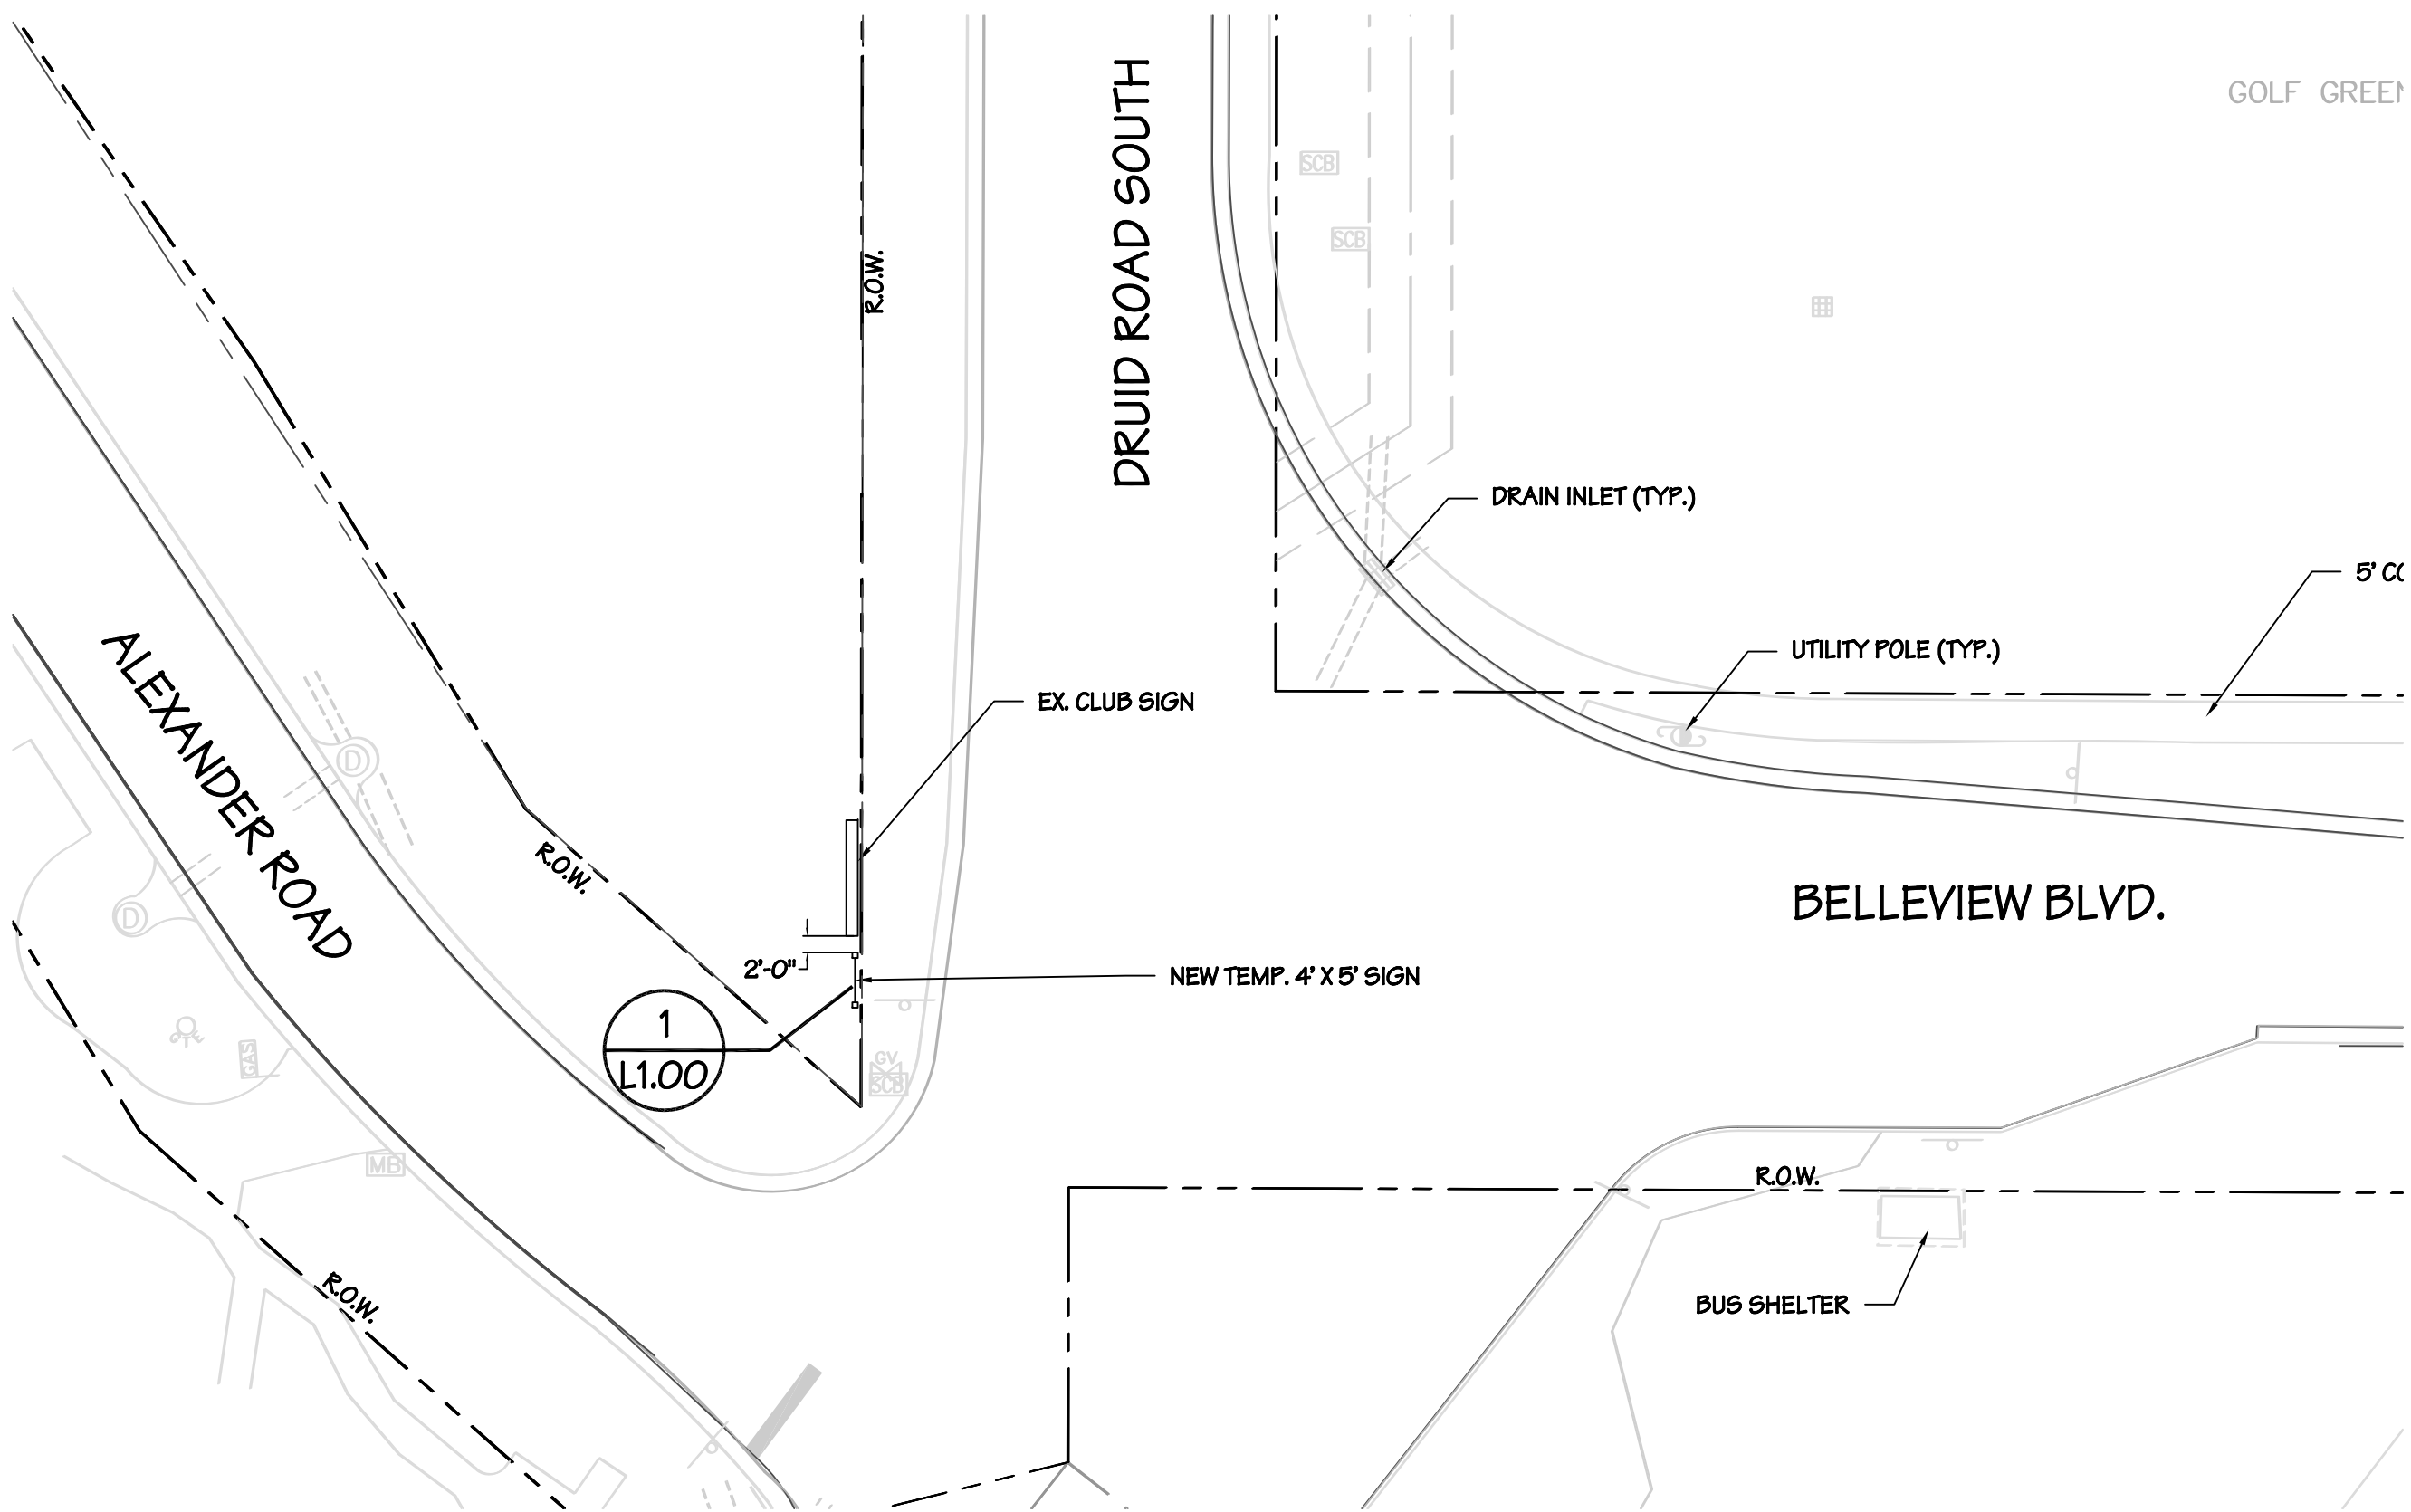

- NOTES:
- 4' X 5' WOOD TEMPORARY SIGN SHALL BE ERECTED IMMEDIATELY ADJACENT TO EXISTING COUNTRY CLUB SIGN.
  - ONCE PERMANENT SIGN WITH TEMPORARY "NOW SELLING" MESSAGE IS BUILT, TEMPORARY 4' X 5' SIGN SHALL BE REMOVED.

TEMPORARY SALES SIGN LOCATION PLAN