



PRIVATE DOCK PERMIT APPLICATION
PINELLAS COUNTY WATER AND NAVIGATION

I. PROPERTY OWNER INFORMATION:

A. Applicant's Name: Charles Grose
B. Mailing Address: 431 St Andrews Dr
City: Belleair State: FL Zip: _____
C. Telephone No.: 727-212-6569 E-mail Address: tampabaysportscars@gmail.com

II. CONTRACTOR INFORMATION (Pro):

A. Name: Steven Parker Farris
B. Address: 472 Harbor Dr S
City: Indian Rocks Beach State: FL Zip: 33785
C. Telephone No.: 727-330-5130 E-mail Address: Parker@fmconstructionllc.com

III. AGENT INFORMATION (if different from Contractor):

A. Name: _____
B. Address: _____
City: _____ State: _____ Zip: _____
C. Telephone No.: _____ E-mail Address: _____

IV. SITE INFORMATION:

A. Construction Site Address: 431 St Andrews Dr
City: Belleair Zip Code: 33756
B. Site Parcel ID Number: 20 / 29 / 15 / 07372 / 000 / 0320
C. Incorporated: ☒ Unincorporated: ☐
D. Affected Water Body: Clearwater Harbor
E. Previous Permits: WND-H-51254-20, WND-H-19919-92

- F. Date applicant assumed property ownership: 10/13/2010
month/year
- G. Obstructions: (Dogs, Fences, etc.) gate
- H. All other information pursuant to Chapter 58, Article XV (Water and Navigation Regulations).

V. PROJECT DEVIATION INFORMATION (FOR UNINCORPORATED ONLY):

- A. Signature from Adjacent Owner Required under Code Section 58-555(b): Yes ☐ No ☐

Amount of deviation: Length: _____

Width: _____

Setbacks: Left: _____ Right: _____

Other: _____

- ❖ **Please note that all information requested in this application must be filled out in its entirety prior to submittal to Pinellas County. An application missing information will not be considered complete, and therefore ready for possible approval, until all required information is provided.**

Owner Name: Charles Grose Site Address: 431 St Andrews Dr

Nature and Size of Project: Install (33) new 2.5 CCA marine grade pilings to create a 4' x 108' walkout with a 6.5' flare into a 16' x 10' head and a 2.5' x 18' and 2.5' x 39.5' wrap around catwalk.

Permanently remove 3 tie poles in front of dock.

***Boat Lifts are to contain 1 boat or 2 jet skis per lift.


Total Project Square Footage:	<u>742'</u>	New Square Footage:	<u>0'</u>
Total Number of Pilings:	<u>33</u>	Diameter of Pilings:	<u>10"</u>
Waterway Width	<u>800'+</u>	Waterfront Width	<u>79'</u>

Plan View Drawing

Please See Attached

SHORELINE			
The undersigned does not object to the proposed project as drawn in the space provided above.			
Left Owner Print Name		Right Owner Print Name	
Signature	Date	Signature	Date
Municipality Approval		Water and Navigation Approval	

New Dock Drawing

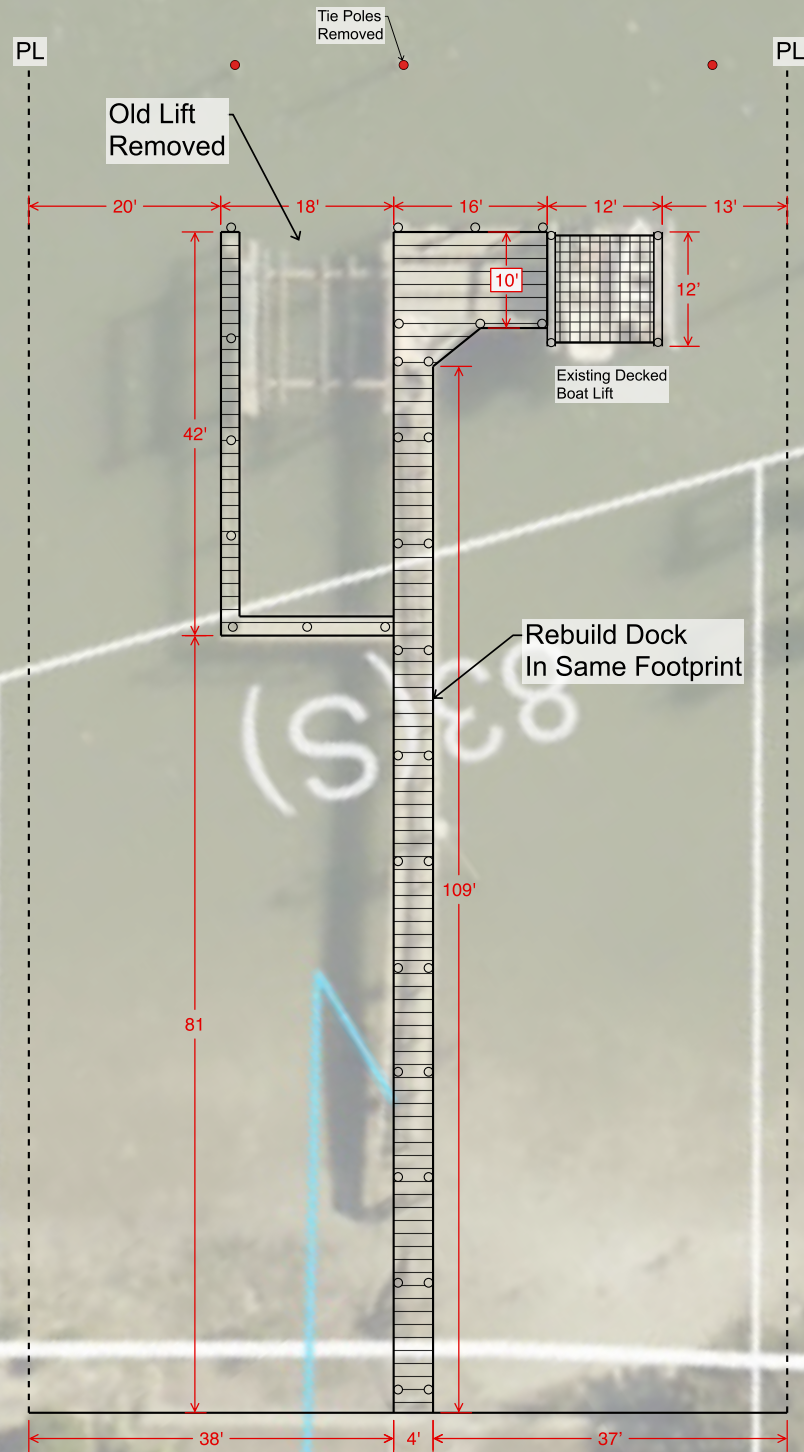

Old Dock Drawing

SEE ATTACHED FOR
PROFILE VIEW


P51254-20

PRIVATE DOCK

Application # _____

(OFFICIAL USE ONLY)

ENG. SCALE: 1" = 20'

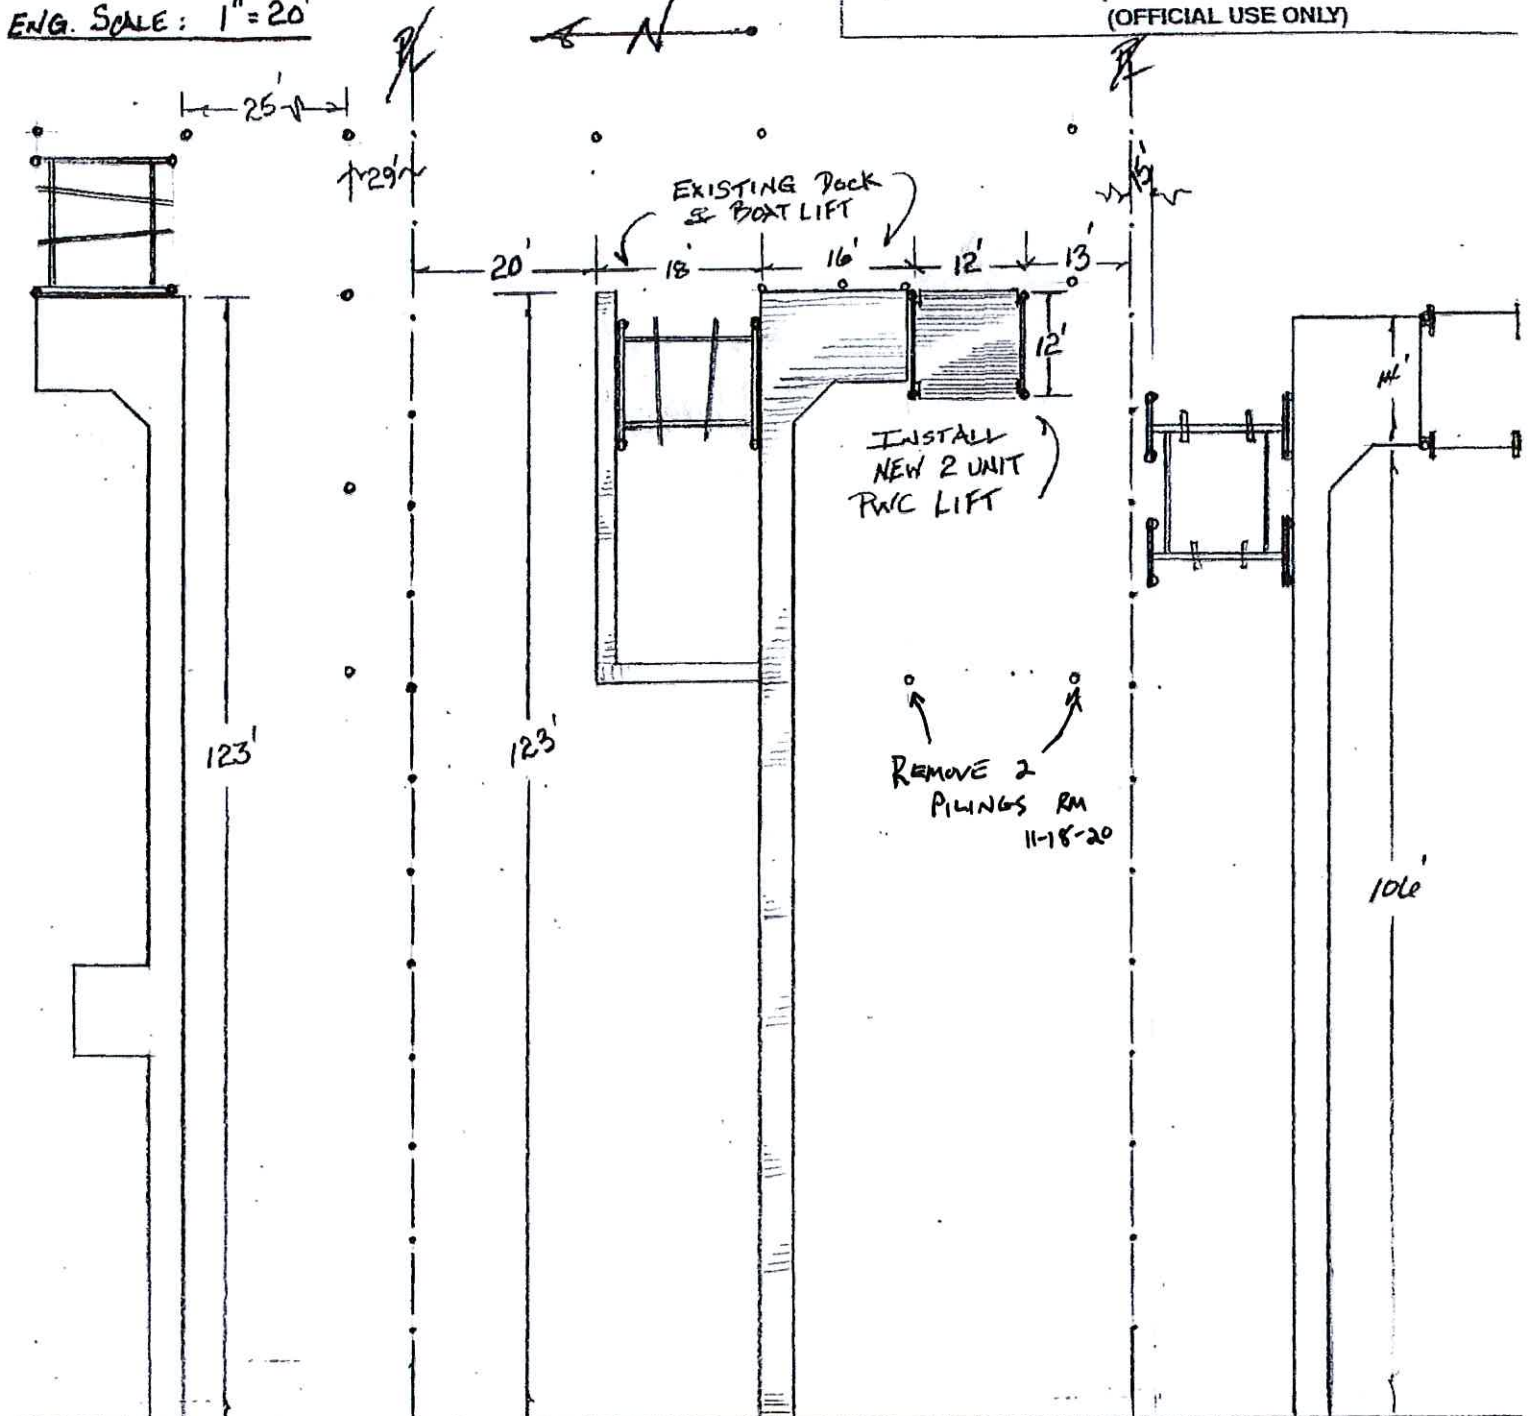

Left Owner

Right Owner

Signature

[Signature]

Date 9/17/20

Signature

[Signature]

Date 9/16/20

Municipality Approval

Water and Navigation Approval

[Signature]

APPROVED

PINELLAS COUNTY
WATER AND NAVIGATION

DEVELOPMENT/NAVIGATION/PLANS 4/28/21

11-24-2020

TOWN OF BELLEAIR, FLORIDA
TOWN OF BELLEAIR, FLORIDA
PERMIT GRANTED SUBJECT TO THE APPROVAL AND
REVISION OF A PINELLAS COUNTY WATER &
NAVIGATION CONTROL AUTHORITY PERMIT

[Signature]
ENGINEER

10-5-20

DATE

Owner Name: Charles Grose

Site Address: 431 St Andrews Dr

Profile View Drawing

123

MHW

MLW

BOTTOM

