

Please email application to:

[WaterNavPermits@pinellas.gov](mailto:WaterNavPermits@pinellas.gov)



**EMERGENCY DOCK REPAIR APPLICATION**  
**09/26/24 HURRICANE HELENE**

- ❖ In order to expedite repairs to docks damaged by Hurricane Helene which occurred on 09/26/2024, Pinellas County is invoking Section 58-507(c) of the Water and Navigation Regulations (Chapter 58, Article XV). This section allows dock owners and licensed marine contractors to repair damage without having to pull a "dock repair permit" from the County.
- ❖ To be eligible for this exemption, the individual performing the repair work must be a properly licensed and insured marine contractor who is registered and approved to work in the County by the Pinellas County Contractor Licensing Board, or the property owner themselves.
- ❖ This applies only to properly permitted docks to be repaired in the same configuration as a previously approved permit.
- ❖ The repair work is not authorized to begin until 48 hours AFTER submittal of this form to [WaterNavPermits@pinellas.gov](mailto:WaterNavPermits@pinellas.gov).
- ❖ Once repairs have been completed, the county is required to be notified so the dock may be inspected by county staff. Please email [WaterNavPermits@pinellas.gov](mailto:WaterNavPermits@pinellas.gov) to schedule a final inspection.
- ❖ This exemption shall be in place for 90 days after the storm, or until **December 25, 2024**.
- ❖ All information requested in this Application must be filled out completely and correctly. If it is not, Water and Navigation Staff reserves the right to reject this Application and a "dock repair permit" will be required to be submitted to the County per normal procedures. However, if the Owner's home address is exempt from disclosure under F.S. § 119, the Owner may request that such address not be disclosed on this Application. To make this request, the owner should obtain a form from the County Clerk by contacting 727-464-3458 or [boardrecords@mypinellasclerk.gov](mailto:boardrecords@mypinellasclerk.gov). A completed form must be submitted together with this Application.
- ❖ Please note: This application does not exempt the property owner from obtaining any other federal, state or local approval for the activities listed below.

**I. PROPERTY OWNER INFORMATION:**

- A. Applicant's Name: Charles Grose
- B. Mailing Address: 431 St Andrews Dr
- City: Belleair State: FL Zip: 33
- C. Telephone No.: 72272126569 E-mail Address: tampabaysportscars@gmail.com

**II. CONTRACTOR INFORMATION (Pro):**

- A. Name: Steven Parker Farris
- B. Address: 472 Harbor Dr S
- City: Indian Rocks Beach State: FL Zip: 33785
- C. Telephone No.: 7273305130 E-mail Address: parker@fmconstructionllc.com

**III. AGENT INFORMATION (if different from Contractor):**

- A. Name: \_\_\_\_\_
- B. Address: \_\_\_\_\_
- City: \_\_\_\_\_ State: \_\_\_\_\_ Zip: \_\_\_\_\_
- C. Telephone No.: \_\_\_\_\_ E-mail Address: \_\_\_\_\_

**IV. SITE SPECIFIC INFORMATION (current emergency repair work must match):**

A. Construction Site Address: 431 St Andrews Dr  
City: Belleair Zip Code: 33756

B. Site Parcel ID Number: 20 / 29 / 15 / 07372 / 000 / 0320

C. Previous Permit (current repair work must match): WND-H-51254-20

D. Description of damaged dock to be repaired/replaced:

Install (33) new 2.5 CCA marine grade pilings to create a 4' x 108' walkout with a 6.5' flare into a 16' x 10' head and a 2.5' x 18' and 2.5' x 39.5' wrap around catwalk.

Permanently remove 3 tie poles in front of dock (Highlighted in red in drawing).

\*\*\*Boat Lifts are to contain 1 boat or 2 jet skis per lift.

**VI. CONTRACTOR CERTIFICATION:**

I, Steven Parker Farris, a General contractor,

whose contractor license # CGC1532496 expires on 08/31/2026,

swear that the above-described application (the "Project") has been constructed as described above and is in full compliance with County Code, and that all docks on the site, including any pilings that were replaced as part of the Project, are shown and authorized Water and Navigation Permit # WND-H-51254-20. I certify that the information provided in this certification represents the full scope of the Project and that no material information regarding the Project has been omitted. I further certify that Water and Navigation Staff was notified by e-mail no later than 48 hours prior to commencing repairs.

Signed: Steven Parker Farris Date: 10/15/2024

\*\*Telephone No.: 727-330-5130 \*\*E-mail Address: Parker@fmconstructionllc.com

**VII. PROPERTY OWNER'S SIGNATURE:**

I hereby authorize the above stated contractor – and agent if listed – to act as my representative in all matters pertaining to this Application. I understand that I, not the County, am responsible for the accuracy of the information provided as part of this Application. I further understand that it is my responsibility to obtain any necessary permits and approvals required for the Project at the Federal, State, and local levels; should the Project lie within a municipality, I recognize that approval from that municipality – in addition to the County – may be required.

I swear that I own the upland property described in this Application. I expressly authorize the County and its agents to access this property at any time as may be necessary to ensure compliance with the terms of this Application.

Signed: [Signature] Date: 10/15/2024

Print Name: Charles E Groose

\*\*Telephone No.: 727-212-6569 \*\*E-mail Address: TampaBaySportsCars@gmail.com

**\*\*Required information**

Pinellas County Water & Navigation  
315 Court Street  
Clearwater, Florida 33756

Issued To: RESS MARINE CONTRUCTION CO  
Construction Site: 431 ST ANDREWS Dr  
BELLEAIR, FL 33756  
Legal Description: 202915073720000320

---

Permit is valid for 1 year

To report starting date and completion date call: (727) 464-3770

---

## PERMIT NO.

**WND-H-51254-20**

---

**Notes:**

PERMITS MAY ALSO BE REQUIRED FROM THE  
FOLLOWING AGENCIES: FL DEP AND U.S.  
ARMY COE.

THE WATERS OF PINELLAS COUNTY ARE  
LOCATED WITHIN THE PINELLAS COUNTY AND  
BOCA CIEGA BAY AQUATIC PRESERVE.  
SPECIAL REGULATIONS EXIST THAT GOVERN  
THE CONSTRUCTION WITHIN AN AQUATIC  
PRESERVE. PLEASE CONTACT THE FL DEP.

Date of Issuance:

11/24/2020

---

THIS PERMIT IS SUBJECT TO A 30-DAY APPEAL  
PERIOD FROM DATE OF ISSUANCE – SECTION  
58-536(A) WATER AND NAVIGATION  
REGULATIONS.

Final Inspection Date:

/ /

---

ADDITIONAL INSTALLATIONS SUCH AS WATER  
OR ELECTRIC WILL REQUIRE SEPARATE  
PERMITS FROM THE APPROPRIATE MUNICIPAL  
OR COUNTY BUILDING DEPARTMENT.

---

**THIS PERMIT IS REQUIRED TO BE POSTED IN  
A CONSPICUOUS LOCATION AT THE  
CONSTRUCTION SITE.**

SEE ATTACHED FOR  
PROFILE VIEW


P51254-20

PRIVATE DOCK

ENG. SCALE: 1"=20'

Application # \_\_\_\_\_

(OFFICIAL USE ONLY)

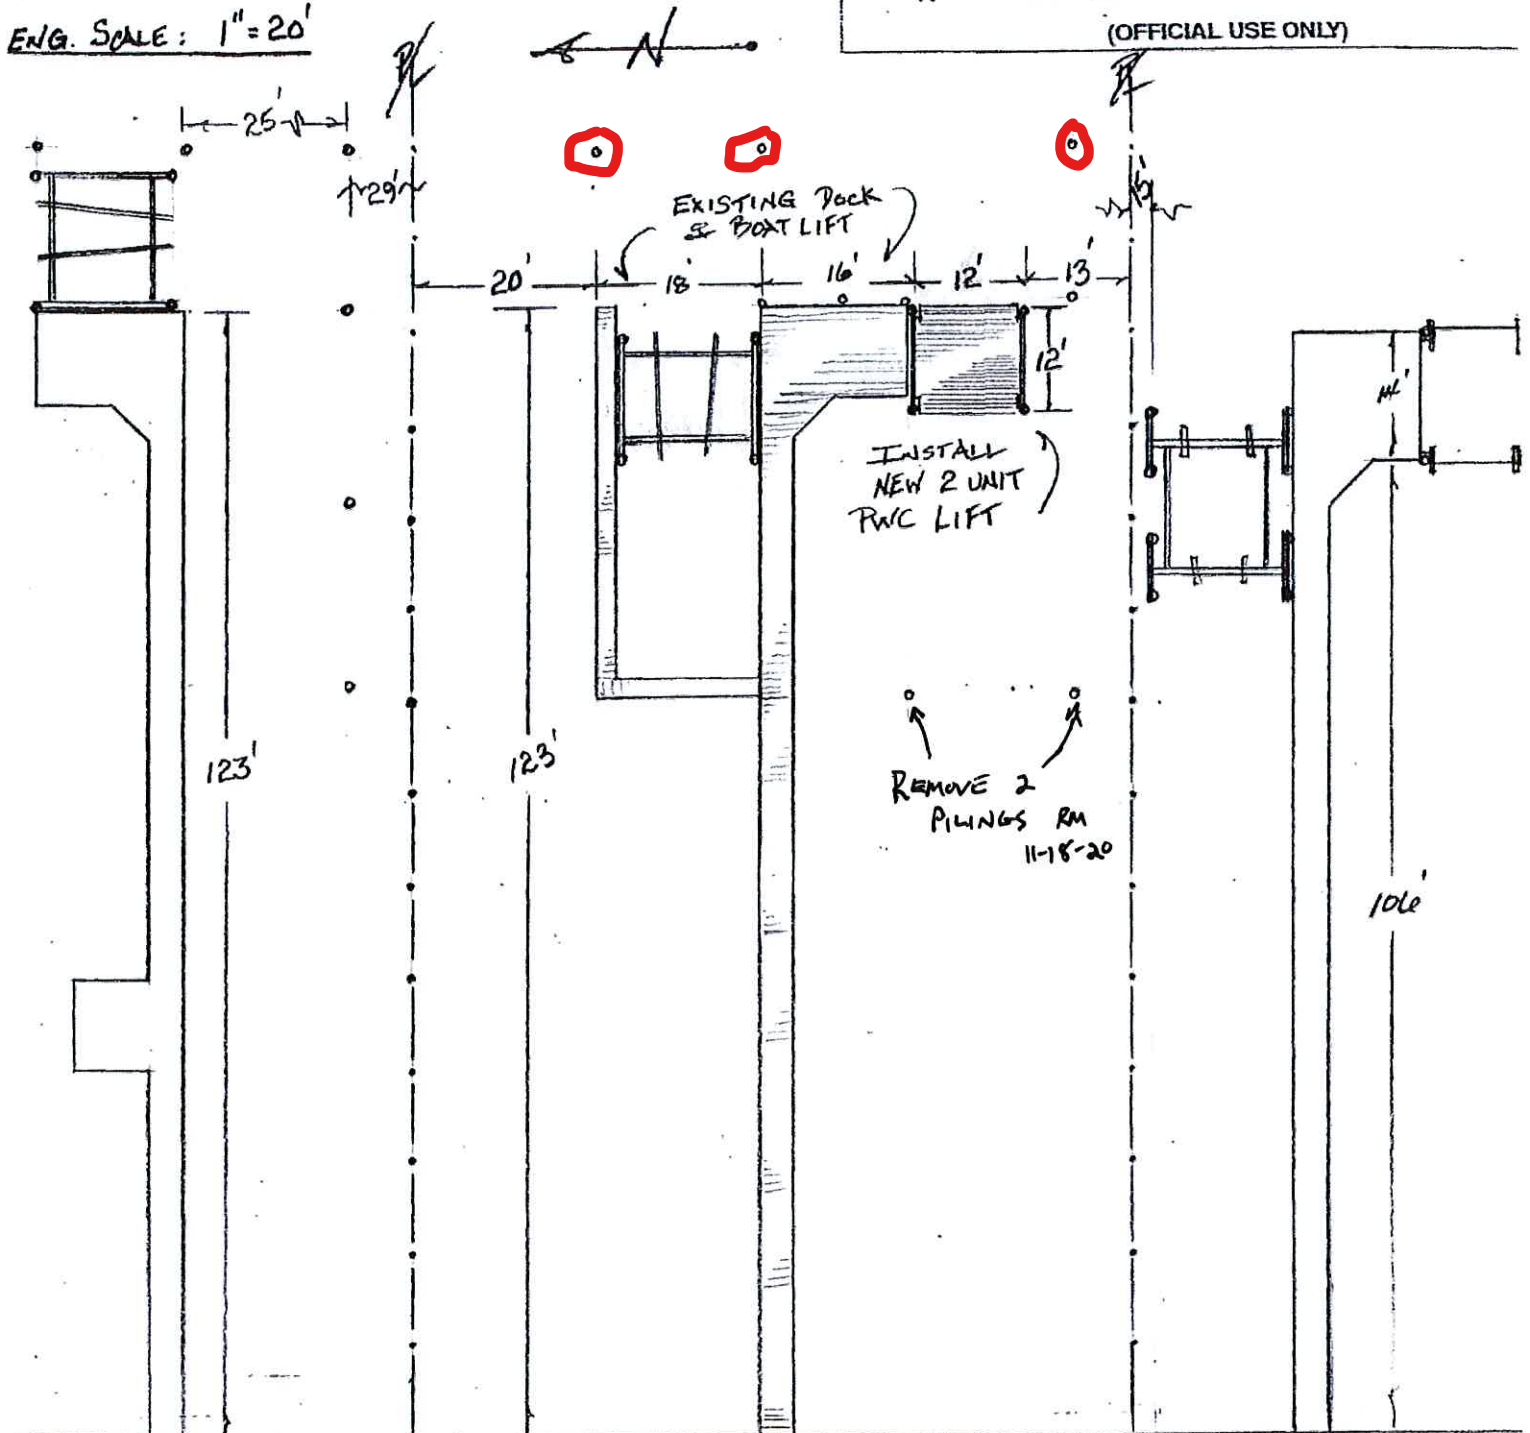

Left Owner

Signature

*[Signature]*

Date 9/17/20

Municipality Approval

Right Owner

Signature

*[Signature]*

Date 9/16/20

Water and Navigation Approval

*[Signature]*

**APPROVED**

PINELLAS COUNTY  
WATER AND NAVIGATION

DEVELOPMENT/NAVIGATION PERMITS 4/28/21

11-24-2020

TOWN OF BELLEAIR, FLORIDA  
TOWN OF BELLEAIR, FLORIDA  
PERMIT GRANTED SUBJECT TO THE APPROVAL AND  
REVISION OF A PINELLAS COUNTY WATER &  
NAVIGATION CONTROL AUTHORITY PERMIT

*[Signature]*  
ENGINEER

10-5-20

DATE

