

ST-15
TYPE C DBI
FDOOT INDEX 201, 232
GRATE EL 49.45
INV 46.0 (NE)


~~ST-9 (NOT BUILT)
MANHOLE
RIM EL 51.0
INV 47.00 (N)
INV 46.00 (NW)
INV 46.00 (NE)~~

ST-9A
MINI C DBI
GRATE EL 50.80
GOLD BALL PROOF
INV 47.00 (NW)
INV 47.00 (NE)

ST-17
TYPE C DBI
FDOOT INDEX 201, 232
GRATE EL 50.08
INV 45.70 (SW)
INV 45.70 (SE)
INV 45.20 (NE)

ST-11
TYPE C DBI
FDOOT INDEX 201, 232
GRATE EL 50.07
INV 44.80 (SW)
INV 44.80 (NE)
INV 47.50 (NW (12" PVC)
INV 47.8 (SE) (8" RD)



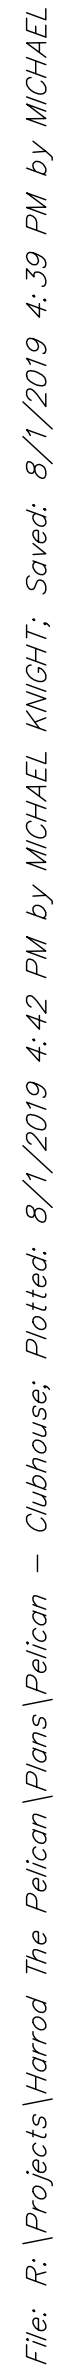


CLUBHOUSE UNDERDRAIN PLAN

[illegible]

File: R:\Projects\Harrod The Pelican Plans\Clubhouse - Clubhouse: Plotted: 8/1/2019 4:43 PM by MICHAEL KNIGHT: Saved: 8/1/2019 4:39 PM by MICHAEL

ROOF DRAIN NOTES:

- 6" PVC ROOF DRAINS SHALL HAVE A MIN OF 1% SLOPE.
- 8" PVC ROOF DRAINS SHALL HAVE A MIN OF 0.4% SLOPE.
- REFER TO ARCHITECTURAL PLANS FOR LOCATION OF DOWNSPOUTS.
- CONTRACTOR SHALL CONNECT DOWNSPOUTS TO A 6" BELOW GRADE ROOF DRAIN LEADER PIPE. CONNECTION SHALL BE PROVIDED WITH AN AIR GAP DESIGN.
- THE ROOF DRAIN LINES SHALL BE INSTALLED A MINIMUM OF 18" BELOW PROPOSED GRADE.
- ALL ROOF DRAINS SHALL BE SDR35 PVC.

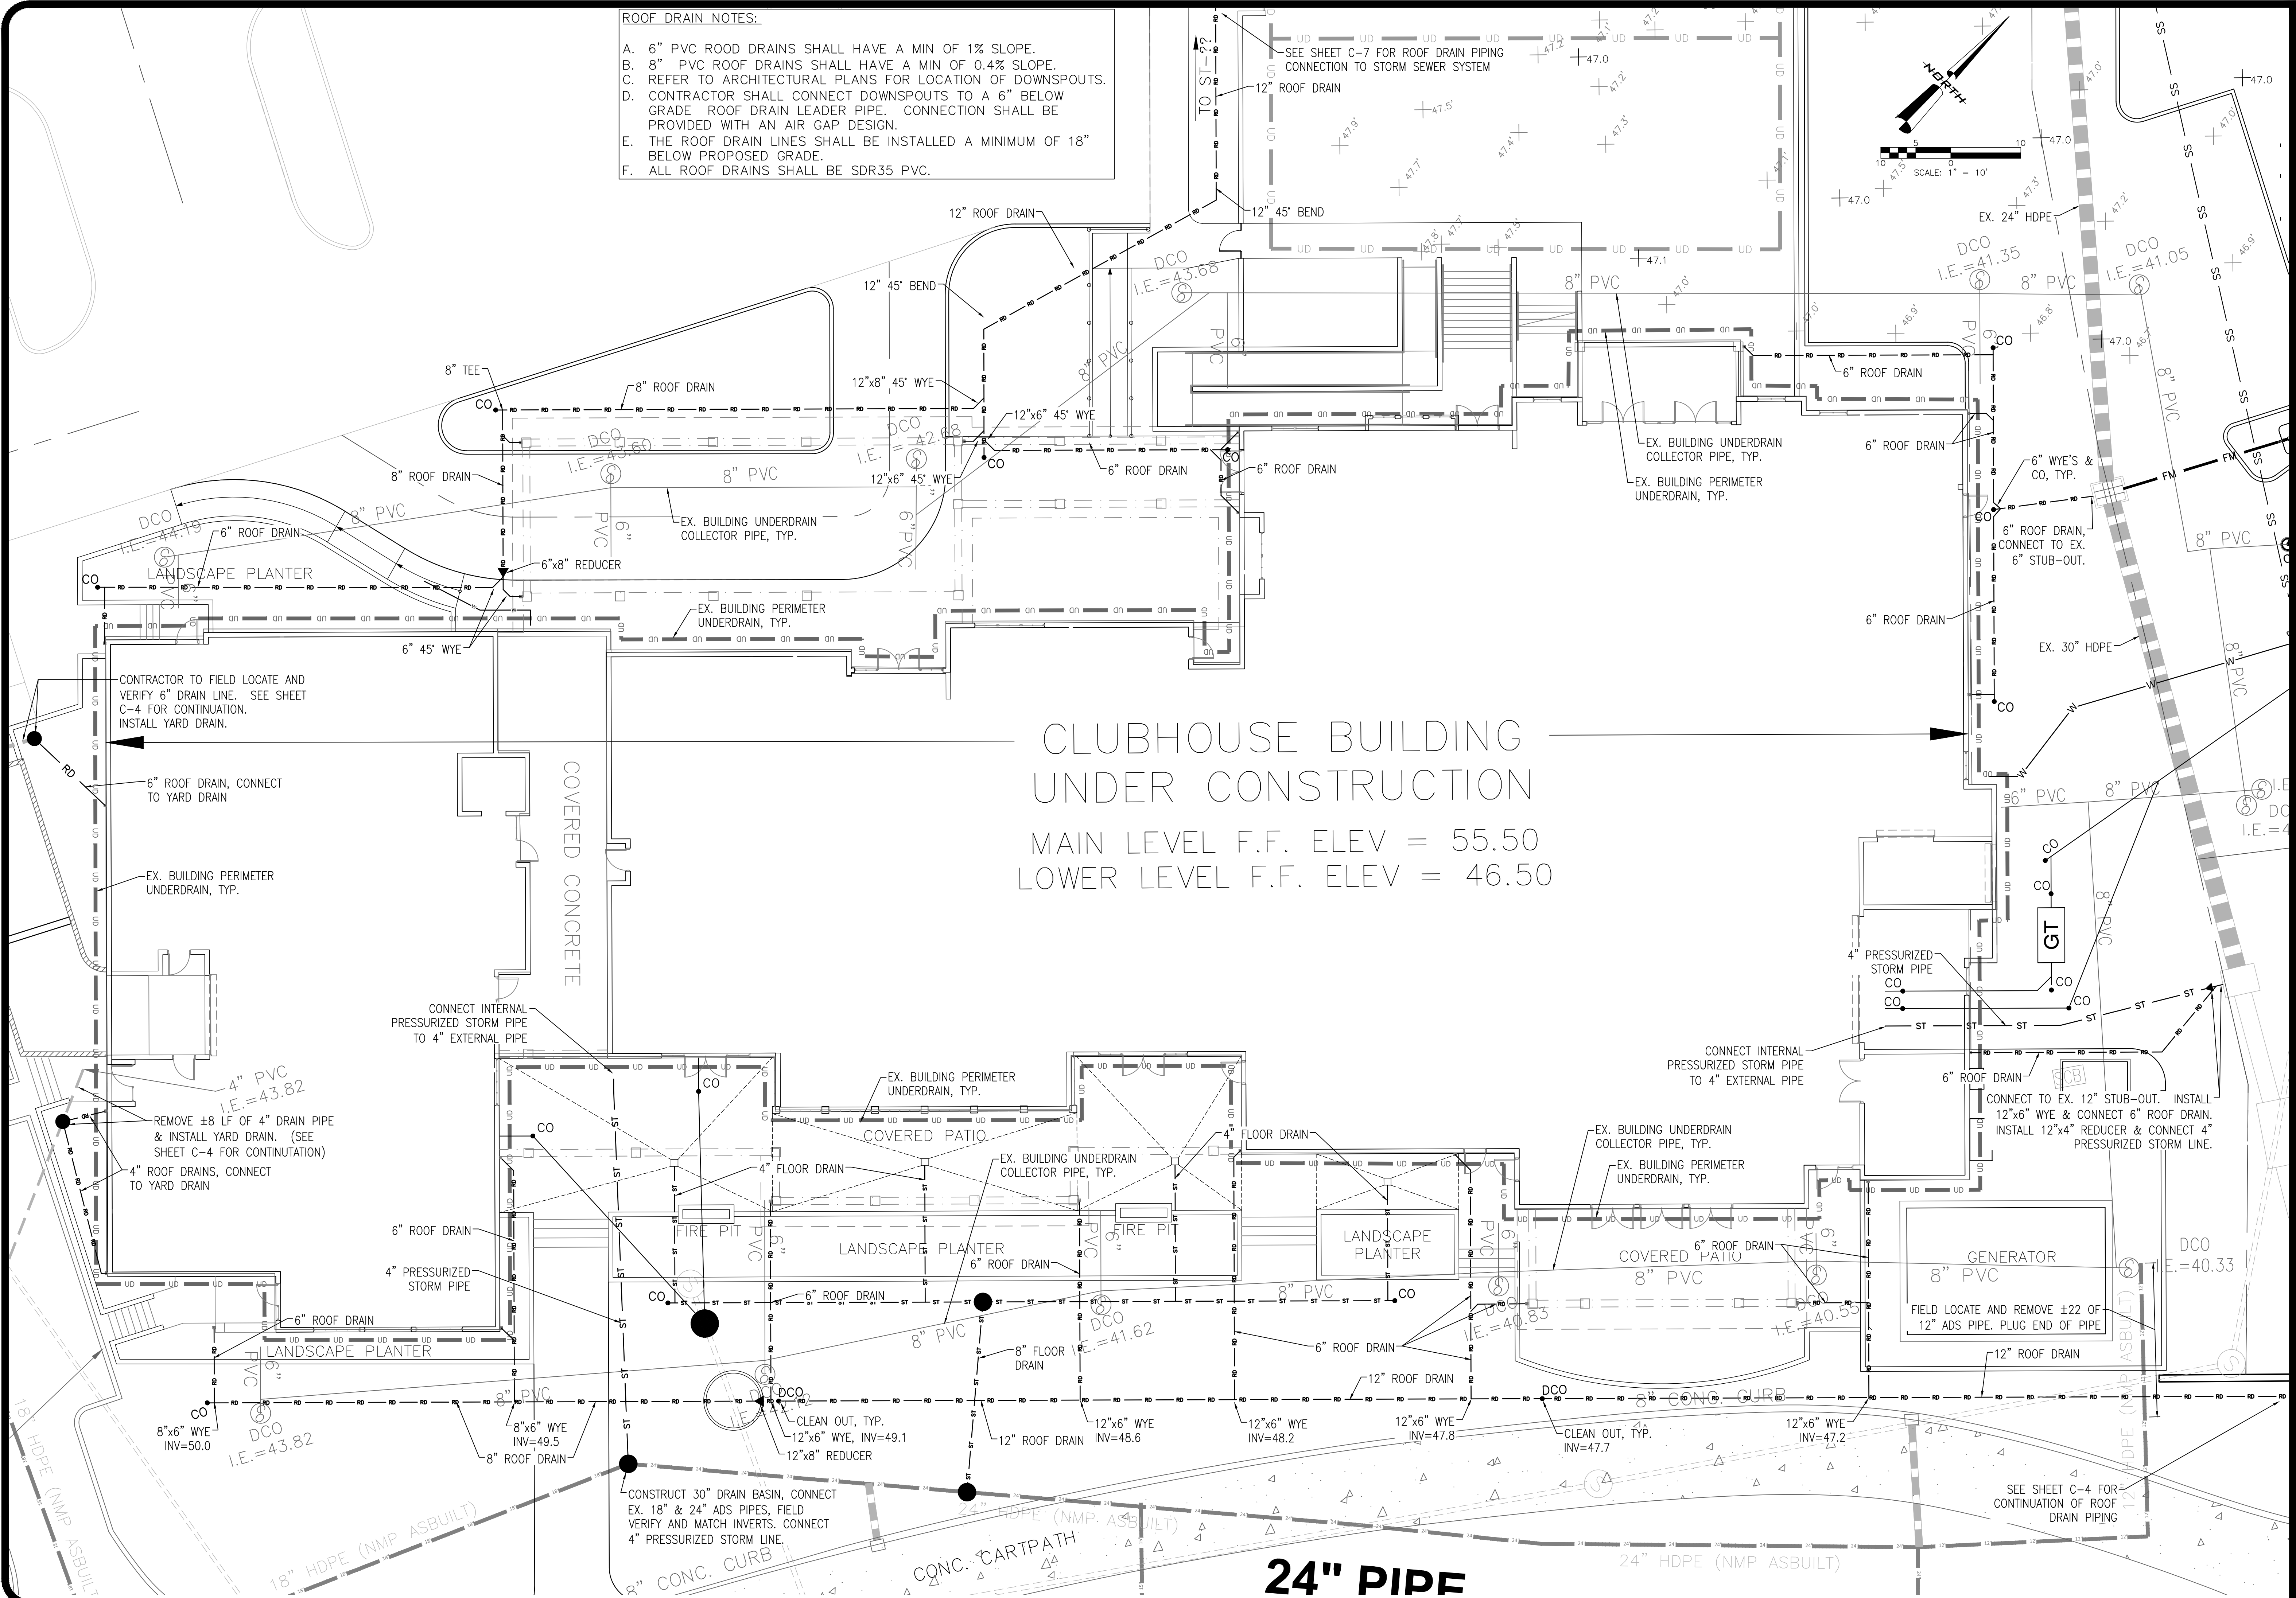

CLUBHOUSE ROOF
DRAIN PLAN

PELICAN GOLF CLUB
CLUBHOUSE

HARROD PROPERTIES, INC.
5550 WEST EXECUTIVE DRIVE - 550
TAMPA, FLORIDA 33609

AUTORA
ENGINEERING, INC.
610 E. Morgan Street Brandon, FL 33510 (813)643-9907

THIS PLAN WAS PREPARED BY AUTORA ENGINEERING, INC. AND IS THE PROPERTY OF AUTORA ENGINEERING, INC. IT IS TO BE USED ONLY FOR THE PROJECT AND SITE SPECIFICALLY IDENTIFIED HEREON. ANY REUSE OR MODIFICATION OF THIS PLAN WITHOUT THE WRITTEN CONSENT OF AUTORA ENGINEERING, INC. IS PROHIBITED.

PROJECT: CLUBHOUSE ROOF DRAIN PLAN
DATE: 8-1-2019
DRAWN BY: MICHAEL KNIGHT
CHECKED BY: CHRIS WEDDLE
APPROVED BY: CHRIS WEDDLE