
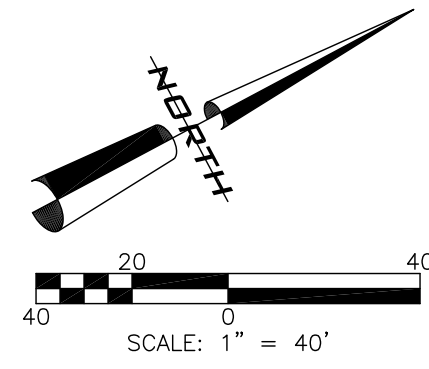


File: R:\Projects\Harrod The Pelican\Plans\Pelican Master Base, Plotted: 8/2/2019 2:33 PM by MICHAEL KNIGHT; Saved: 8/2/2019 1:59 PM by MICHAEL

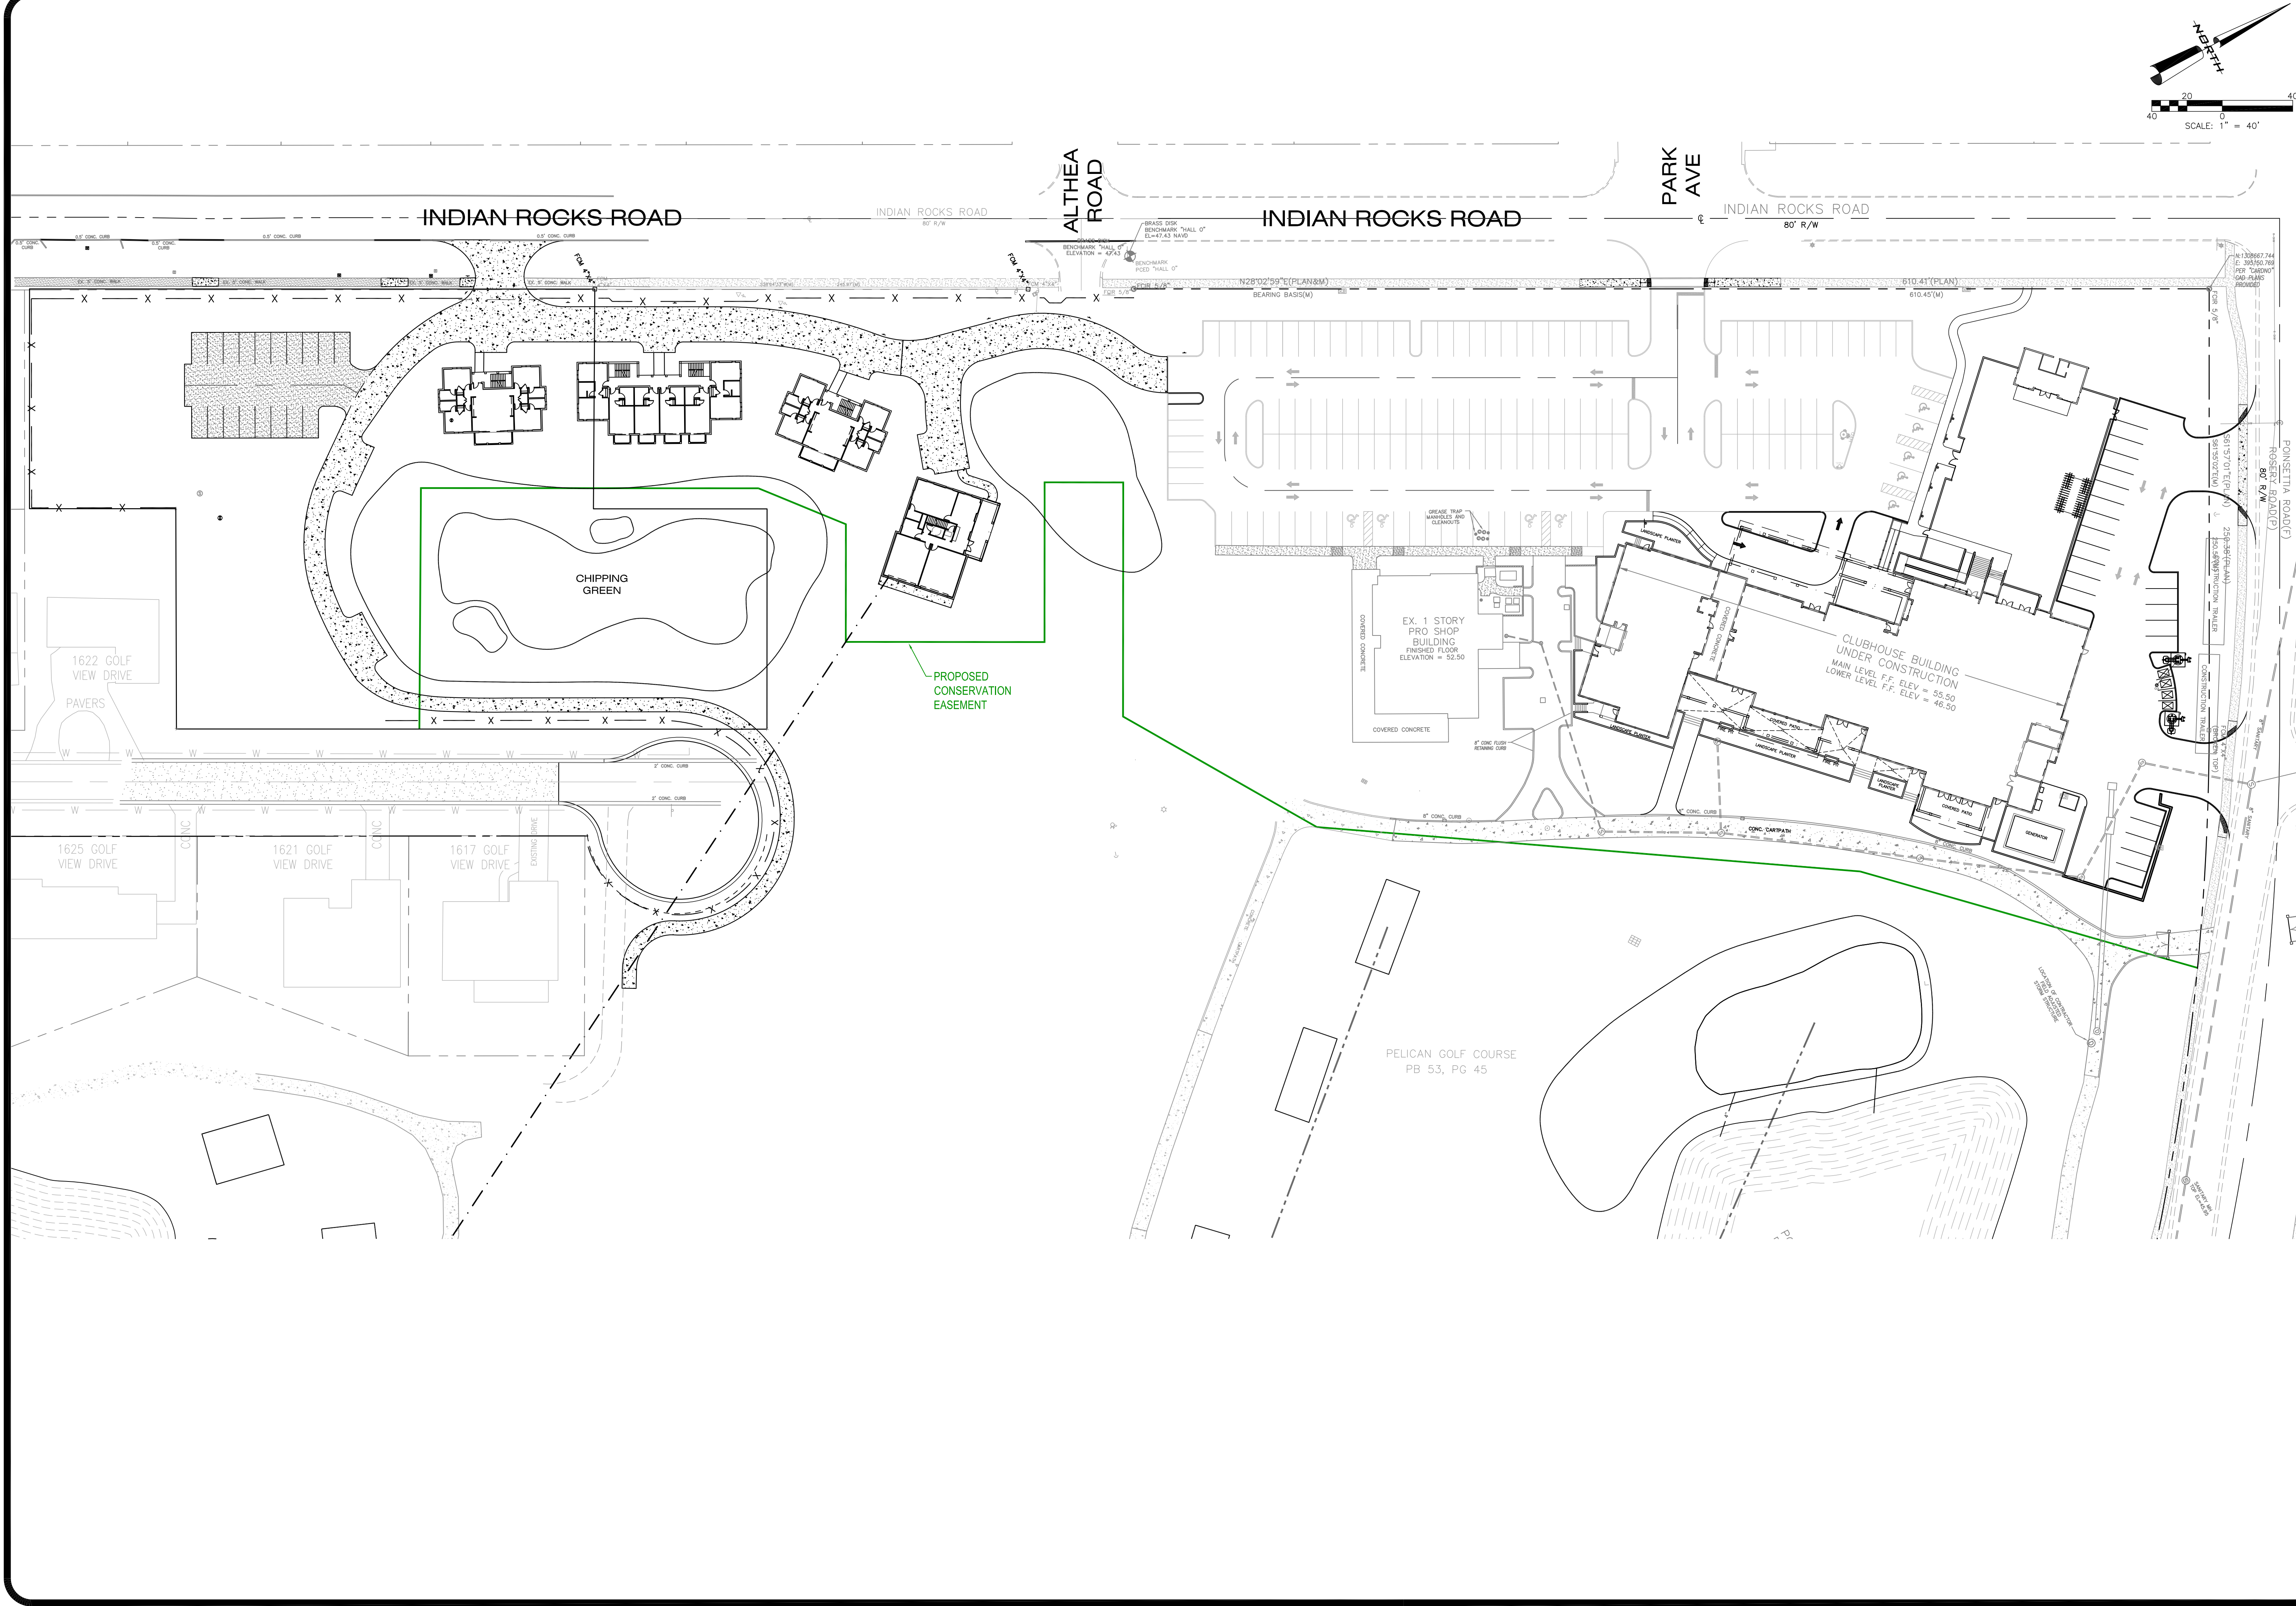

NO.	DATE	BY	DESCRIPTION
1	8-2-2019	BY	UPDATED PER CURRENT LAYOUT
2			
3			
4			
5			
6			
7			
8			
9			
10			
11			
12			
13			
14			
15			
16			
17			
18			
19			
20			

CONCEPTUAL CONSERVATION EASEMENT

PELICAN GOLF CLUB
HARROD PROPERTIES, INC.
5550 WEST EXECUTIVE DRIVE - 550
TAMPA, FLORIDA 33609

AUTRORA
CIVIL ENGINEERING, INC.
610 E. Morgan Street Brandon, FL 33510 (813)643-9907