
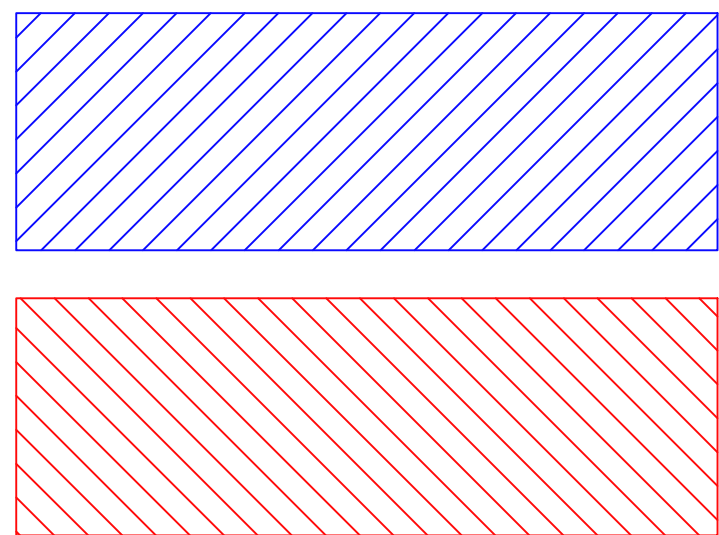


File: R:\Projects\Harrod The Pelican\Plans\Maintenance Set; Plotted: 8/2/2019 2:23 PM by FLORDELIZA DIMAKILING; Saved: 7/16/2019 4:14 PM by FLOR

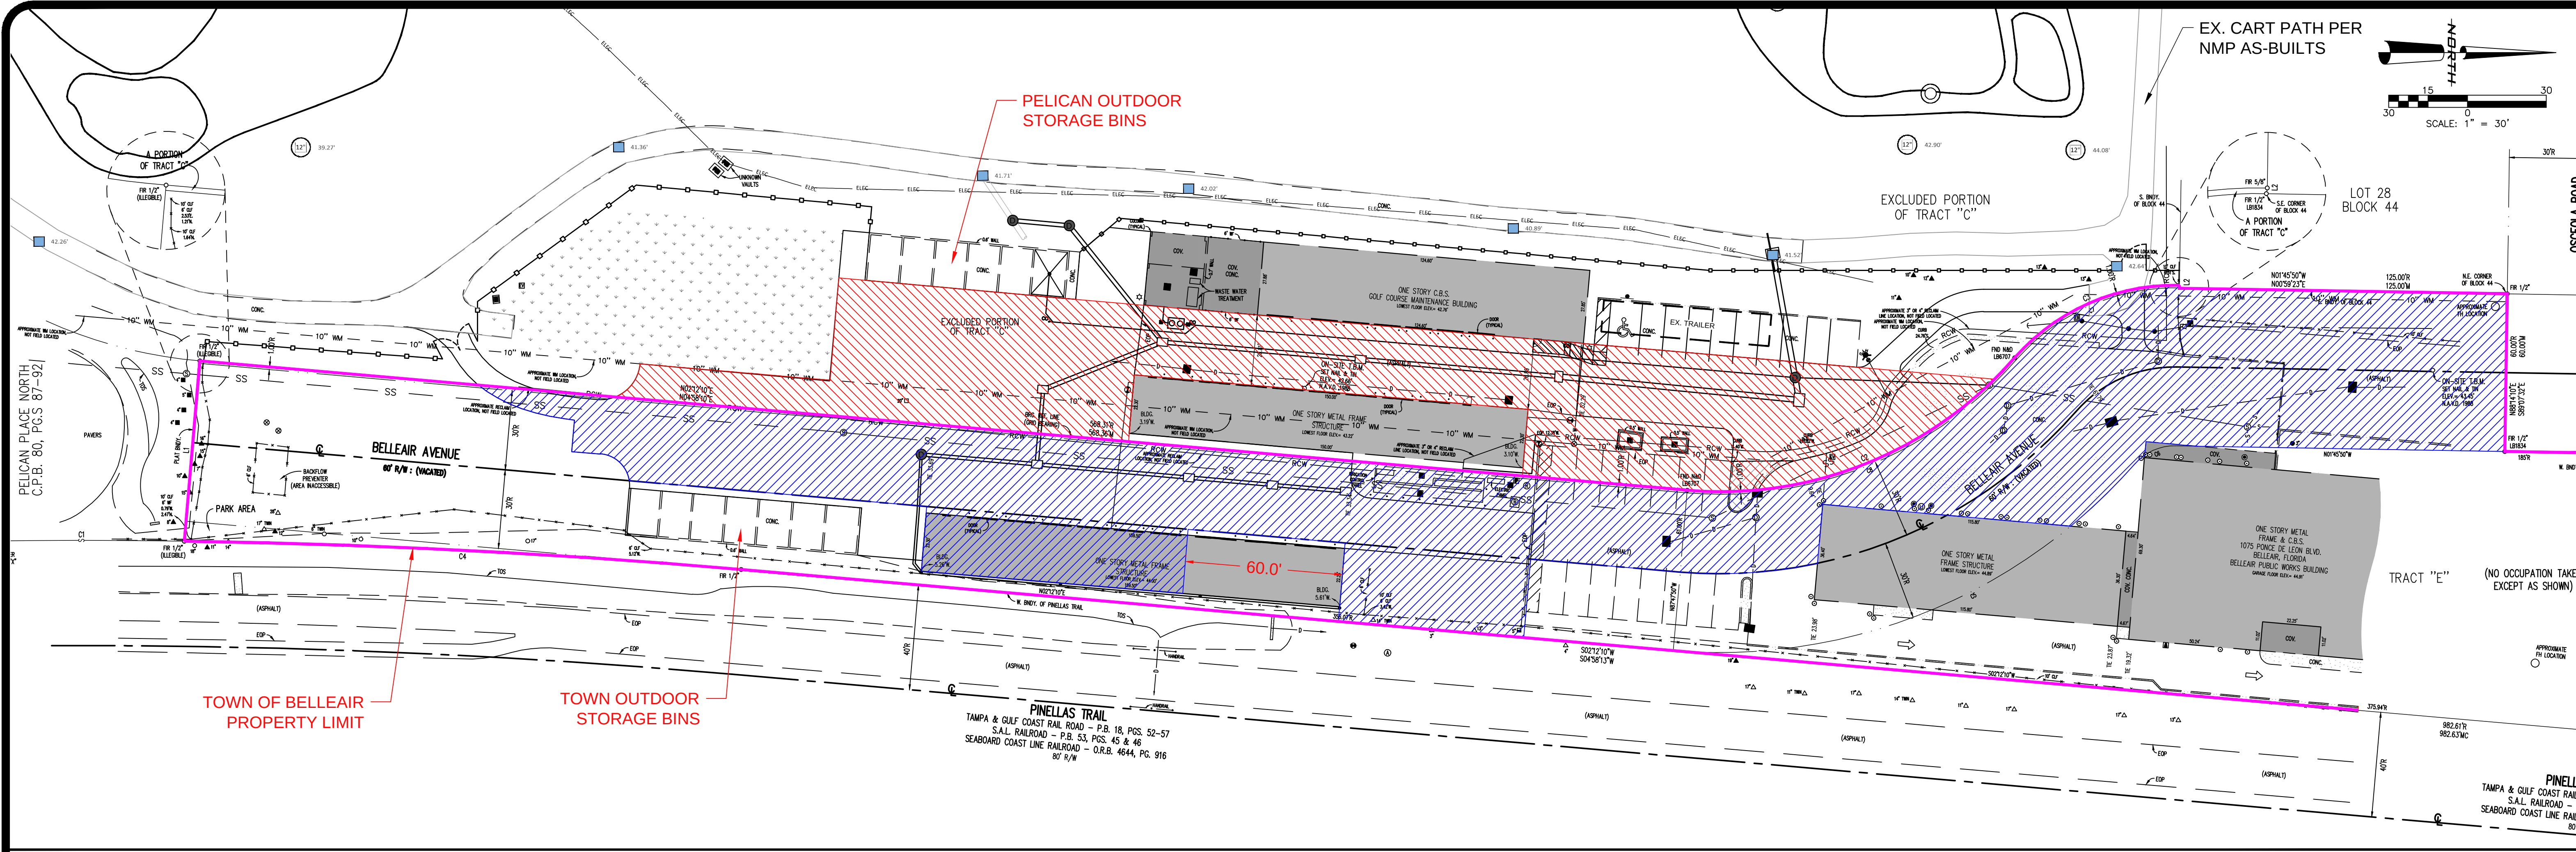

PELICAN USE OF TOWN LAND

TOWN USE OF PELICAN LAND

PELICAN ACCESS
EASEMENT AREA

PELICAN GOLF CLUB
MAINTENANCE AREA

AUTRORA
ENGINEERING, INC.
610 E. Morgan Street Brandon, FL 33510 (813)643-9907
CHRISTOPHER E. MEDALE, P.E.
FLORIDA P.E. NO. 34746
DATE OF AUTHORIZATION: 00000000

REVISIONS

NO.	DATE	BY	DESCRIPTION
1	08-02-2019	MICHAEL KNIGHT	ISSUED FOR PERMIT
2	08-02-2019	CHRIS MEDALE	ISSUED FOR PERMIT

DATE: 08-02-2019
DRAWN BY: MICHAEL KNIGHT
CHECKED BY: CHRIS MEDALE
JOB NO.: 18-174

PELICAN ACCESS
EASEMENT AREA

PELICAN GOLF CLUB
MAINTENANCE AREA

AUTRORA
ENGINEERING, INC.
610 E. Morgan Street Brandon, FL 33510 (813)643-9907
CHRISTOPHER E. MEDALE, P.E.
FLORIDA P.E. NO. 34746
DATE OF AUTHORIZATION: 00000000

REVISIONS

NO.	DATE	BY	DESCRIPTION
1	08-02-2019	MICHAEL KNIGHT	ISSUED FOR PERMIT
2	08-02-2019	CHRIS MEDALE	ISSUED FOR PERMIT

DATE: 08-02-2019
DRAWN BY: MICHAEL KNIGHT
CHECKED BY: CHRIS MEDALE
JOB NO.: 18-174