

Project Team:

Client & Property Owner: Belleair Country Club
 One Country Club Lane
 Belleair, Florida 33756

Land Planner / Landscape Architect: Lucido & Associates
 701 East Ocean Boulevard
 Stuart, Florida 34994

Golf Architect: Fry / Strala Global Golf Course Design
 6940 Raymond Drive
 Dublin, Ohio 43017

Engineer & Surveyor: ATWELL, LLC
 10150 Highland Manor Dr, Suite 450
 Tampa, Florida 33610





Arborist: Canopy to Coast Consulting Group, LLC
 PO Box 84
 Safety Harbor, Florida 34695

Belleair Country Club

Town of Belleair, Pinellas County, Florida

Tree Mitigation Plan

Date	By	Description
2.21.2025	S.L.S.	Initial Submittal
7.15.2025	S.L.S.	1st Resubmittal

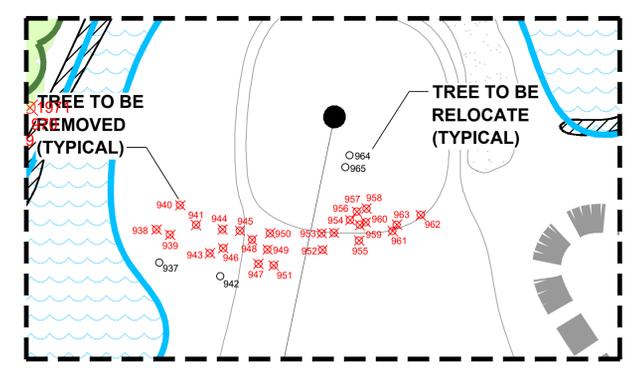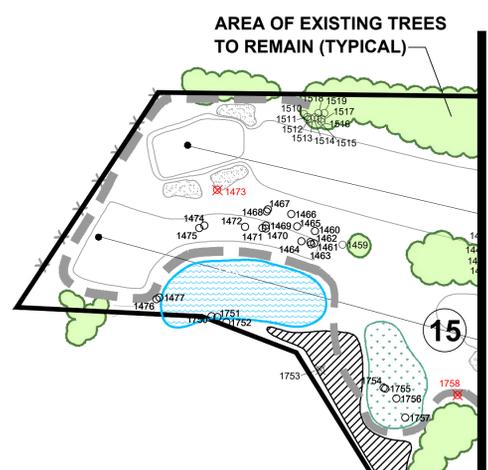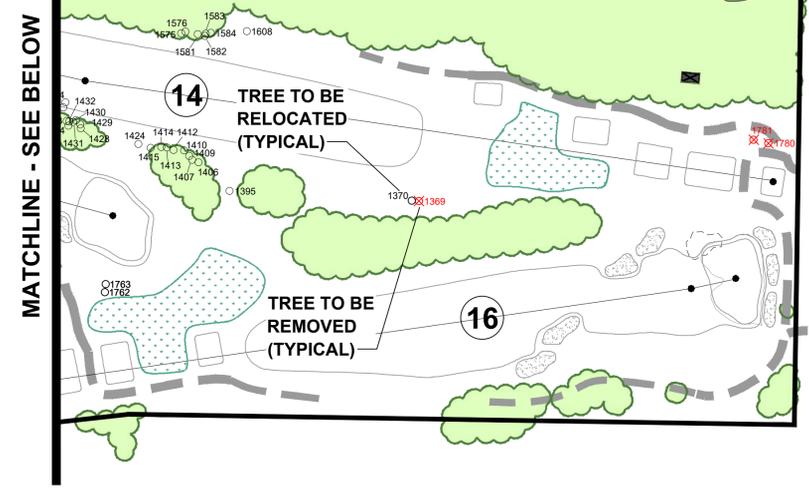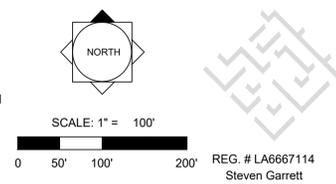

TREE RELOCATION AND POST CONSTRUCTION VERIFICATION PROCESS


1. Trees that are to be moved / relocated during construction have been reviewed and physically numbered by arborist which correlate with arborist report.
2. During construction trees will be relocated on site by professional tree movers as directed by golf course Architect and Landscape Architect.
3. Once trees are moved to final locations an as built survey will be created and submitted to the town of Belleair. The survey can be used to locate each tree that has been moved by its number and location. This allows the town of Belleair, club arborist and contractors to field locate and review each tree for long term health and aesthetic purposes.
4. Review and Verification. 1 year after relocation operation is complete, relocated trees will be reviewed and verified utilizing the as-built survey.
5. Any additional mitigation fees due to loss of trees shall be paid to Town of Belleair based on the Review and Verification results.
6. Final Acceptance issued by Town of Belleair.

- Notes**
- Required mitigation to be achieved via new trees and/or fee in lieu.
 - All tree removal, relocation and protection shall be subject to the Town of Belleair Land Development Code and Land Use Regulations.

For Information Only.
Tree Relocation Work by Others

Designer	---	Sheet
Manager	---	
Project Number	---	1 of 3
Municipal Number	---	
Computer File	---	Belleair Country Club - Tree Mitigation.dwg

Key / Location:

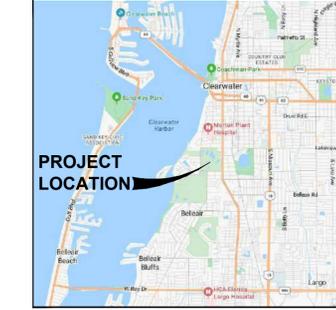

N.T.S.

Project Team:

- Client & Property Owner:** Belleair Country Club, One Country Club Lane, Belleair, Florida 33756
- Land Planner / Landscape Architect:** Lucido & Associates, 7001 East Ocean Boulevard, Stuart, Florida 34994
- Golf Architect:** Fwy / Straka Global Golf Course Design, 800 Raymond Drive, Dublin, Ohio 43017
- Engineer & Surveyor:** ATWELL, LLC, 10155 Highland Manor Dr., Suite 450, Tampa, Florida 33610
- Arborist:** Canopy to Coast Consulting Group, LLC, PO Box 84, Safety Harbor, Florida 34695

Belleair Country Club
 Town of Belleair, Pinellas County, Florida
Tree Mitigation Calculations

Date: 2.21.2025 By: S.L.S. Description: Initial Submittal
 7.15.2025 S.L.S. 1st Resubmittal

TREE #	COMMON NAME	SCIENTIFIC NAME	DBH (INCHES)	CONDITION	REQUIRED MITIGATION (INCHES)	STATUS
1	CABBAGE PALM	Subsp. palmato	14	Good	Relocate	
2	CABBAGE PALM	Subsp. palmato	12	Good	Relocate	
3	CABBAGE PALM	Subsp. palmato	12	Good	Relocate	
4	CABBAGE PALM	Subsp. palmato	19	Good	Relocate	
5	CABBAGE PALM	Subsp. palmato	14	Good	Relocate	
6	CABBAGE PALM	Subsp. palmato	19	Good	Relocate	
7	CABBAGE PALM	Subsp. palmato	13	Good	Relocate	
8	CABBAGE PALM	Subsp. palmato	13	Good	Relocate	
9	CABBAGE PALM	Subsp. palmato	13	Good	Relocate	
10	CABBAGE PALM	Subsp. palmato	12	Good	Relocate	
11	CABBAGE PALM	Subsp. palmato	11	Good	Relocate	
12	CABBAGE PALM	Subsp. palmato	12	Good	Relocate	
13	SLASH PINE	Pinus strobus	12	Good	12	Remove
14	SLASH PINE	Pinus strobus	15	Good	15	Remove
15	SLASH PINE	Pinus strobus	19	Good	19	Remove
16	SLASH PINE	Pinus strobus	19	Good	19	Remove
17	SLASH PINE	Pinus strobus	19	Good	19	Remove
18	SLASH PINE	Pinus strobus	19	Good	19	Remove
19	SLASH PINE	Pinus strobus	19	Good	19	Remove
20	SLASH PINE	Pinus strobus	19	Good	19	Remove
21	SLASH PINE	Pinus strobus	19	Good	19	Remove
22	SLASH PINE	Pinus strobus	19	Good	19	Remove
23	SLASH PINE	Pinus strobus	11	Good	11	Remove
24	SLASH PINE	Pinus strobus	14	Good	14	Remove
25	SLASH PINE	Pinus strobus	5	Good	5	Remove
26	SLASH PINE	Pinus strobus	11	Good	11	Remove
27	SLASH PINE	Pinus strobus	11	Good	11	Remove
28	SLASH PINE	Pinus strobus	12	Good	12	Remove
29	CABBAGE PALM	Subsp. palmato	13	Good	Relocate	
30	CABBAGE PALM	Subsp. palmato	13	Good	Relocate	
31	CABBAGE PALM	Subsp. palmato	13	Good	Relocate	
32	SLASH PINE	Pinus strobus	19	Good	19	Remove
33	SLASH PINE	Pinus strobus	8	Fair	4	Remove
34	SLASH PINE	Pinus strobus	13	Good	13	Remove
35	SLASH PINE	Pinus strobus	18	Good	18	Remove
36	SLASH PINE	Pinus strobus	18	Good	18	Remove
37	CABBAGE PALM	Subsp. palmato	9	Good	Relocate	
38	CABBAGE PALM	Subsp. palmato	13	Good	Relocate	
39	LAUREL OAK	Quercus laurifolia	35	Fair	33	Remove
40	LIVE OAK	Quercus virginiana	16	Fair	8	Remove
41	LIVE OAK	Quercus virginiana	31	Good	Relocate	
42	LAUREL OAK	Quercus laurifolia	29	Fair	25	Remove
43	LAUREL OAK	Quercus laurifolia	29	Fair	25	Remove
44	LIVE OAK	Quercus virginiana	31	Good	Relocate	
45	LIVE OAK	Quercus virginiana	31	Good	Relocate	
46	LIVE OAK	Quercus virginiana	31	Good	Relocate	
47	LIVE OAK	Quercus virginiana	22	Good	Relocate	
48	SLASH PINE	Pinus strobus	15	Good	15	Remove
49	SLASH PINE	Pinus strobus	14	Good	14	Remove
50	SLASH PINE	Pinus strobus	19	Good	19	Remove
51	SLASH PINE	Pinus strobus	19	Good	19	Remove
52	LIVE OAK	Quercus virginiana	29	Good	Relocate	
53	LIVE OAK	Quercus virginiana	31	Good	Relocate	
54	LIVE OAK	Quercus virginiana	31	Good	Relocate	
TOTAL REMOVED OR RELOCATED (INCHES) 12333
 TOTAL REQUIRED MITIGATION (INCHES) 4348.5



SCALE: 1" = NTS

REG. # LA6667114
 Steven Garrett

Designer: --- Sheet
 Manager: --- 3 of 3
 Project Number: ---
 Municipal Number: ---
 Computer File: Belleair Country Club - Tree Mitigation.dwg

For Information Only.
Tree Relocation Work by Others

Mitigation Calculation Notes (Trees to be Removed)
 All trees with a condition of good have a multiplier of x1.0.
 All trees with a condition of fair have a multiplier of x0.5.
 All trees with a condition of poor have a multiplier of x0.0.

Copyright, Lucido & Associates. These documents and their contents are the property of Lucido & Associates. Any reproduction, revision, modification or use of these documents without the express written consent of Lucido & Associates is prohibited by law.

TREE #	COMMON NAME	SCIENTIFIC NAME	DBH (INCHES)	CONDITION	REQUIRED MITIGATION (INCHES)	STATUS
1	CABBAGE PALM	Subsp. palmato	14	Good	Relocate	
2	CABBAGE PALM	Subsp. palmato	12	Good	Relocate	
3	CABBAGE PALM	Subsp. palmato	12	Good	Relocate	
4	CABBAGE PALM	Subsp. palmato	19	Good	Relocate	
5	CABBAGE PALM	Subsp. palmato	14	Good	Relocate	
6	CABBAGE PALM	Subsp. palmato	19	Good	Relocate	
7	CABBAGE PALM	Subsp. palmato	13	Good	Relocate	
8	CABBAGE PALM	Subsp. palmato	13	Good	Relocate	
9	CABBAGE PALM	Subsp. palmato	13	Good	Relocate	
10	CABBAGE PALM	Subsp. palmato	12	Good	Relocate	
11	CABBAGE PALM	Subsp. palmato	11	Good	Relocate	
12	CABBAGE PALM	Subsp. palmato	12	Good	Relocate	
13	SLASH PINE	Pinus strobus	12	Good	12	Remove
14	SLASH PINE	Pinus strobus	15	Good	15	Remove
15	SLASH PINE	Pinus strobus	19	Good	19	Remove
16	SLASH PINE	Pinus strobus	19	Good	19	Remove
17	SLASH PINE	Pinus strobus	19	Good	19	Remove
18	SLASH PINE	Pinus strobus	19	Good	19	Remove
19	SLASH PINE	Pinus strobus	19	Good	19	Remove
20	SLASH PINE	Pinus strobus	19	Good	19	Remove
21	SLASH PINE	Pinus strobus	19	Good	19	Remove
22	SLASH PINE	Pinus strobus	19	Good	19	Remove
23	SLASH PINE	Pinus strobus	11	Good	11	Remove
24	SLASH PINE	Pinus strobus	14	Good	14	Remove
25	SLASH PINE	Pinus strobus	5	Good	5	Remove
26	SLASH PINE	Pinus strobus	11	Good	11	Remove
27	SLASH PINE	Pinus strobus	11	Good	11	Remove
28	SLASH PINE	Pinus strobus	12	Good	12	Remove
29	CABBAGE PALM	Subsp. palmato	13	Good	Relocate	
30	CABBAGE PALM	Subsp. palmato	13	Good	Relocate	
31	CABBAGE PALM	Subsp. palmato	13	Good	Relocate	
32	SLASH PINE	Pinus strobus	19	Good	19	Remove
33	SLASH PINE	Pinus strobus	8	Fair	4	Remove
34	SLASH PINE	Pinus strobus	13	Good	13	Remove
35	SLASH PINE	Pinus strobus	18	Good	18	Remove
36	SLASH PINE	Pinus strobus	18	Good	18	Remove
37	CABBAGE PALM	Subsp. palmato	9	Good	Relocate	
38	CABBAGE PALM	Subsp. palmato	13	Good	Relocate	
39	LAUREL OAK	Quercus laurifolia	35	Fair	33	Remove
40	LIVE OAK	Quercus virginiana	16	Fair	8	Remove
41	LIVE OAK	Quercus virginiana	31	Good	Relocate	
42	LAUREL OAK	Quercus laurifolia	29	Fair	25	Remove
43	LAUREL OAK	Quercus laurifolia	29	Fair	25	Remove
44	LIVE OAK	Quercus virginiana	31	Good	Relocate	
45	LIVE OAK	Quercus virginiana	31	Good	Relocate	
46	LIVE OAK	Quercus virginiana	31	Good	Relocate	
47	LIVE OAK	Quercus virginiana	22	Good	Relocate	
48	SLASH PINE	Pinus strobus	15	Good	15	Remove
49	SLASH PINE	Pinus strobus	14	Good	14	Remove
50	SLASH PINE	Pinus strobus	19	Good	19	Remove
51	SLASH PINE	Pinus strobus	19	Good	19	Remove
52	LIVE OAK	Quercus virginiana	29	Good	Relocate	
53	LIVE OAK	Quercus virginiana	31	Good	Relocate	
54	LIVE OAK	Quercus virginiana	31	Good	Relocate	
