
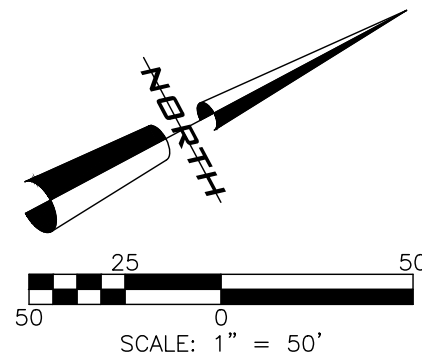



File: R:\Projects\Harrod The Pelican\Plans\Pelican - Cottages; Plotted: 7/22/2019 4:58 PM by MICHAEL KNIGHT; Saved: 7/22/2019 4:56 PM by MICHAEL

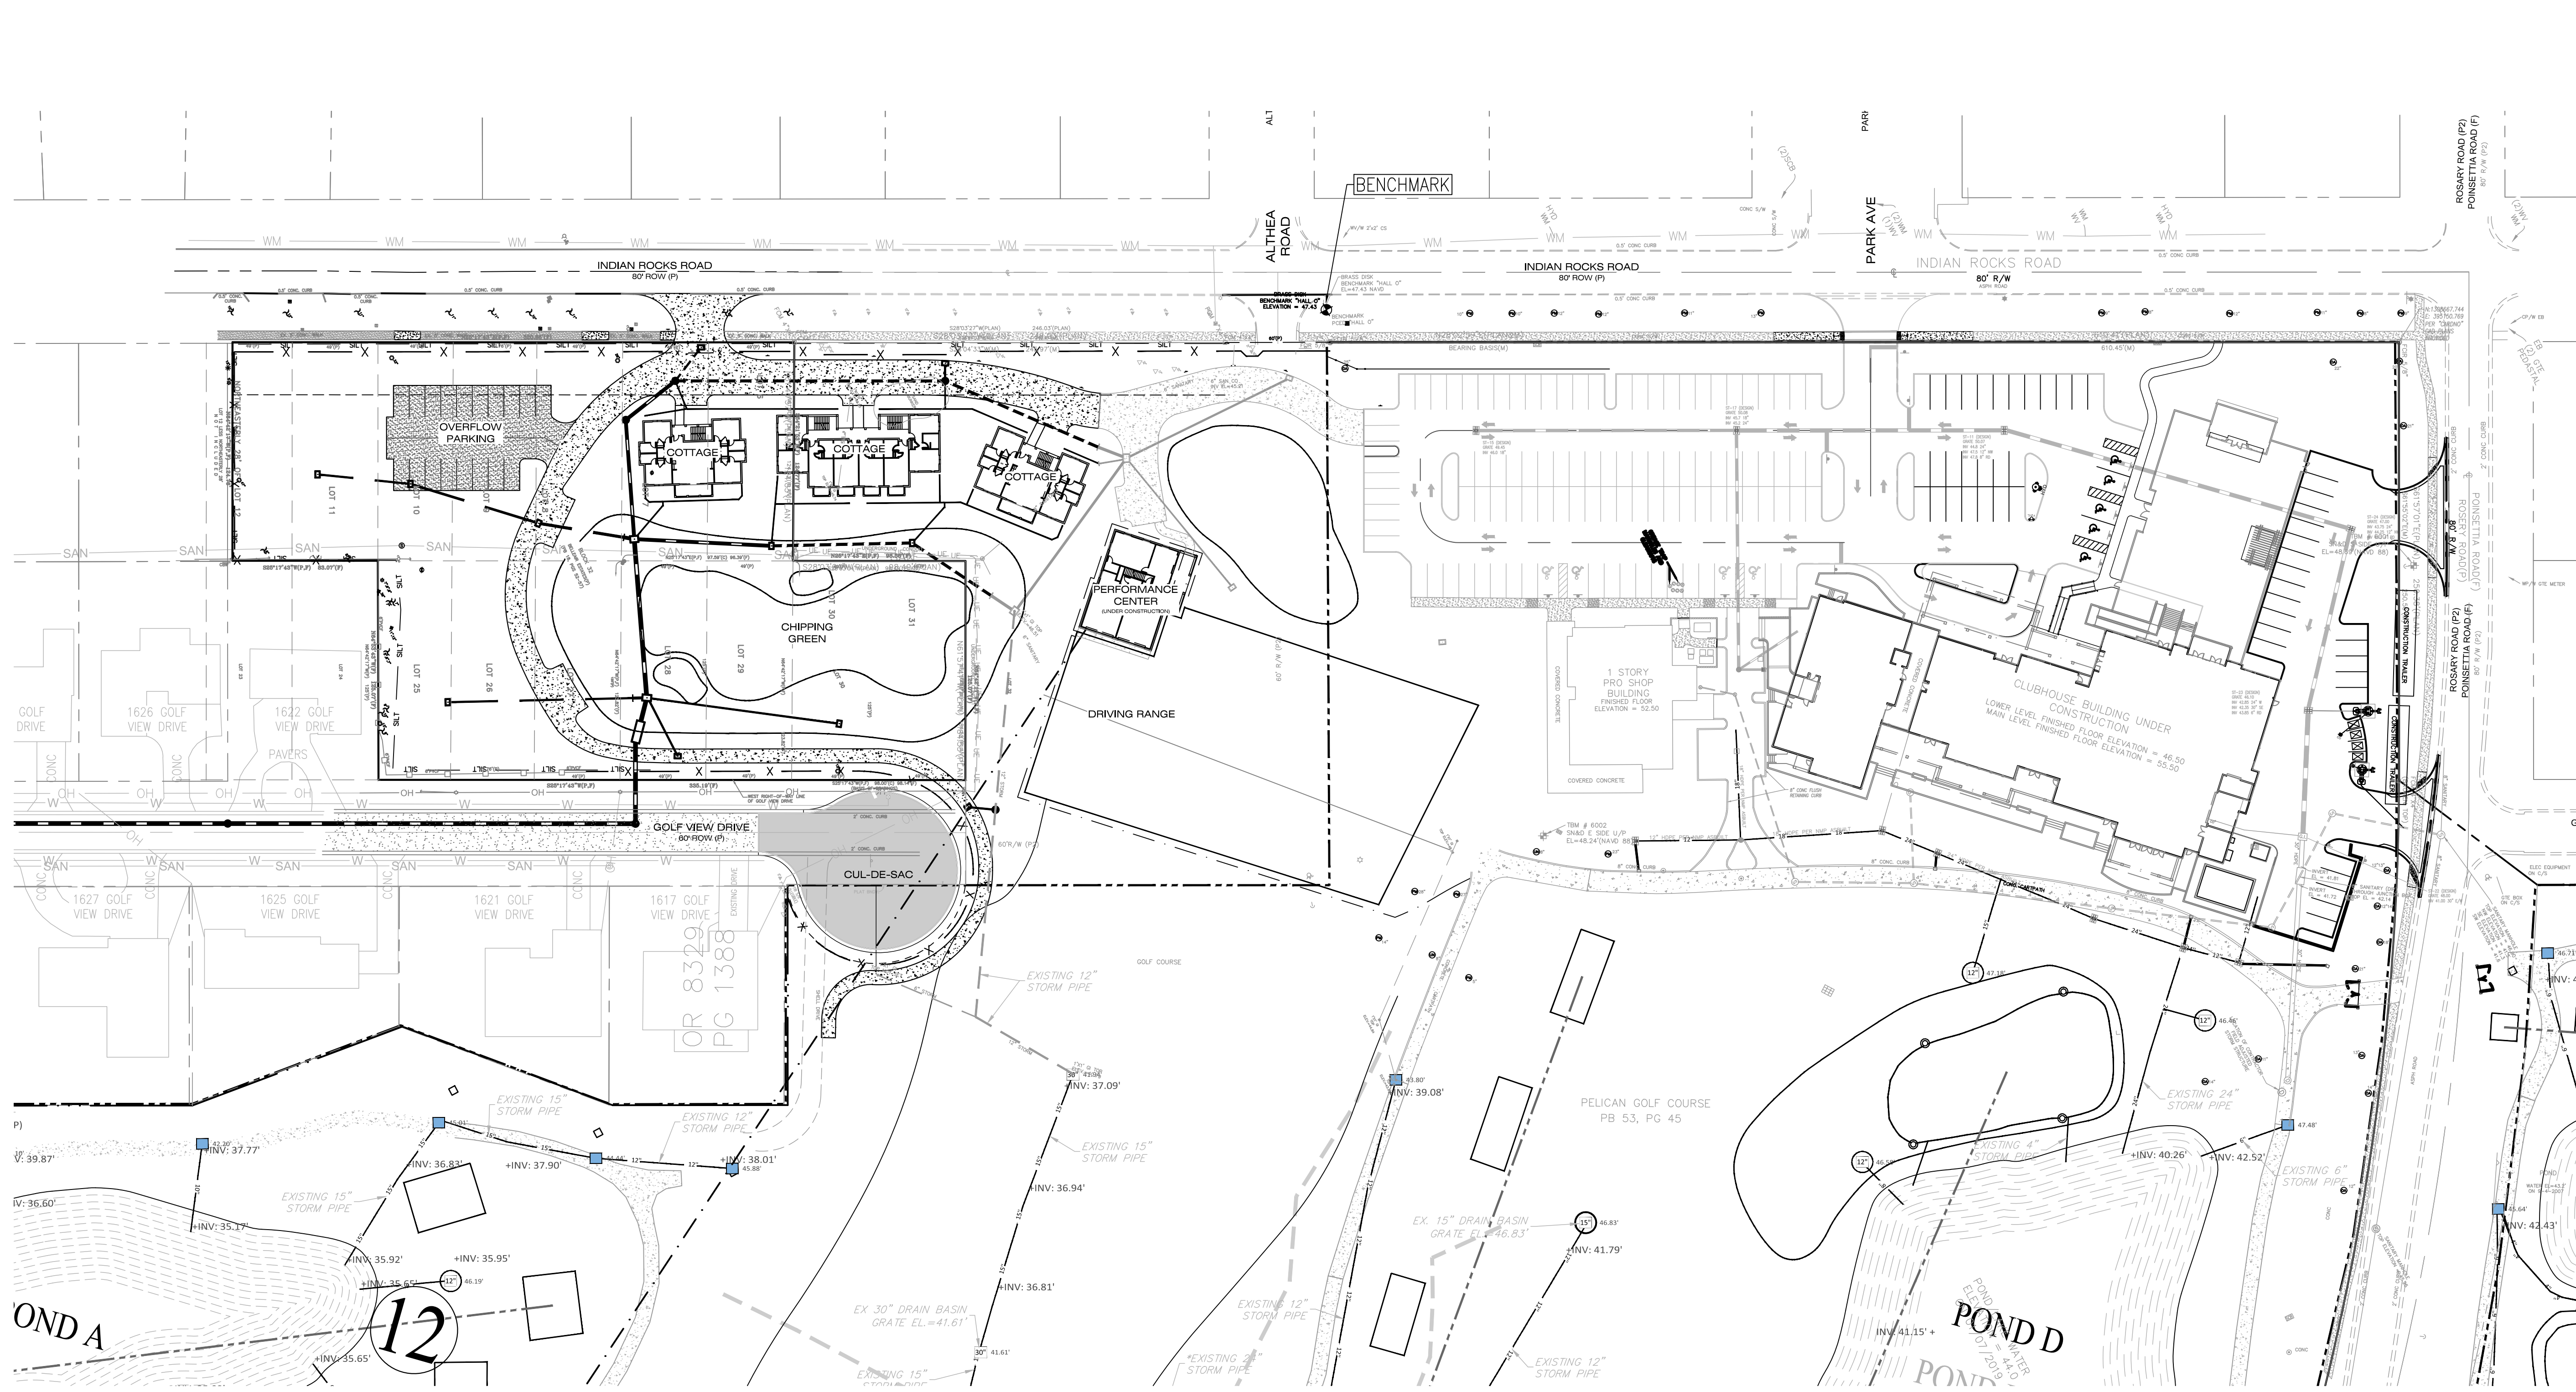


NO.	BY	DATE	DESCRIPTION
1	MICHAEL KNIGHT	7-22-2019	ISSUED FOR PERMIT
2	MICHAEL KNIGHT	7-22-2019	REVISIONS
3	CHRIS WEDDLE		APPROVED BY
4	CHRIS WEDDLE		CREATED BY

OVERALL SITE PLAN

PELICAN GOLF CLUB - PHASE III & IV
"COTTAGES"
HARROD PROPERTIES, INC.
5550 WEST EXECUTIVE DRIVE - 550
TAMPA, FLORIDA 33609

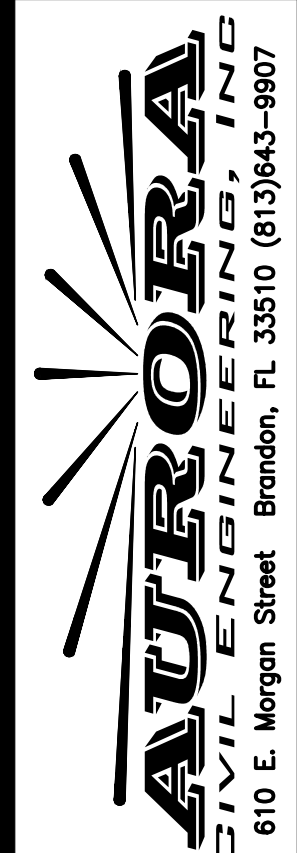

AURORA
ENGINEERING, INC.
610 E. Morgan Street Brandon, FL 33510 (813)643-9807

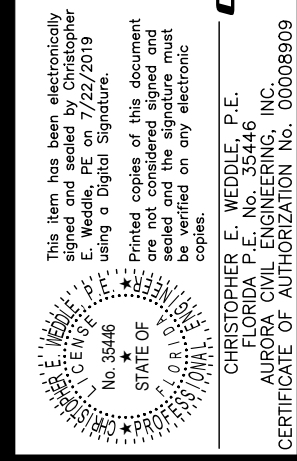

CHRIS WEDDLE, P.E.
FLORIDA P.E. NO. 15446
DATE OF AUTHORIZATION: 00008909