Town of Belleair



Meeting Agenda

Planning & Zoning Board

Monday, July 13, 2020	5:30 PM	Town Hall

Participate in the Zoom meeting on your computer, mobile phone, or other device by visiting the following link: https://us02web.zoom.us/j/83893495737 Use the "raise hand" button in the Zoom app to be recognized.

Participate in the Zoom meeting by dialing phone number +1 301 715 8592 or +1 312 626 6799 or +1 646 558 8656 or +1 253 215 8782 or +1 346 248 7799 or +1 669 900 9128 and entering webinar ID: 838 9349 5737

Enter *9 on the phone to use the "raise hand" feature to be recognized.

ROLL CALL

SCHEDULED PUBLIC HEARING

Persons are advised that, if they decide to appeal any decision made at this meeting/hearing, they will need a record of the proceedings, and, for such purposes, they may need to ensure that a verbatim record of the proceedings is made, which record includes the testimony and evidence upon which the appeal is to be based.

20-0165 Request for Variance - 3 Winston Drive

 Attachments:
 3 Winston Variance Request

 Matula-RE 3 Winston

 Metz - RE 3 Winston

CITIZENS COMMENTS

(Discussion of items not on the agenda. Each speaker will be allowed 3 minutes to speak.)

APPROVAL OF MINUTES

<u>20-0167</u> Approval of March 9, 2020 Meeting Minutes

<u>Attachments:</u> <u>P&Z 03-09-2020</u>

GENERAL AGENDA

<u>20-0164</u> Election of Officers

<u>20-0169</u> Discussion of Fence Ordinance

Attachments: Belleair, FL Code of Ordinances-Fences

OTHER BUSINESS

COMMISSION ADVISOR REPORT

ADJOURNMENT

ANY PERSON WITH A DISABILITY REQUIRING REASONABLE ACCOMMODATIONS IN ORDER TO PARTICIPATE IN THIS MEETING, SHOULD CALL (727) 588-3769 OR FAX A WRITTEN REQUEST TO (727) 588-3767.



Legislation Details (With Text)

File #:	20-0165	Version:	1	Name:		
Туре:	Action Item			Status:	Public Hearing	
File created:	6/29/2020			In control:	Planning & Zoning Board	
On agenda:	7/13/2020			Final action:		
Title:	Request for Va	riance - 3 V	Vinsto	on Drive		
Sponsors:						
Indexes:						
Code sections:						
Attachments:	<u>3 Winston Varia</u> <u>Matula-RE 3 W</u> <u>Metz - RE 3 Wi</u>	inston	<u>est</u>			
Date	Ver. Action By			Actic	n	Result

Summary

To: Mayor and Commissioners From: Town Staff Date: 6/29/2020

Subject:

Request for Variance - 3 Winston Drive

Summary:

Applicant is requesting a variance which would allow the construction of a new wrought iron fence with concrete pillars to be installed in the primary front yard setback. The fence would encroach into the required 25 foot primary front yard setback by 25 feet resulting in a 0 foot front yard setback. **Previous Commission Action:** N/A

Background/Problem Discussion: N/A

Expenditure Challenges N/A

Financial Implications: N/A

Recommendation: Enter Recommendation

Proposed Motion Move to approve/deny the request for variance at 3 Winston Drive.



TOWN OF BELLEAIR BUILDING DEPARTMENT 901 Ponce de Leon Blvd. Belleair, Florida 33756-1096 Phone: (727) 588-3769 ext. 215 Fax: (727) 588-3768

MEMORANDUM

DATE: May 8th, 2020

TO: Mayor and Commissioners

FROM: J.P. Murphy, Town Manager

SUBJECT: Request for Variance – Eagles Nest Gardens Estate. Parcel No. 29-29-15-23778-003-0040

Property Owner: Richard & Sonja Tutwiler 3 Winston Drive Belleair, Florida 33756

The following information is regarding the above referenced variance request.

- I. Existing conditions of land and structure(s):
 - A. Zoning designation: R-1 (Single Family Residential)
 - B. Original Construction date:
 - 2020 (New Construction)
 - C. Structural and other improvements to date:
 - 2020-New House
 - D. Existing Easements: 5' Utility Easement
- II. Proposed request:

The applicant is requesting a variance, which would allow the construction of a new wrought iron fence with concrete pillars to be installed in the primary front yard setback. The fence would encroach into the required 25 foot primary front yard setback by 25 feet resulting in a 0'foot front yard setback. (Please see the attached fence regulations 74-287)

	TOWN OF BELLEAIR 901 Ponce de Leon Blvd. RECEIVE Belleair, Florida 33756-1096 BELLAIR BLDG. D'E Fax: (727) 588-3769 ext. 215 BELLAIR BLDG. D'E Fax: (727) 588-3768 MAY 0 0 2020
	TIME REC.
	DATE_May 8, 2020
To the	Town Commission of the Town of Belleair, Florida
1.	The undersigned, Richard & Sonja Tutwiler , owner of Lot UNIT 4 Block BLK C , Subdivision Eagles Nest Garden Estates , property Commission of the Town of Belleair for a variance on the above-described property.
2.	The property is presently zoned R-2
3.	The present land use on the property is Residential - Single Family
4.	The decision involves Article <u>IV</u> Section <u>74-287</u> of the Belleair Land Development Code.
5.	The Commissions power arises under Article V, Section 66.253 of the Belleair Land Development Code.
6.	The Relief prayed by the applicant is: Kindly Reference the Enclosed.
7.	The Justification for the request is (requests for the variances must demonstrate the practical difficulty or unnecessary hardship which justifies the variance): Kindly Reference the Enclosed.
8.	Attached is a non-refundable fee to defray expenses incurred by the Town of Belleair in processing this application.(** Note: All costs incurred by the Town of Belleair, above and beyond the variance application fee, will be the responsibility of the applicant regardless of approval or denial of the request**)
9.	I am aware that this request will be voided should I or my representative fail to appear at the public hearings scheduled to consider this request.
10.	I am aware that any variance that may be granted will automatically expire twelve months after approval by the Town Commission unless a building permit id produced from the Town with respect to the improvements contemplated by this application for variance within said twelve month period unless the construction of said improvements is promptly commenced pursuant to the building permit and diligently pursued to completion thereafter.
FEE:	\$300.00 00/ 120 Rick + Sonja Tutwiller

Paid 5/0/

Owner <u>3</u> Winston D. Address <u>727-420-9141</u> Telephone Number

١

Sec. 74-287. - Fences and fence walls.

- (a) All fences shall comply with the provisions of the Standard Building Code, 1988 edition, section 1205, appendix D, or subsequent editions, and subject to the Town of Belleair property maintenance provisions, article VIII, section 74-517 of the Code of Ordinances.
- (b) The posts of each fence must be resistant to decay, corrosion and termite infestation. Wood fence posts shall be pressure treated or otherwise preserved.
- (c) Fence walls may be constructed of concrete, concrete block, stone, brick or any suitable masonry material. Concrete and concrete block walls shall be finished with a painted stucco finish on both sides. All perimeter retaining walls that are visible from public rights-of-way or open spaces/parks shall require caps.
- (d) Fences and fence walls may be located in side, rear and secondary front yard setback areas and shall not exceed the height of six feet except as otherwise provided in this section, exclusive of decorative supporting posts which may extend no more than nine inches above the maximum six-foot height of the fence or fence wall; provided, however, any fence or fence wall placed along any property line which abuts the Pinellas Trail may not exceed ten feet in height.
- (e) Fences, fence walls, and hedges within ten feet of the mean high-water line or sea wall shall be no more than 48 inches in height.
- (f) The height of a fence or fence wall shall be determined from grade to the average top elevation of the fence or fence wall. Landscape berms, in conjunction with fences, shall be included in height determinations. Fences and fence walls shall be of uniform height along a running face, as topography allows, unless prohibited by other requirements of this Code.
- (g) Fences and fence walls shall be prohibited within the front yard setback area and within the primary front yard setback area of corner parcels.
- (h) In areas where the property faces two roadways, or is located in any other area construed to be a corner lot, no fence, fence wall, or landscape buffer shall be located in the clear visibility triangle.
 - (1) No fence, wall, gate, or landscape buffer shall be allowed to constitute a visual obstruction to motorists, pedestrians, or bicyclists upon the streets, roads, sidewalks, bike paths, driveways, and alleyways of the town.
- (i) Except as provided in subsections (c) and (k), fences and walls may be constructed of wood, masonry, composite materials, vinyl, metal or wire, and shall be constructed of one material type only, except where specifically permitted herein, or by approval of the town manager.
- (j) Fences shall be placed with the finished side out.
- (k) Chainlink fences with canvas (or similar material) backing or mesh may only be permitted as a temporary construction fence, or on any parcel zoned public district. Except as provided below, all chainlink fences shall:
 - (1) Be shielded on the exterior side (the side facing out) as to completely obscure the fence by

a hedge or similar planting;

- (2) Be coated with a black vinyl coating. Green vinyl coatings may only be used for properties zoned public district;
- (3) Have a top rail; and
- (4) May not be utilized along a primary or secondary front yard setback.

All fences, or fence walls placed along a front yard setback or a primary front yard setback or along or within a secondary front yard setback area shall be shielded on the exterior side (the side facing out) by a hedge or similar planting. Any planting most grow to shield said fence over 85 percent of its surface within two years of planting. Should the shielding material die or be destroyed below the 85 percent coverage standard it shall, upon notification by the city, be replaced immediately or the city may take code enforcement action as provided in division 4 of article II.

- (I) No fence or fence wall shall be constructed or installed in such a manner as to adversely affect drainage on or adjacent to the site. To provide adequate drainage or to prevent the obstruction of drainage on or adjacent to the site, a fence or fence wall may be constructed so as to allow the bottom of the fence or fence wall to begin no more than two inches above the ground without being in violation of the maximum height restrictions set out in subsections (d), (e) and (f) of this section.
- (m) Any fence or fence wall required to be shielded by a hedge or similar planting shall be shielded by plant material approved by the town and such plant material shall be, at minimum, a size equivalent to a three-gallon plant and each such plant shall be planted not more than two feet apart. In addition, any fence or fence wall which is required to be shielded by a hedge or similar planting as provided in this section must be set back off a property line a sufficient distance to allow for the planting and growth of the hedge or similar planting and for the maintenance thereof.
 - (1) The town manager may waive the requirement for fence or walls to be shielded with plant material depending on the fence or fence wall materials, or zoning district; if greater than 50 percent of the fence area is open and unobstructed when viewed at a right angle from the public right-of-way. Except as a security measure for parcels zoned public district, the vegetative screening requirement may not be waived for chainlink fences.
 - (2) All chainlink fences must meet the 85 percent vegetative planting requirement at the time of installation. The town manager may waive this requirement for properties zoned public district, where the fencing is used around recreational play fields.
 - (3) Any fence or fence wall requiring vegetative planting must provide or demonstrate a means of irrigation acceptable to the town at the time of installation.
- (mi) Electrically charged, barbed wire or razor wire fences, or any fence or wall containing broken glass, or other substances reasonably designed to do bodily harm are prohibited.
- (mii) New sections of fence being installed shall require the removal of the old sections. Old sections of fence shall not be abandoned in place.

(miii) Temporary fencing during construction is permitted and regulated in <u>chapter 74</u>, division 4 of the Code of Ordinances. Once a building permit is closed or becomes inactive, the temporary construction fencing shall be removed. The parcel may remain without a fence, or a permanent fence can be erected pursuant to this section, and other sections of the Code, as applicable.

(Ord. No. 399, § 1, 11-20-01; Ord. No. 523, § 1, 7-16-19)

May 8, 2020

CERTIFIED MAIL & VIA EMAIL: <u>gkatica@townofbelleair.net</u>

Mayor Gary H. Katica Town of Belleair 901 Ponce de Leon Blvd. Belleair, FL 33756

RE: TUTWILER RESIDENCE - REQUEST FOR VARIANCE APPROVAL

Dear Mayor Katica:

We trust you and your family are staying well and safe in the midst of this most dreadful Covid-19 pandemic.

The purpose of this correspondence is to respectfully request a Variance Approval to install a gate and fence within the setback of our property, which is located on 3 Winston Dr. Belleair, FL 33756 for the following reasons noted below and also enclosed herein. As you may recall, our home was severely damages by Hurricane Irma in 2017 and the Town of Belleair would not issue a Permit to Repair our home given the property damage caused by Hurricane Irma exceeded FEMA's 50% Rule. Ultimately, we were required to demolish our home and are a currently in the process of rebuilding a new building necessary to comply with the Florida's current Building Code requirements.

As you will note enclosed, our Architect included for a gate and fence in our building plans, however the Town of Belleair Building Department would not Permit our gate and fence unless we obtained a Variance from the Town of Belleair, thus the reason for our request. Specifically, we were informed by our Architect that in order to obtain our Building Permit, the Town of Belleair's Building Department requested that our Architect remove the entry columns, fencing and gates from our plans due a specific Town Ordinance: Sec. 74-287 (g). - Fences and fence walls, which states: "Fences and fence walls shall be prohibited within the front yard setback area and within the primary front yard setback area of corner parcels."

While we understand and respect The Town of Belleair's Code of Ordinances as set forth by the Town's Commission, please understand that it is not our intent to configure an large fence and gate that would be aesthetically displeasing to our surrounding neighbors or residents, rather we are more concerned

about the life, health, and safety issues that we have repeatedly had to endure since purchasing our home in 2013, notwithstanding our liability exposure as it relates to same.

Mayor Gary H. Katica Town of Belleair May 8, 2020 Page 2

Given our property/seawall borders the Winston drive bridge access and is also located directly across the street from Winston Park, we have endured some of the troublesome issues, which we believe the Town of Belleair should take into consideration as it considers our Variance request to incorporate a fence and gate. Please also note that our neighbors directly behind us have experienced similar issues wherein they have placed NO TRESPASSING signs on their property, but these examples are the very reasons we believe configuring a fence and gate might prevent in future instances and more importantly, reduce our (as well as the Town of Belleair's) liability exposure. Some examples include but are not limited to:

- Off-leash dogs from Belleair Park frequently venture onto our property provoking our dogs. One dog owner was injured as well as myself. Another recent altercation occurred on December 31, 2019 that required us to retain an attorney to defend the allegations against us so therefore, we believe having our property safely contained would prevent the risk of our pets leaving our property and others entering ours, which would also prevent the interaction of other people or other animals becoming injured. (Please let us know if you require proof of these interactions.)
- 2. We often encounter people entering into our property from the bridge to fish, and have found trash beer bottles, etc. dumped into our yard. On one occasion, we came home to find kids jumping off our dock and on another we have noticed items stolen from our boat. Occasionally, we have to remove fishing tackle, hooks and fishing line due to people casting, which there is evidence of this still hanging on power lines over the bridge.
- 3. We have had altercations with people urinating on our property and others who set up their chairs to sunbath.
- 4. We've came home one time to find kids swimming in our pool, which is another reason why we would like our property safely secured, and especially so given we frequently travel for work lengths of time.
- 5. We also recognize many other homes in the Town of Belleair have similar gates and fencing and feel that if others have been approved for this type of installation, we feel we should be treated the same. Kindly refer to the attached pictures and addresses.

In closing, we hope that you and the Commissioners of the Town of Belleair will agree that our request would produce an aesthetically proper addition if not an enhancement to our neighborhood. Our Architect has informed us that he has saved the entry columns, fencing and gates from our plans so they can easily be placed back in as an addendum, but before doing so, they do require approval of our

Mayor Gary H. Katica Town of Belleair May 8, 2020 Fage 3

Variance before they can add these items back in and resubmit for Permit approval. It is our sincere hope that the Town of Belleair, will honor and approve our request.

While we await your response, please do not hesitate to contact us should you have any thoughts, questions, or concerns. We can be reached anytime at 727.420.9141.

Thank you for your thoughtful consideration of this request.

Respectfully submitted,


Rick & Sonja Tutwiler

Enclosure(s):

- 1. Tutwiler Residence Fence, Column, and Gate Diagram Proposal
- 2. Similar Homes in Belleair w/ Fences and Gates

Cc: Mr. Gregg Lauda - Building and Zoning Tech. VIA EMAIL: glauda@townofbelleair.net

Cc: Town of Belleair Commission VIA EMAIL: <u>Comminson@TownBelleair.net</u>

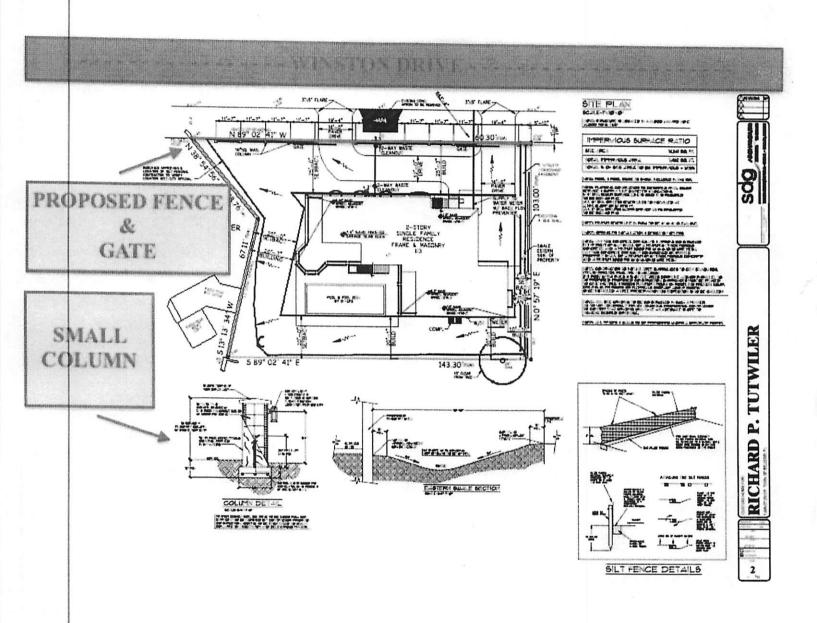

TUTWILER RESIDENCE:

FENCE, COLUMN, AND GATE PROPOSAL





SITE MAP

PER: PINELLAS COUNTY PROPERTY APPRAISER


SIMILAR HOMES W/ GATES IN BELLEAIR


1600 Magnolia Rd

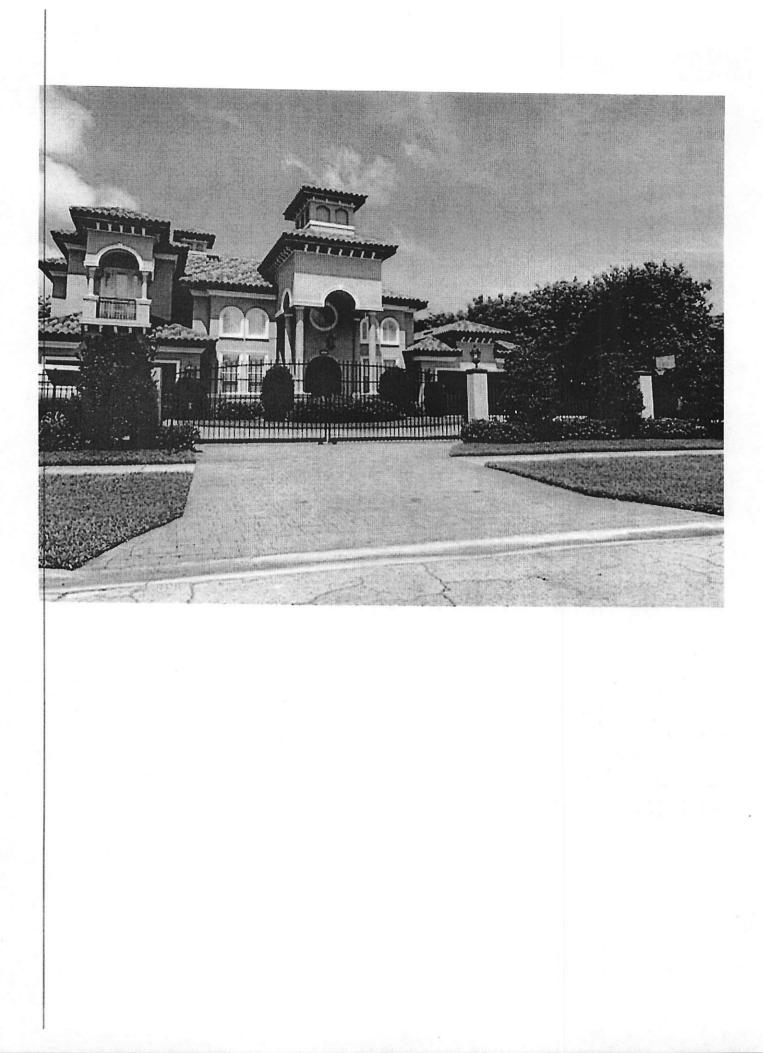

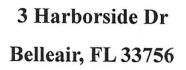




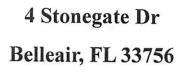


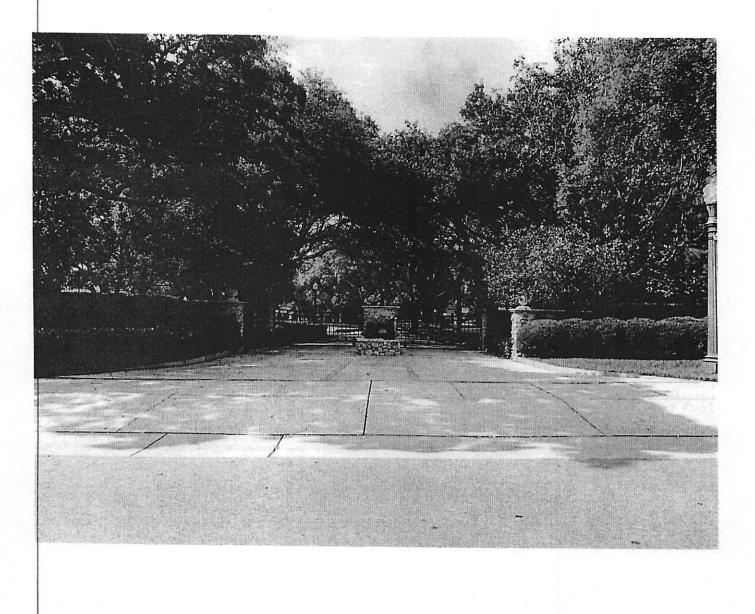

111 Manatee Rd

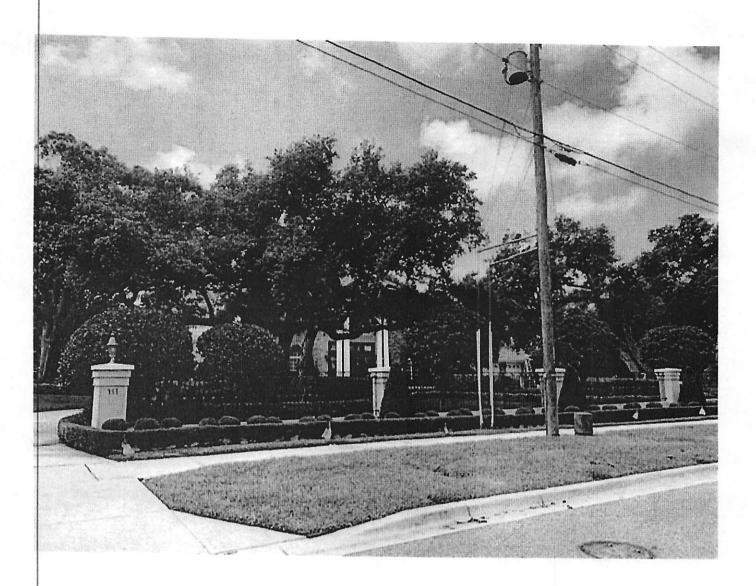

135 Willadel Dr

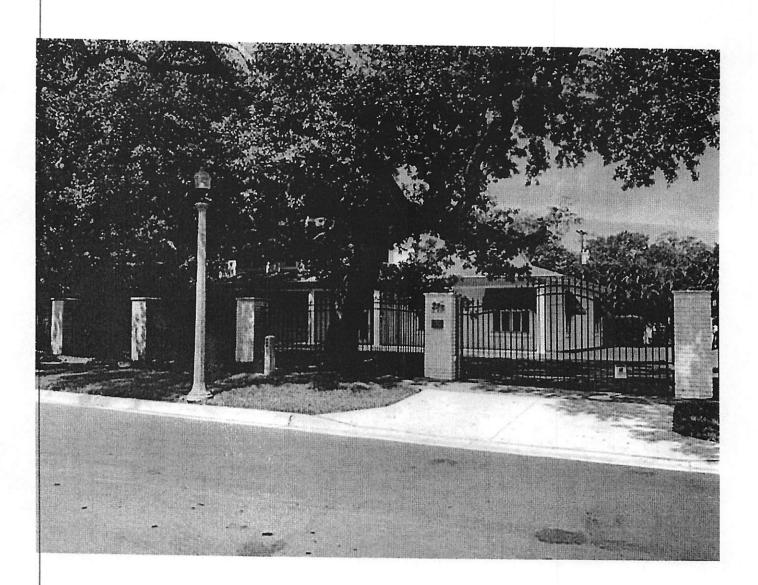



135 Willadel Dr

Belleair, FL 33756



100 Palmetto Rd

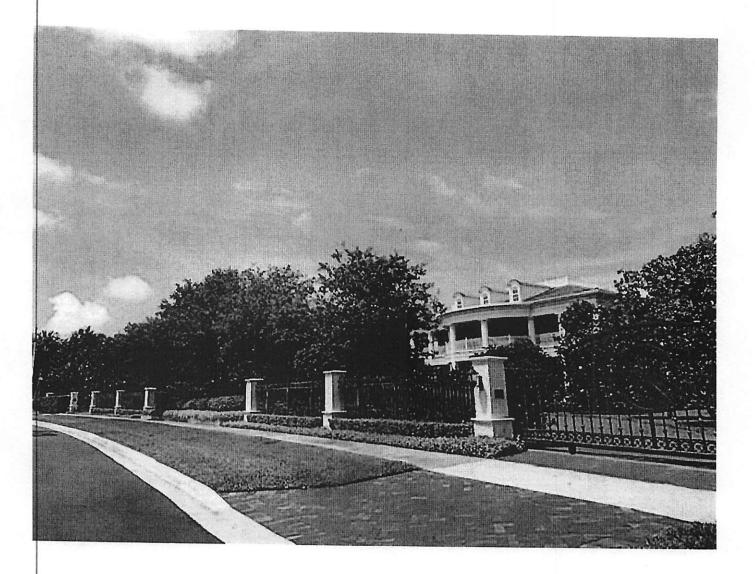

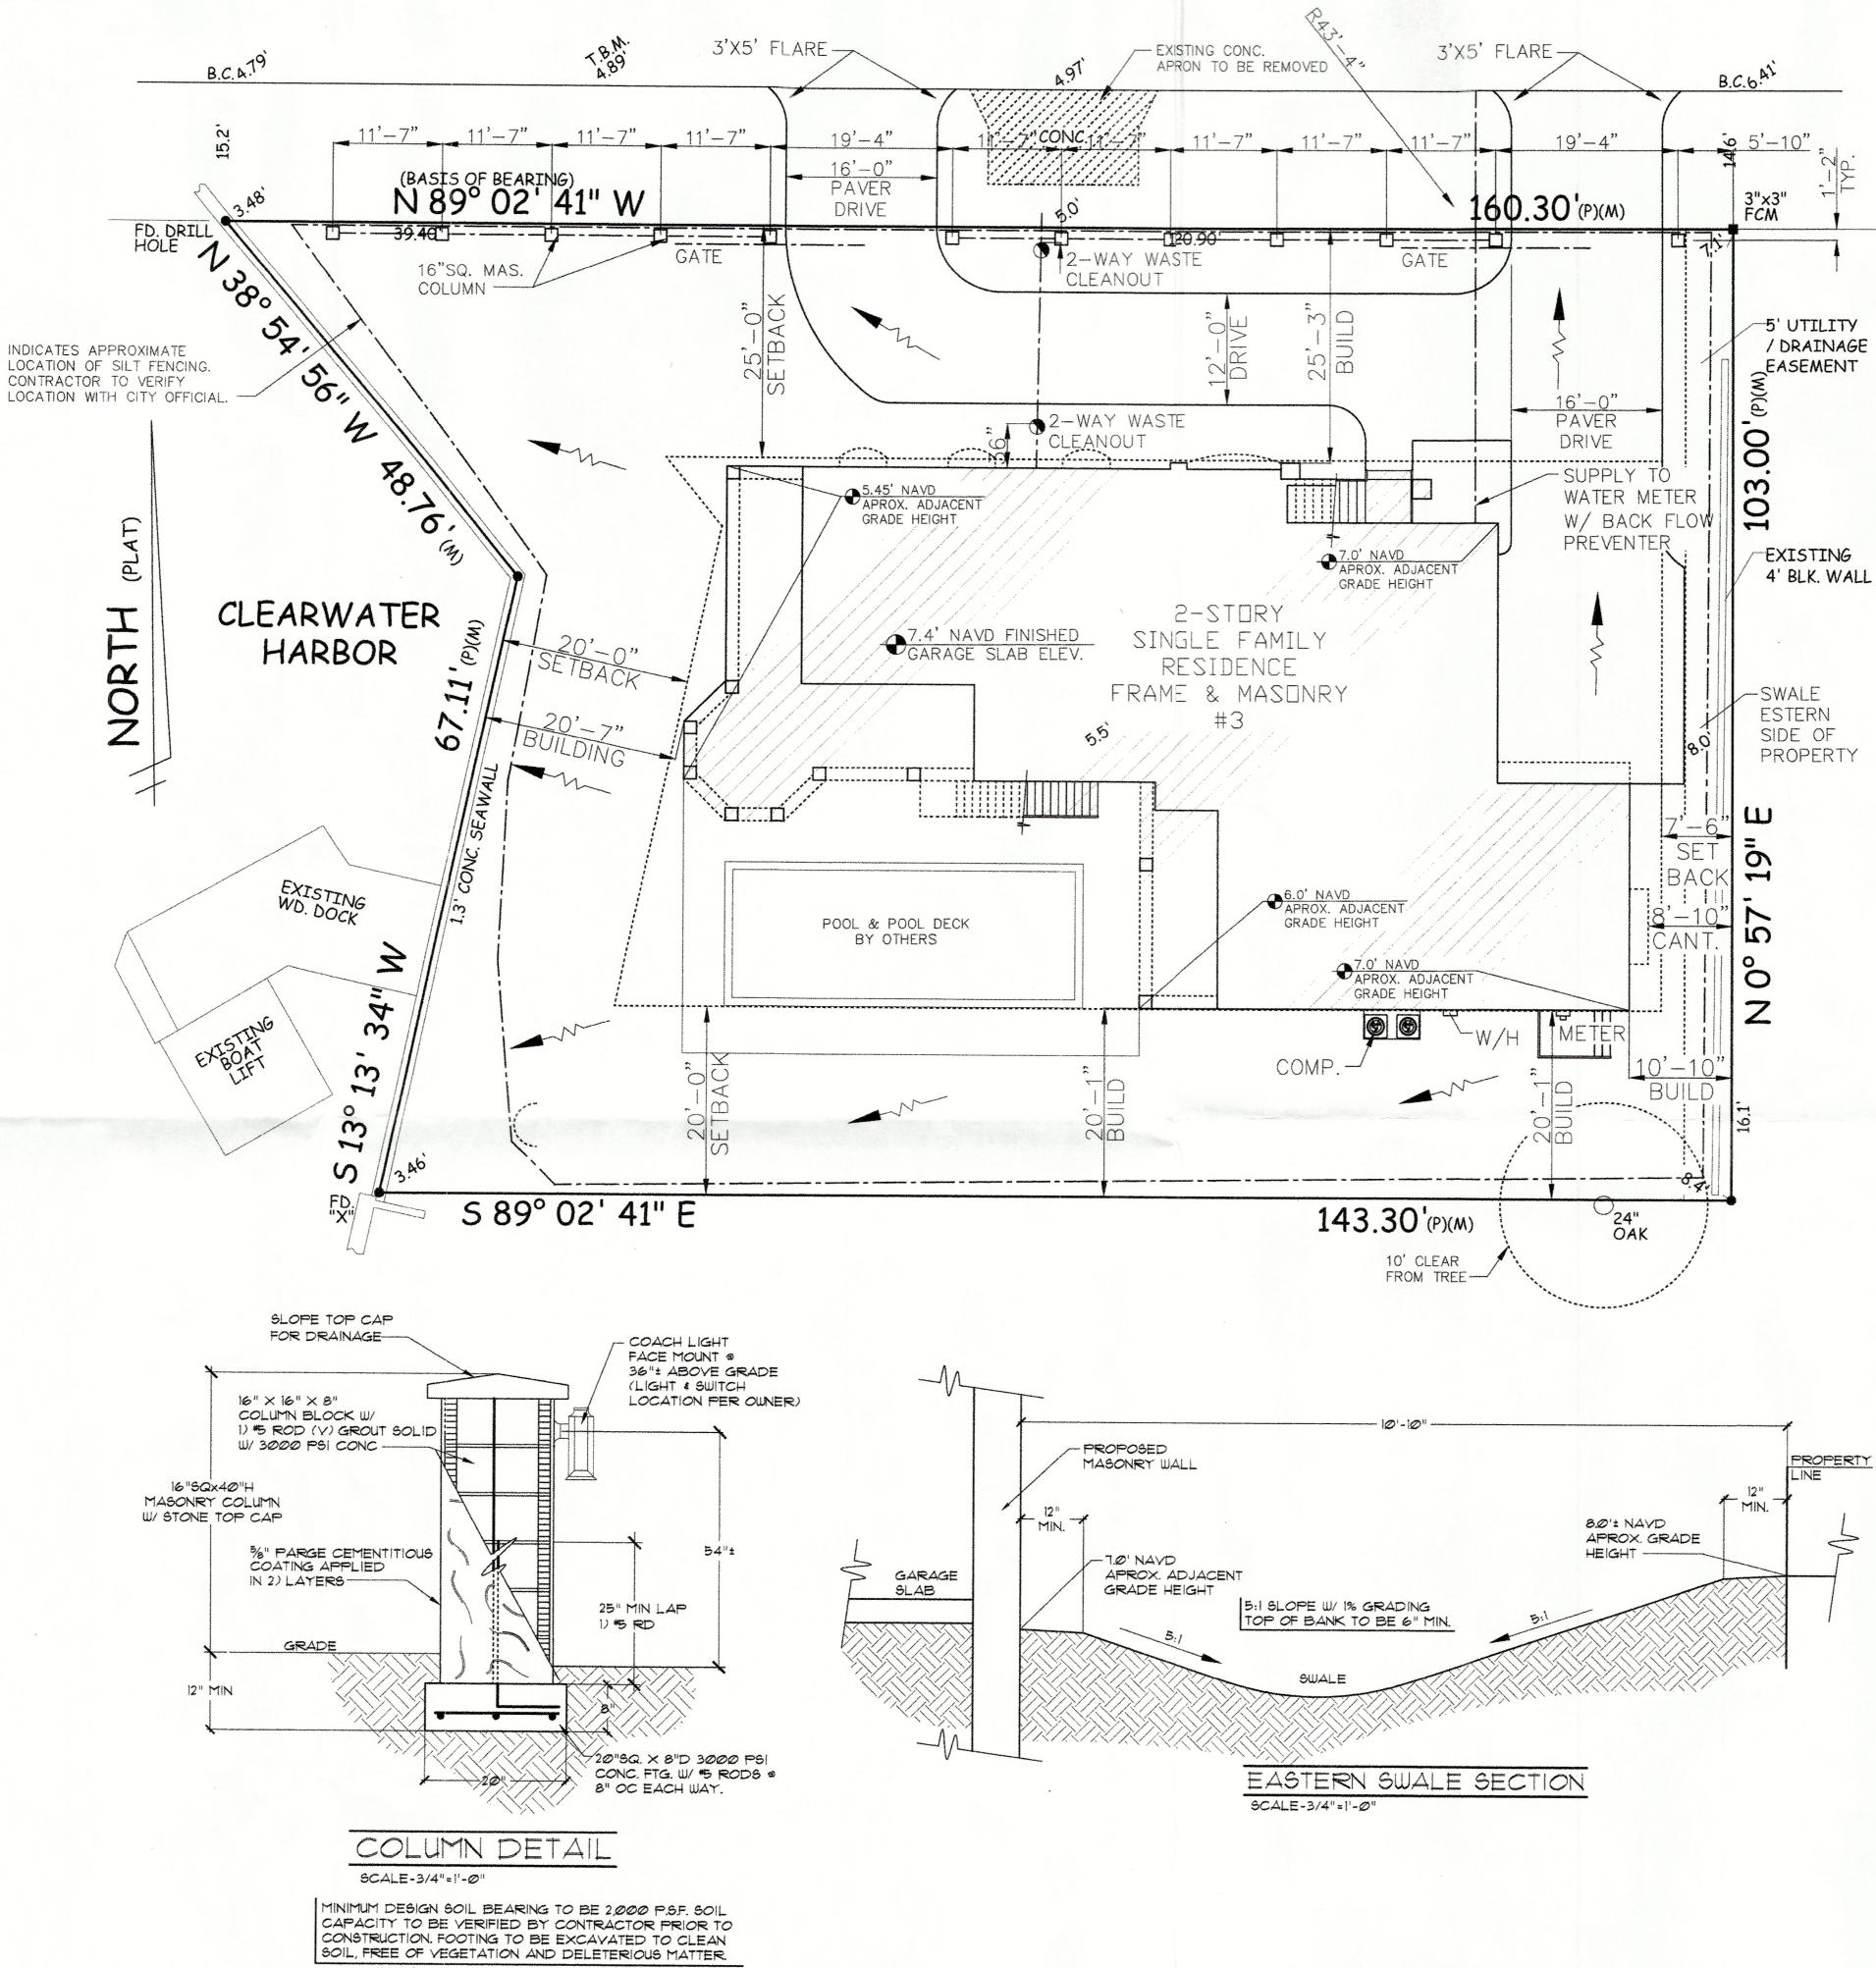

GI	-	<u>t</u>	D	1	٨N
0				- 7	4

SCALE - 1" = 10' - 0"

NOTE: STRUCTURE IS LOCATED IN A FLOOD HAZARD ZONE FLOOD ZONE AE12'

IMPERVIOUS SURFACE RATIO
SITE AREA 14,341 SQ. FT.
TOTAL IMPERVIOUS AREA 7,452 SQ. FT.
TOTAL % OF SITE AREA TO BE IMPERVIOUS = 51.9%

NOTE: POOL & POOL DECK AS SHOWN INCLUDED IN THE ISR.

NOTE: PLUMBING CONTRACTOR TO DETERMINE FINAL SEWER SERVICE & SUPPLY LINE DIAMETER & LOCATIONS. IF 4" DIA, SEWER SERVICE LINE IS USED IT IS REQUIRED TO BE SCH 40 PVC. ALL 6" DIA. OR LEGS SEWER LINES TO INSTALLED AT A MIN. SLOPE OF 1/6" PER FT. ALL 2" DIA. OR LESS WATER SERVICE LINES REQUIRED TO BE SCH 40 PVC

NOTE: MINIMUM SEWER LINE IN R.O.W. TO BE 4" W/ 4" CLEAN OUT.


NOTE: SPRINKLER INSTALLATION & DESIGN BY OTHERS

NOTE: ANY NEW CONCRETE DRIVEWAYS & APRONS CONSTRUCTED IN THE RIGHT OF WAY SHALL BE A MINIMUM 6" THICK FIBROUS CONCRETE, AND A MINIMUM 3000 PSI W/ 6×6/10×10 WIRE MESH ANY NEW CONCRETE DRIVEWAY CONSTRUCTED ON PTIVATE PROPERTY SHALL BE A MINIMUM OF 6" THICK FIBROUS CONCRETE AND A MINIMUM 3000 PSI W/ 6×6/10×10 WIRE MESH

NOTE: CONTRACTOR TO INSTALL TREE BARRICADES TO CITY STANDARDS. (MIN. BARRICADE REQ. ARE AS FOLLOWS) 2X2 POST W/ IX4 RAILS @ 3/3 OF THE TREES DRIP LINE AND/OR PARALLEL TO TO PROPOSED PROPOSED CONSTRUCTION. BARRICADES MUST BE PLACED TO GIVE THE TREE & ROODS MAXIMUM AMOUNT OF ROOM. (TO PREVENT EQUIP. DRIVING OVER ROOTS OR MATERIALS STORAGE ABOVE ROOTS) ONCE INSTALLED A TREE PRESERVATION 135 INSPECTION IS TO BE CALLED

NOTE: ALL SITE GRADING TO BE CONSTRUCTED IN SUCH A MANNER AS TO NOT ADVERSELY IMPACT ADJOINING PROPERTIES, CONTRACTOR TO CONFIRM THAT GRADING WILL HAVE AN ADEQUATE SLOPE TO ACHIEVE DESIRED DRAINAGE.

NOTE: ALL FENCES & WALLS TO BE PERFORMED UNDER A SEPARATE PERMIT.

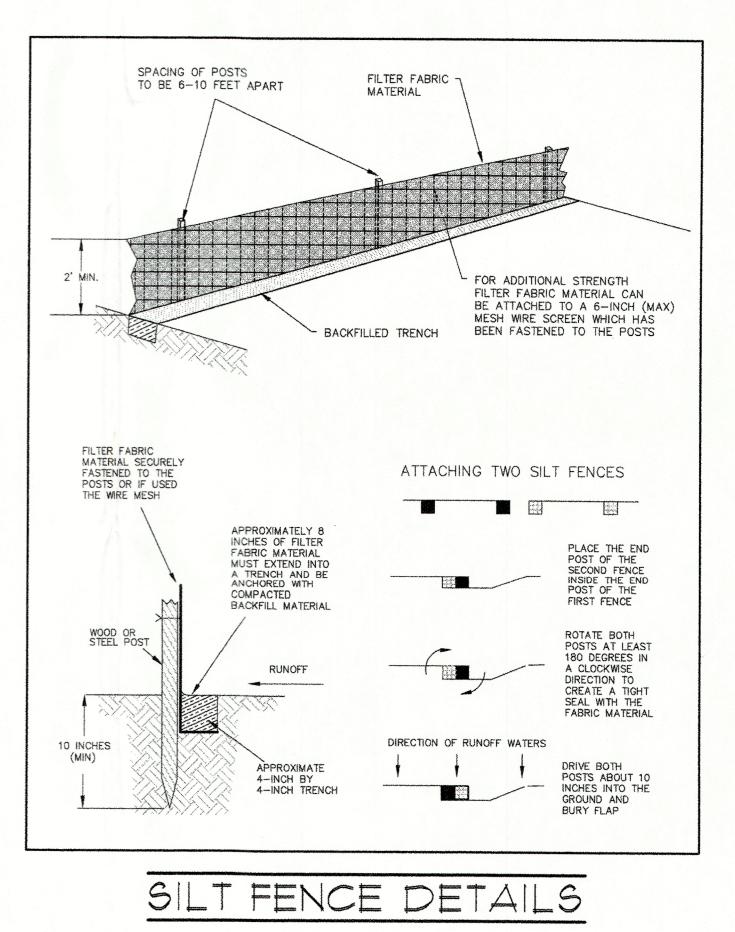



HITECTURE

ARCH

 \mathcal{O}

C

S



3 Winston Drive

Marty Matula <mmatula@tampabay.rr.com> Reply-To: mmatula@tampabay.rr.com To: cnicole@townofbelleair.net Fri, Jun 26, 2020 at 9:09 PM

Received letter of request from the Town and we are sending our protest and concerns for this "wrought iron fence with pillars." No no no to this request.

First of all, how and why the Town of Belleair allowed a huge house of this magnitude to be built is not fitting for Winston Drive or the other streets surrounding this house.

This request encroaches on safety so close to Winston, the air quality that will be blocked, the view that will be compromised from the Winston Park view and the homes around it.

- 1. A fence with concrete pillars could end up being more concrete wall at any height
- 2. The pillars could be of any size and height to be unsafe to view from vehicles using the Drive
- 3. It sets an unfavorable precedent for "concrete fences" which really end up being walls

4. It diminishes the safety of vehicles using the road. In fact just recently a car hit and demolished the signs on the corner of Winston entering the Winston Park. Let's not make it more difficult for our Police Force to do their jobs.

5. We cannot continue to build walls for "safety" reasons of homeowners that want to shelter their homes for their benefit and to block others who live for the beauty of nature and quality of life.

6. The mansion built on So. Pine Circle is an example of homeowners on each side being crowded out and "fenced" in by the immense size. The space has hindered both smaller homes on each side.

The Town of Belleair is becoming a town of changing code ordinances that are over extended. The Pelican golf course project, walls, fences and huge houses are taking up a lot of land and air space use that is not healthy or safe.

Please do not continue to "crowd out" the homes and ambiance of nature of so many residents of Belleair.

The Matula Household. Residents for 46 years

251 S Garden Circle



NOTICE OF APPEARANCE

anice Metz ,(individual or corporate representative), hereby file and serve notice of my appearance/lawyer or other appropriate representative's appearance, to present testimony and/or cross examine other witnesses at the quasi-judicial hearings to be held on: Monday, July 13, 2020 at 5:30 P.M. - Planning and Zoning Board and Tuesday, July 21, 2020 at 6:00 P.M. - Town Commission

I understand that upon filing this Notice of Appearance, I shall be considered a participant in the hearing, subject to a determination of standing if challenged.

Address of variance property

3 Winston Drive, Belleair, FL

Name: <u>Vanice Metz</u> (Please Print) Address: <u>I Winston Dr.</u> Belleair, FL

Please complete and submit this form if you are planning on attending IN PERSON. Comments can be submitted by email or through virtual participation as outlined in the public hearing notice.

I can do either appear in person or attendivirtually Jamice metz but would prefer Jamice metz In person

Christine Necole, I own Clerk Town of Belleaur 901 Ponce de heon Blod. Belleau, FL 33756

Dear Mrs. Nicole Sevould like to attend on person the Planning + Joning Board Meetinghand the July 21 St Town Commission meeting. My point of enterest is the variance requested for 3 Wenston Dr. Thank you for the timely notice Sincerely, Janice Thety , Winston Dr. Belleair, FL

(727) 581-0275



Town of Belleair

Legislation Details (With Text)

Date	Ver.	Action By			Α	ction	Result
Attachments:	<u>P&Z</u>	03-09-202	<u>20</u>				
Code sections:							
Indexes:							
Sponsors:							
Title:	Appr	oval of Ma	arch 9, 2020) Mee	ting Minutes		
On agenda:	7/13/	/2020			Final action:		
File created:	7/7/2	2020			In control:	Planning & Zoning Board	
Туре:	Minu	ites			Status:	General Agenda	
File #:	20-0	167	Version:	1	Name:		



Meeting Minutes Planning & Zoning Board

Monday, March 9, 2020 5:30 PM Town Hall

Welcome. We are glad to have you join us. If you wish to speak, please wait to be recognized, then step to the podium and state your name and address. We also ask that you please turn-off all cell phones.

Meeting was called to order at 5:30 PM with Chairman Brandvik presiding.

ROLL CALL

Present 4 - Chairman Bonnie-Sue Brandvik, Vice Chairman Jim Millspaugh, Marc Mariano, and Brand Shank

Absent 2 - Pam Kern, and Joseph Namey

SCHEDULED PUBLIC HEARING

Persons are advised that, if they decide to appeal any decision made at this meeting/hearing, they will need a record of the proceedings, and, for such purposes, they may need to ensure that a verbatim record of the proceedings is made, which record includes the testimony and evidence upon which the appeal is to be based.

20-0030

Request for Variance - 470 Park Avenue

Town Clerk swore in those wishing to speak.

No ex parte communications expressed.

JP Murphy-Town Manager-Provided details of request to allow for the construction of a pergola/outdoor kitchen to encroach into setback; staff has no objections.

Thomas Blanford-Applicant, 470 Park Ave-Discussed current construction at property; does not have another location; spoke about the request.

Mr. Shank questioned final design and plans; not yet available; will be provided once approved.

Ms. Brandvik questioned any objections; applicant provided letters from neighbors that would be most effected.

Mr. Murphy noted it is not encroaching any further than current pool deck.

Board questions regarding electrical/phone lines, procedural clarification regarding letters from neighbors.

Closed to public comments.

Ms. Brandvik stated that it doesn't extend beyond corner of property and consistent with

neighborhood; Mr. Millspaugh commented on neighbors not objecting.

Mr. Murphy clarified procedure for the board as to the building process.

Mr. Mariano moved to approve the request of variance to allow for construction of a pergola and outdoor kitchen which would encroach into the 25 ft. rear-yard setback by 9.2 feet resulting in a 15.8 ft. rear-yard setback. Seconded by Mr. Millspaugh.

- Aye: 4 Chairman Brandvik, Vice Chairman Millspaugh, Mariano, and Shank
- Absent: 2 Kern, and Namey

CITIZENS COMMENTS

None to be heard

APPROVAL OF MINUTES

20-0066

Approval of February 10, 2020 Meeting Minutes

Mr. Shank moved to approve the minutes. Seconded by Mr. Millspaugh.

- Aye: 4 Chairman Brandvik, Vice Chairman Millspaugh, Mariano, and Shank
- Absent: 2 Kern, and Namey

GENERAL AGENDA

No items to discuss

OTHER BUSINESS

Deputy Mayor Rettstatt commented on her experience with fences and coverings; providing clarification/guidance for residents regarding plants to purchase.

Board discussion ensued regarding covering ratios; Mr. Murphy discussed current code and process; a communication piece to residents clarifying the ratios and plantings would be helpful; intent is to meet 80%, not as specific to particular plant or spacing; importance to restrict species in right-of-way and in front yard setback; further comments regarding code enforcement and grandfathered fences; chain link fences; reviewing after code enforcement.

COMMISSION ADVISOR REPORT

Deputy Mayor Rettstatt- Concert coming up on Sunday; successful Blues, Brews & BBQ event; Cars and Coffee event in April.

ADJOURNMENT

No further business. Meeting adjourned in due form at 6:06 PM.

APPROVED:

CHAIRMAN



Town of Belleair

Legislation Details (With Text)

File #:	20-0164	Version: 1	Name:		
Туре:	Action Item		Status:	General Agenda	
File created:	6/29/2020		In control:	Planning & Zoning Board	
On agenda:	7/13/2020		Final action:		
Title:	Election of Of	ficers			
Sponsors:					
Indexes:					
Code sections:					
Attachments:					
Date	Ver. Action B	у	Ac	tion	Result



Legislation Details (With Text)

File #:	20-0169	Version: 1	Name:		
Туре:	Discussion Item	าร	Status:	Agenda Ready	
File created:	7/8/2020		In control:	Town Commission	
On agenda:	7/13/2020		Final action:		
Title:	Discussion of F	ence Ordinance			
Sponsors:	JP Murphy				
Indexes:					
Code sections:					
Attachments:	Belleair, FL Coo	de of Ordinances	s-Fences		
Date	Ver. Action By		Actio	n Res	sult

Summary

To: Planning & Zoning Board From: JP Murphy, Town Manager Date: 7/8/2020

Subject:

Discussion of Fence Ordinance.

Summary:

Deputy Mayor Rettstatt asked that a discussion of the recently approved fence ordinance be placed on the agenda. Staff will discuss implementation following recent approval and seek input from the board as to policies a year after approval.

Previous Commission Action: The Commission approved Ord. 523 in July of 2019.

Background/Problem Discussion:N/A

Recommendation: Discussion Only

Proposed Motion: Discussion Only

Sec. 74-287. - Fences and fence walls.

- (a) All fences shall comply with the provisions of the Standard Building Code, 1988 edition, section 1205, appendix D, or subsequent editions, and subject to the Town of Belleair property maintenance provisions, article VIII, section 74-517 of the Code of Ordinances.
- (b) The posts of each fence must be resistant to decay, corrosion and termite infestation. Wood fence posts shall be pressure treated or otherwise preserved.
- (c) Fence walls may be constructed of concrete, concrete block, stone, brick or any suitable masonry material. Concrete and concrete block walls shall be finished with a painted stucco finish on both sides. All perimeter retaining walls that are visible from public rights-of-way or open spaces/parks shall require caps.
- (d) Fences and fence walls may be located in side, rear and secondary front yard setback areas and shall not exceed the height of six feet except as otherwise provided in this section, exclusive of decorative supporting posts which may extend no more than nine inches above the maximum six-foot height of the fence or fence wall; provided, however, any fence or fence wall placed along any property line which abuts the Pinellas Trail may not exceed ten feet in height.
- (e) Fences, fence walls, and hedges within ten feet of the mean high-water line or sea wall shall be no more than 48 inches in height.
- (f) The height of a fence or fence wall shall be determined from grade to the average top elevation of the fence or fence wall. Landscape berms, in conjunction with fences, shall be included in height determinations. Fences and fence walls shall be of uniform height along a running face, as topography allows, unless prohibited by other requirements of this Code.
- (g) Fences and fence walls shall be prohibited within the front yard setback area and within the primary front yard setback area of corner parcels.
- (h) In areas where the property faces two roadways, or is located in any other area construed to be a corner lot, no fence, fence wall, or landscape buffer shall be located in the clear visibility triangle.
 - No fence, wall, gate, or landscape buffer shall be allowed to constitute a visual obstruction to motorists, pedestrians, or bicyclists upon the streets, roads, sidewalks, bike paths, driveways, and alleyways of the town.
- (i) Except as provided in subsections (c) and (k), fences and walls may be constructed of wood, masonry, composite materials, vinyl, metal or wire, and shall be constructed of one material type only, except where specifically permitted herein, or by approval of the town manager.
- (j) Fences shall be placed with the finished side out.
- (k) Chainlink fences with canvas (or similar material) backing or mesh may only be permitted as a temporary construction fence, or on any parcel zoned public district. Except as provided

below, all chainlink fences shall:

- (1) Be shielded on the exterior side (the side facing out) as to completely obscure the fence by a hedge or similar planting;
- (2) Be coated with a black vinyl coating. Green vinyl coatings may only be used for properties zoned public district;
- (3) Have a top rail; and
- (4) May not be utilized along a primary or secondary front yard setback.

All fences, or fence walls placed along a front yard setback or a primary front yard setback or along or within a secondary front yard setback area shall be shielded on the exterior side (the side facing out) by a hedge or similar planting. Any planting most grow to shield said fence over 85 percent of its surface within two years of planting. Should the shielding material die or be destroyed below the 85 percent coverage standard it shall, upon notification by the city, be replaced immediately or the city may take code enforcement action as provided in division 4 of article II.

- (I) No fence or fence wall shall be constructed or installed in such a manner as to adversely affect drainage on or adjacent to the site. To provide adequate drainage or to prevent the obstruction of drainage on or adjacent to the site, a fence or fence wall may be constructed so as to allow the bottom of the fence or fence wall to begin no more than two inches above the ground without being in violation of the maximum height restrictions set out in subsections (d), (e) and (f) of this section.
- (m) Any fence or fence wall required to be shielded by a hedge or similar planting shall be shielded by plant material approved by the town and such plant material shall be, at minimum, a size equivalent to a three-gallon plant and each such plant shall be planted not more than two feet apart. In addition, any fence or fence wall which is required to be shielded by a hedge or similar planting as provided in this section must be set back off a property line a sufficient distance to allow for the planting and growth of the hedge or similar planting and for the maintenance thereof.
 - (1) The town manager may waive the requirement for fence or walls to be shielded with plant material depending on the fence or fence wall materials, or zoning district; if greater than 50 percent of the fence area is open and unobstructed when viewed at a right angle from the public right-of-way. Except as a security measure for parcels zoned public district, the vegetative screening requirement may not be waived for chainlink fences.
 - (2) All chainlink fences must meet the 85 percent vegetative planting requirement at the time of installation. The town manager may waive this requirement for properties zoned public district, where the fencing is used around recreational play fields.
 - (3) Any fence or fence wall requiring vegetative planting must provide or demonstrate a means of irrigation acceptable to the town at the time of installation.

Belleair, FL Code of Ordinances

- (mi) Electrically charged, barbed wire or razor wire fences, or any fence or wall containing broken glass, or other substances reasonably designed to do bodily harm are prohibited.
- (mii) New sections of fence being installed shall require the removal of the old sections. Old sections of fence shall not be abandoned in place.
- (miii) Temporary fencing during construction is permitted and regulated in <u>chapter 74</u>, division 4 of the Code of Ordinances. Once a building permit is closed or becomes inactive, the temporary construction fencing shall be removed. The parcel may remain without a fence, or a permanent fence can be erected pursuant to this section, and other sections of the Code, as applicable.

(Ord. No. 399, § 1, 11-20-01; Ord. No. 523, § 1, 7-16-19)