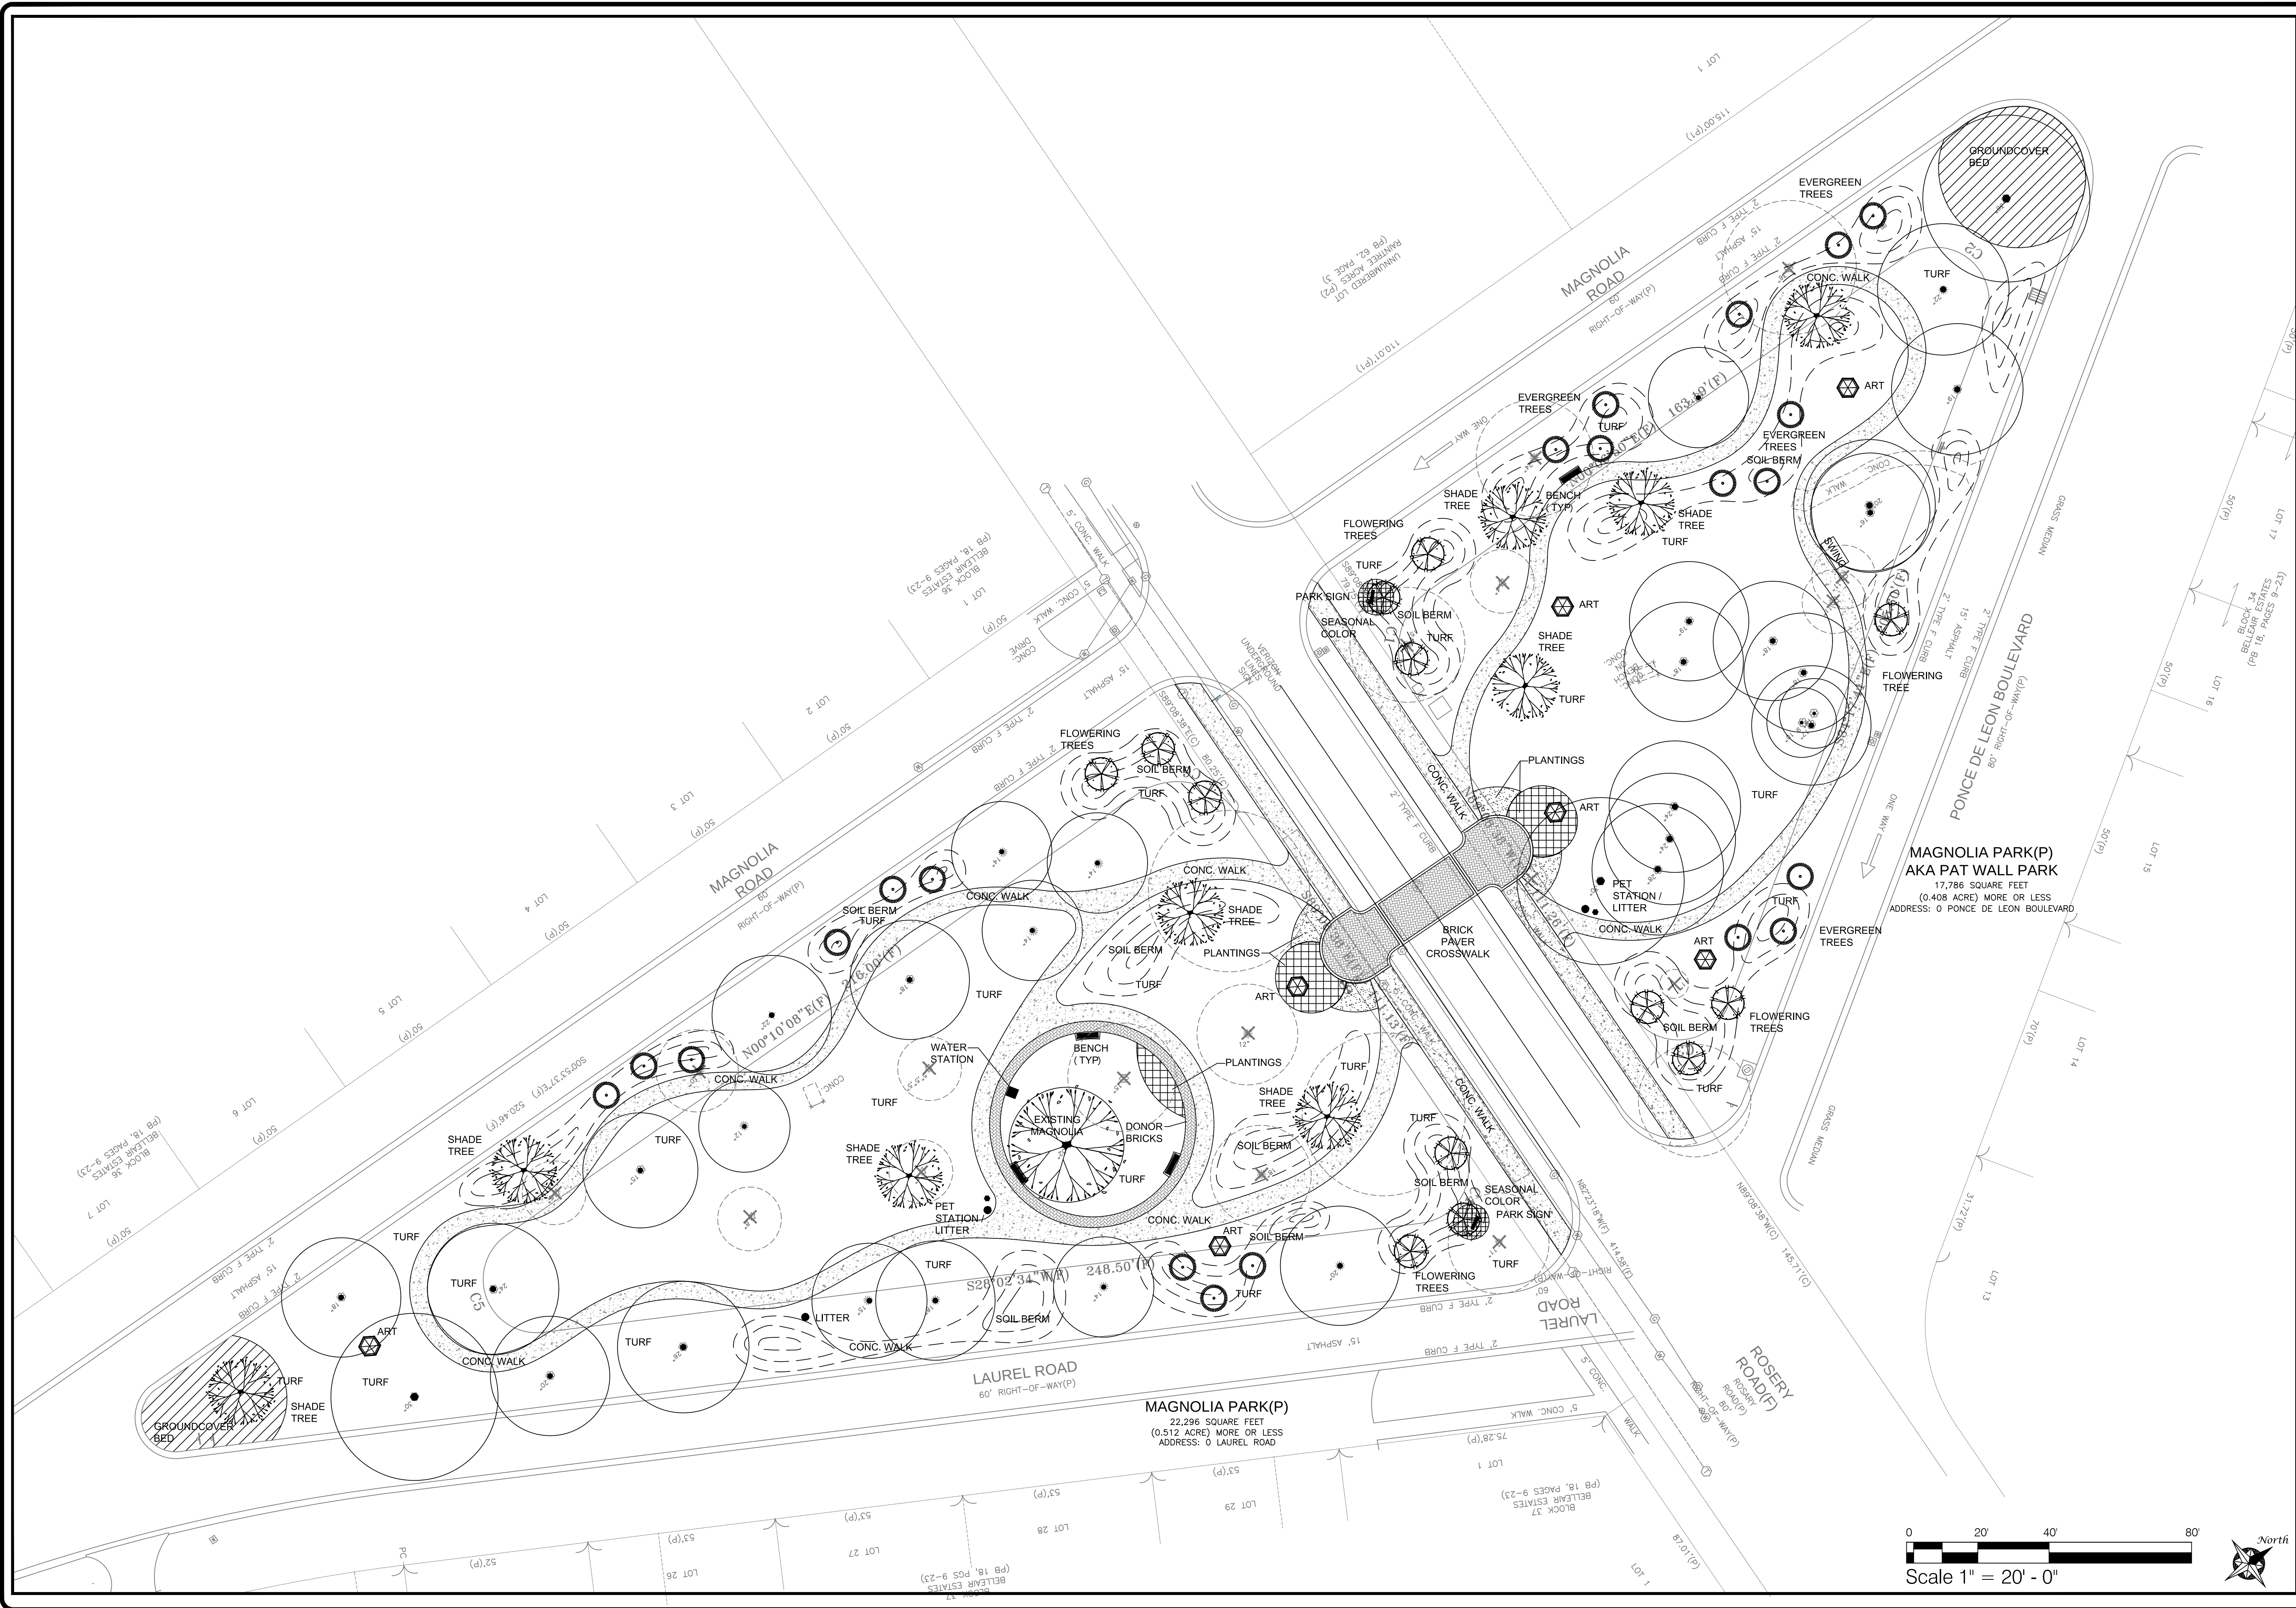


Clearwater, Florida
727 787-2840
Streetsboro, Ohio
330 474-7776

COPLEY
LANDSCAPE ARCHITECTURE
DESIGN ASSOCIATES, INC.
2230 Hunting Valley Lane, Streetsboro, OH 44241

JOB NO. 16010

SHEET
1 - 1

DATE: 01/12/17
DESIGN: 10/10/16
COPYRIGHT 2016

Issue Date: 01/12/17
Design: 10/10/16
Copyright 2016

Richard D. Copley
Professional Engineer
Florida License # 1000483

Landscape Development Plan

Magnolia Park

TOWN OF BELLEAIR, FLORIDA