

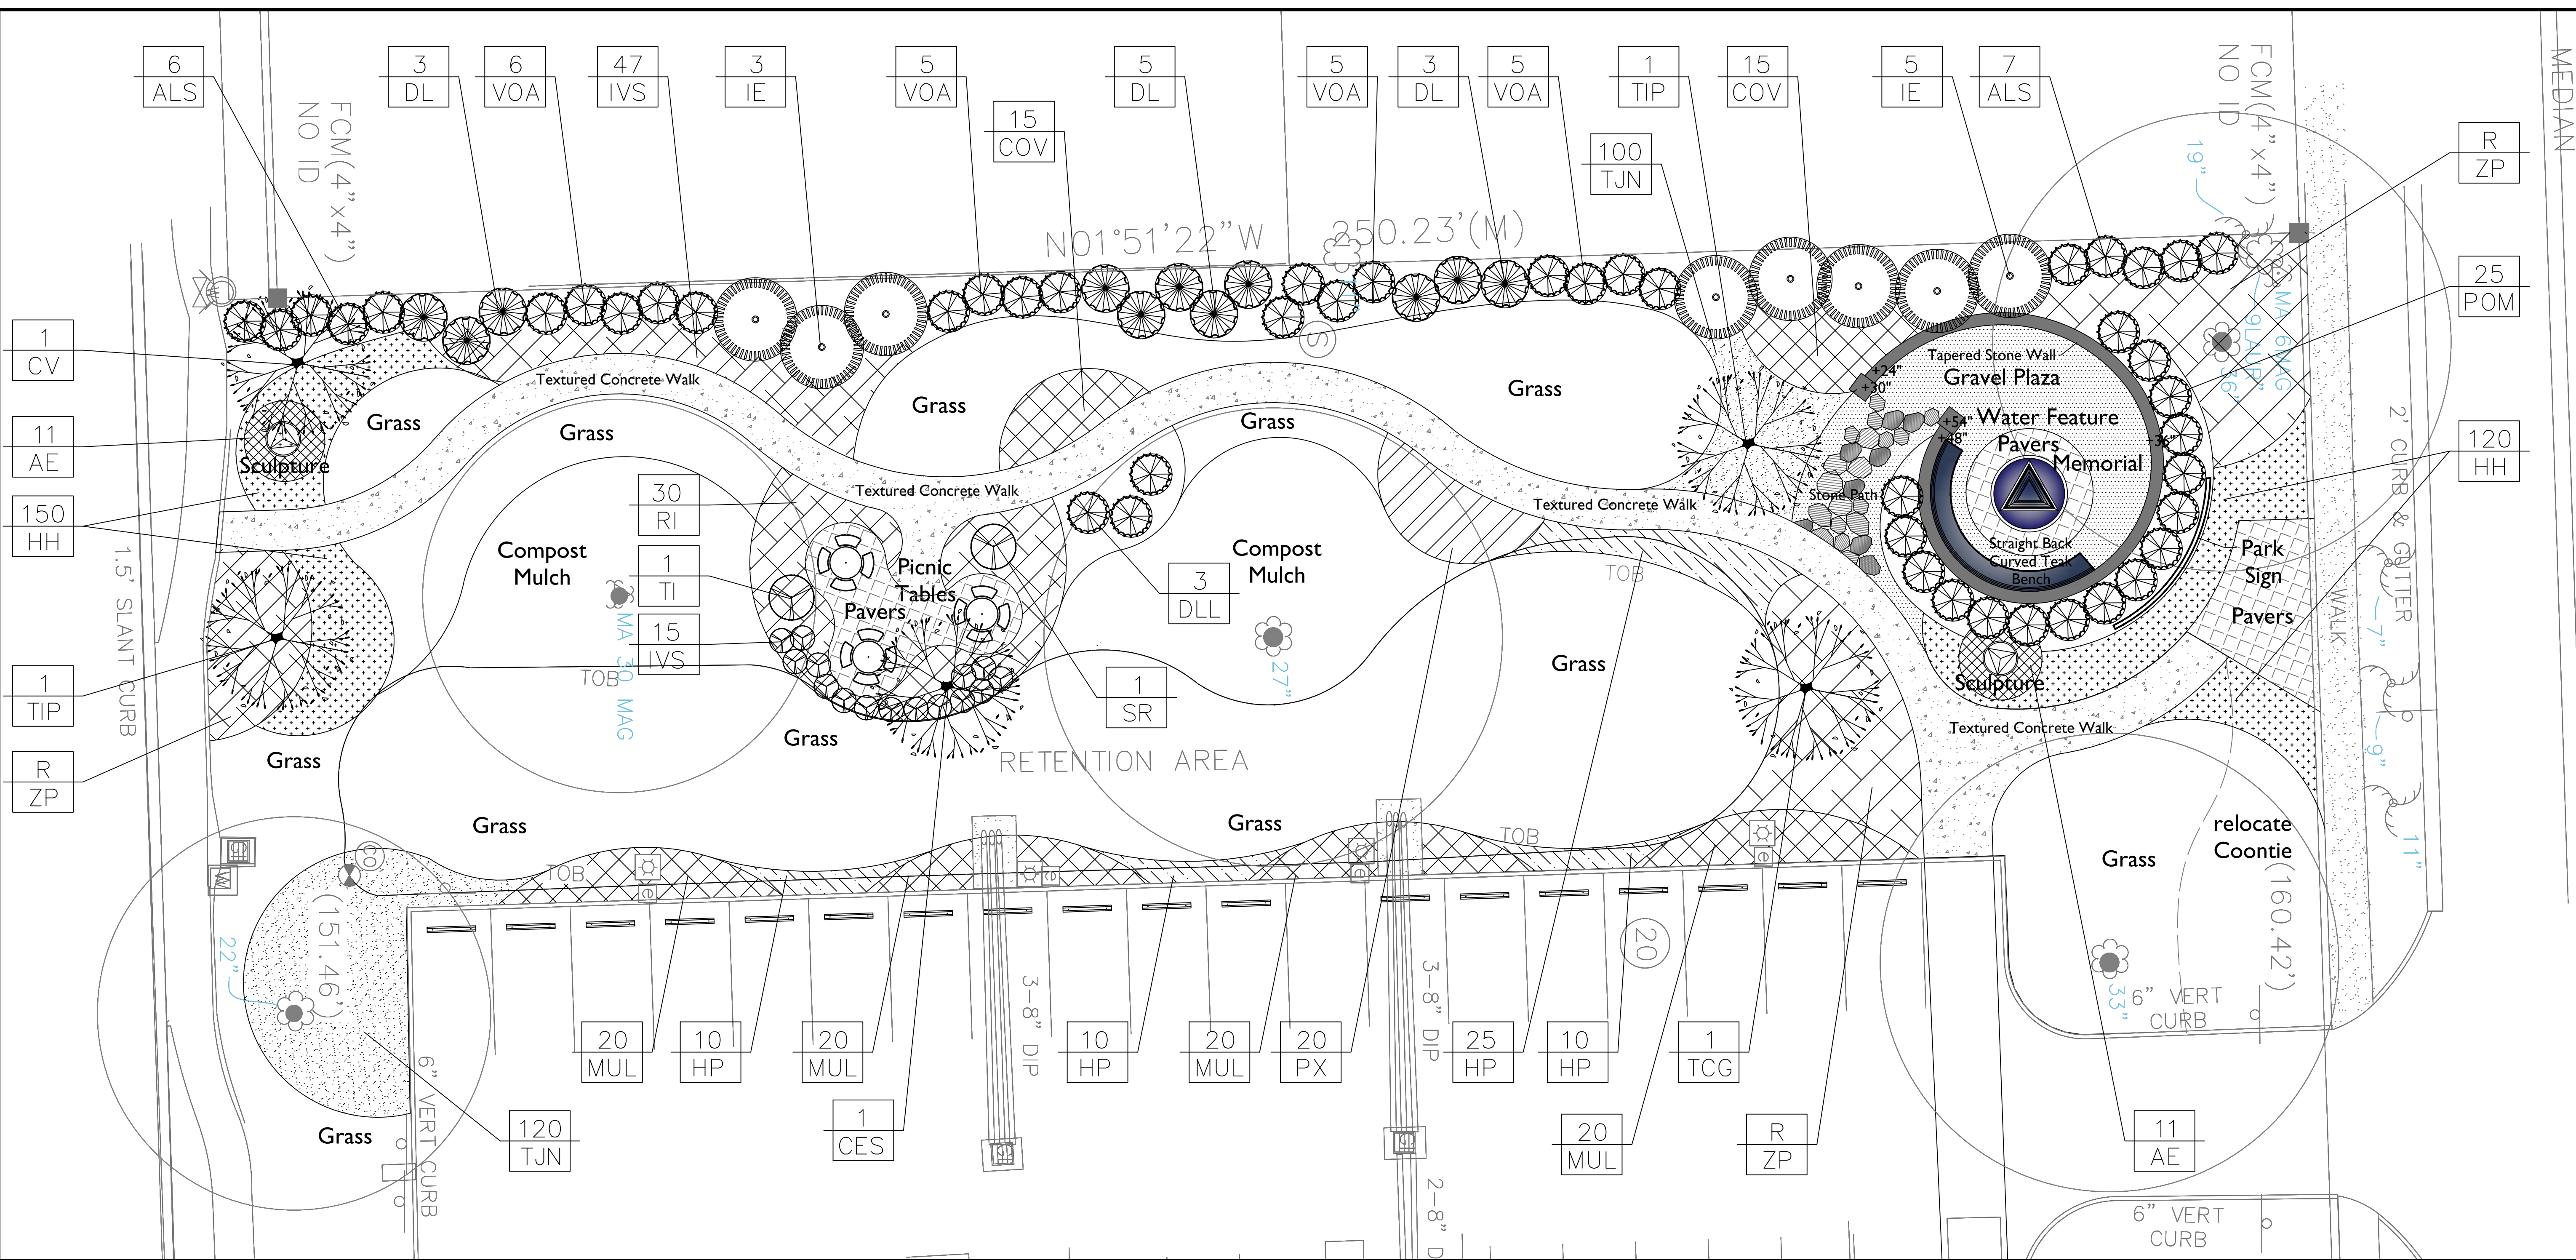


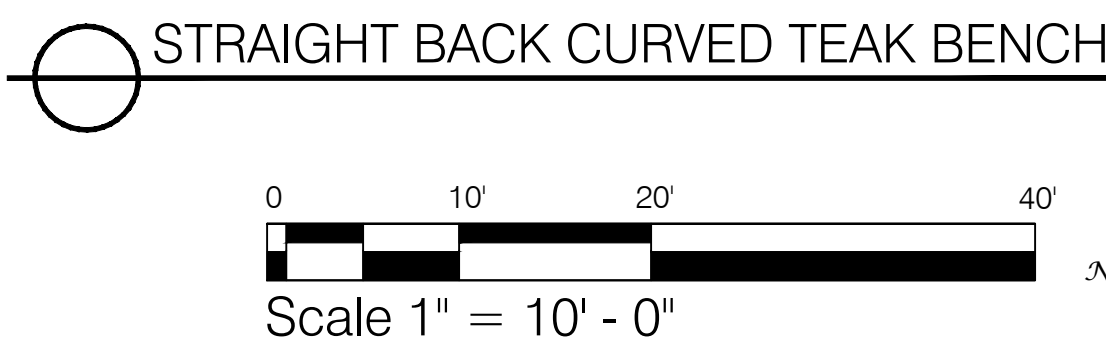

Plant Materials Schedule				
Quant.	Code	Botanical Name	Common Name	Specification
TREES:				
1	CES	Conocarpus erectus	Silver Buttonwood	6' ht. x 30" spr.
1	CV	Chionanthus virginicus	White Fringe Tree	6' ht. x 30" spr.
8	IE	Ilex opaca Eagleston	Eagleston Holly	6' ht. x 30" spr.
1	TCG	Tabebuia chrysotricha	Gold Trumpet Tree	8' ht. x 48" spr., 3" cal.
2	TIP	Tabebuia impetiginosa	Purple Trumpet Tree	8' ht. x 48" spr., 3" cal.
SHRUBS: Minimum 3 gal. container				
22	AE	Aspidistra elatior	Cast Iron Plant	3 gal., 18" ht. x 18" spr.
13	ALS	Alpinia zerumbet	Shell Ginger	3 gal., 20" ht. x 20" spr.
30	COV	Codiaeum variegatum	Croton	3 gal., 18" ht. x 18" spr.
11	DL	Dyopsis lutescens	Areca Palm	15 gal., 5' ht. x 30" spr.
3	DLL	Dracaena spp.	Lemon Lime Dracaena	3 gal., 20" ht. x 20" spr.
55	HP	Hamelia patens	Dwarf Fire Bush	3 gal., 18" ht. x 18" spr.
65	IVS	Ilex vomitoria shillings	Dwarf Yaupon Holly	3 gal., 14" ht. x 14" spr.
80	MUL	Muhlenbergia capillaris	Pink Muhly Grass	3 gal., 20" ht. x 20" spr.
25	POM	Podocarpus spp.	Podocarpus	7 gal., 36" ht. x 24" spr.
20	PX	Philodendron Xanadu	Xanadu Philodendron	3 gal., 18" ht. x 18" spr.
30	RI	Rhaphiolepis indica	Indian Hawthorn	3 gal., 20" ht. x 20" spr.
1	SR	Streptocarpus reginae	Orange Bird of Paradise	15 gal., 36" ht. x 36" spr.
1	TI	Cordyline fruticosa	TI Plant	7 gal., 36" ht. x 24" spr.
21	VOA	Viburnum awabuki	Awabuki Viburnum	10 gal., 48" ht. x 24" spr.
	ZP	Zamia pumila	Coontie	relocate existing
GROUND COVER:				
270	HH	Hedera helix	Var. Algerian Ivy	1 gal., 12" ht. x 12" spr.
220	TJN	Trachelospermum asiaticum	Dwarf Conf. Jas.	1 gal., 6" ht. x 12" spr.

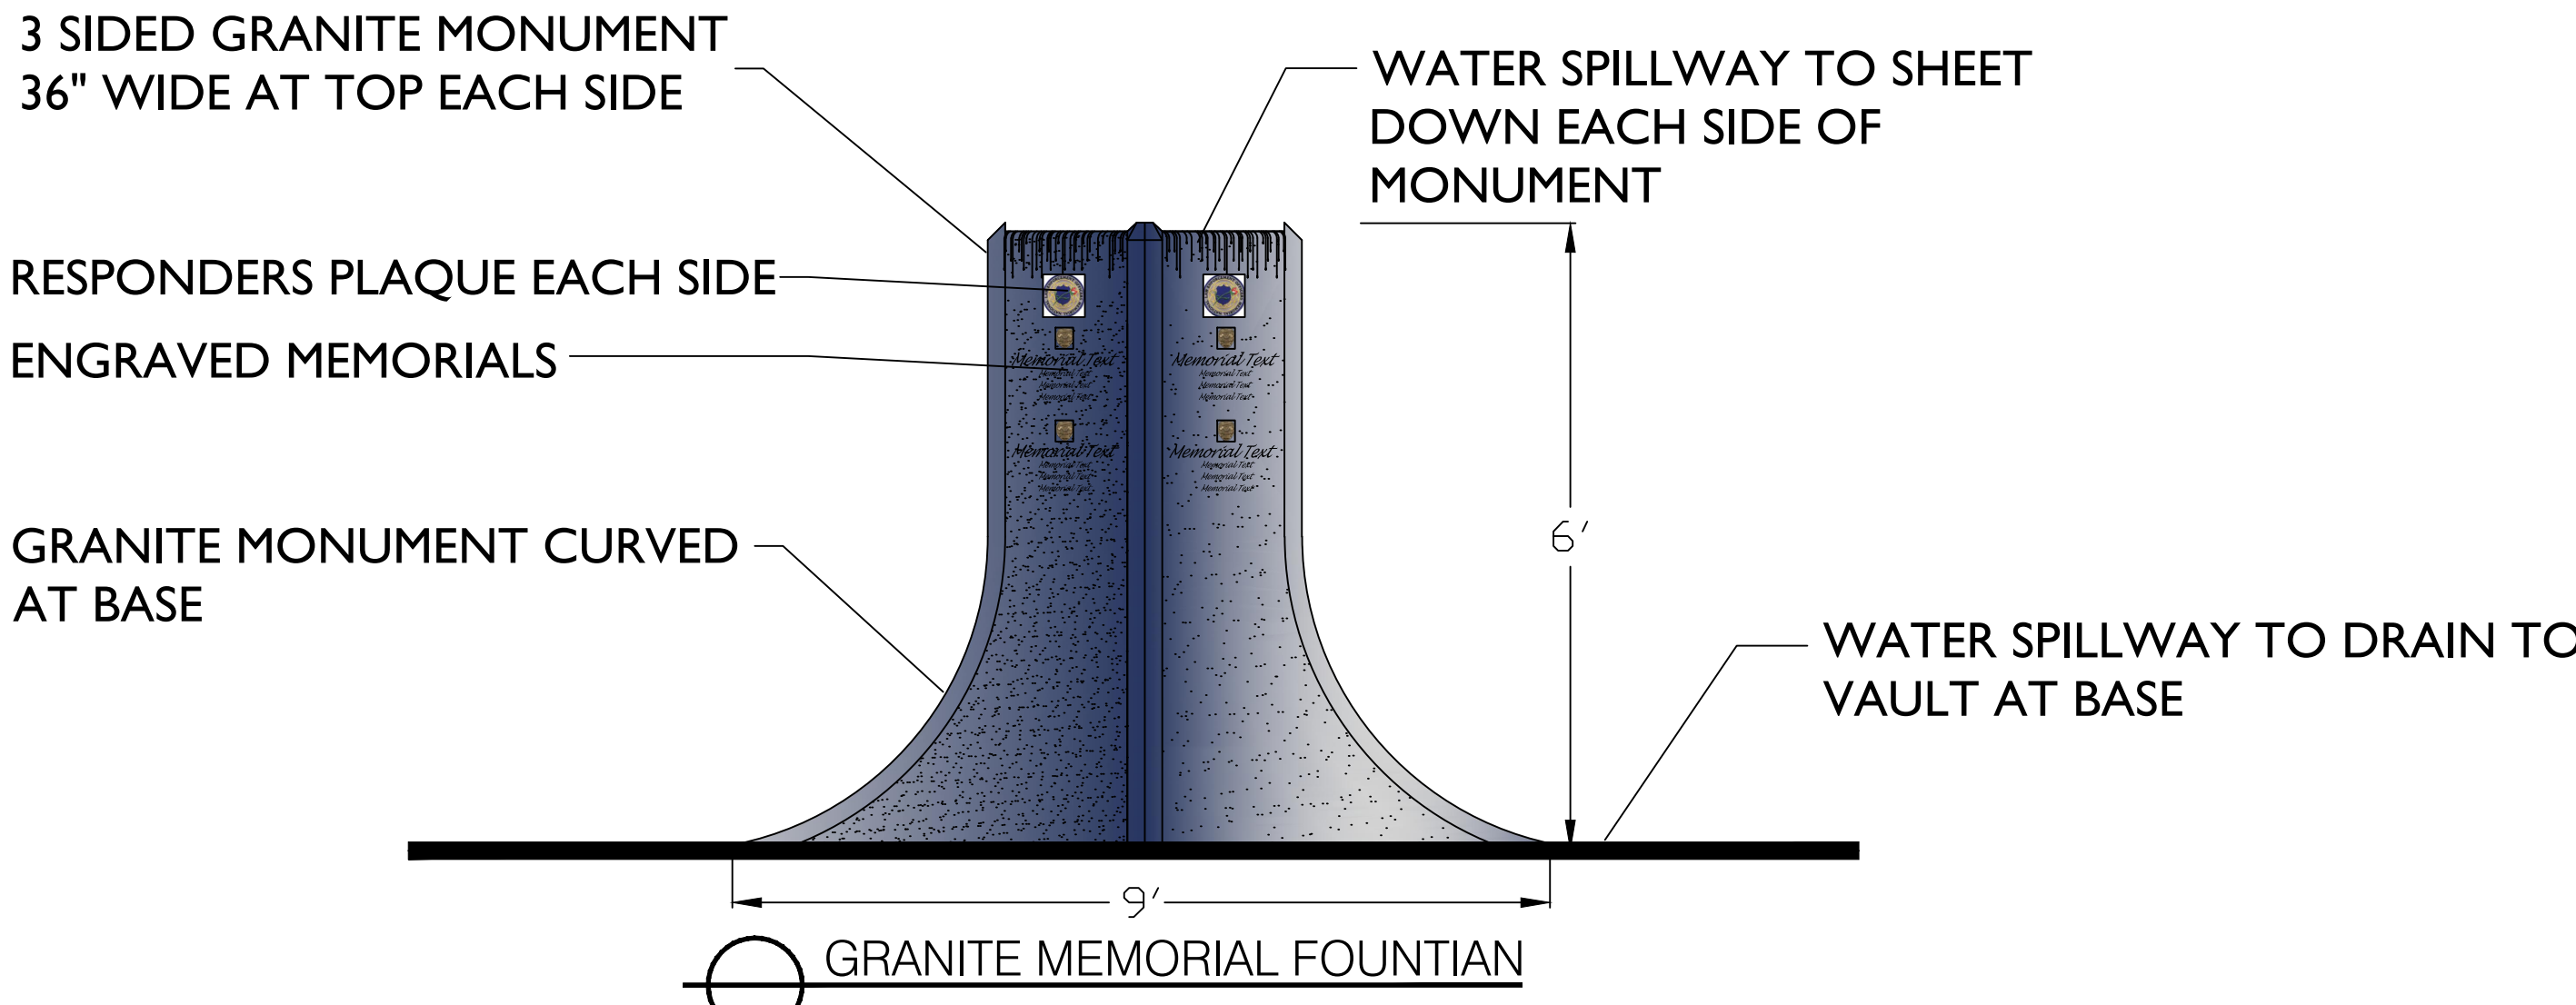

LANDSCAPE DEVELOPMENT PLAN

TACKETT PARK

Town of Belleair, Florida

copleydesign@gmail.com
www.copleydesign.org

COPLEY
DESIGN ASSOCIATES, INC.

Clearwater, Florida
727 787-2840
Streetsboro, Ohio
330 474-7776

Issue Date: 05.01.18
Project: TACKETT PARK
Design: RDC
Copyright: 2018

Revised: D. Copley
Reviewed: RDC
Florida LA0001483

Job NO. 18003

SHEET
1 - 1