


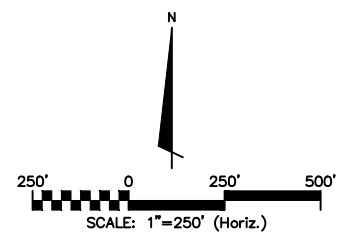

SITE OVERVIEW WATERWAY & UTILITY LOCATIONS

SCALE: 1"=250'




MCKIM & CREED

1365 Hamlet Avenue
Clearwater, Florida 33756
Phone: (727) 442-7196
FL Certificate of Authorization# 29588
www.mckimcreed.com

SEPTEMBER 25, 2020

**BELLEAIR COUNTRY CLUB
WEST COURSE IMPROVEMENTS**


**FIGURE U1
AERIAL PLAN & EXISTING UTILITIES**

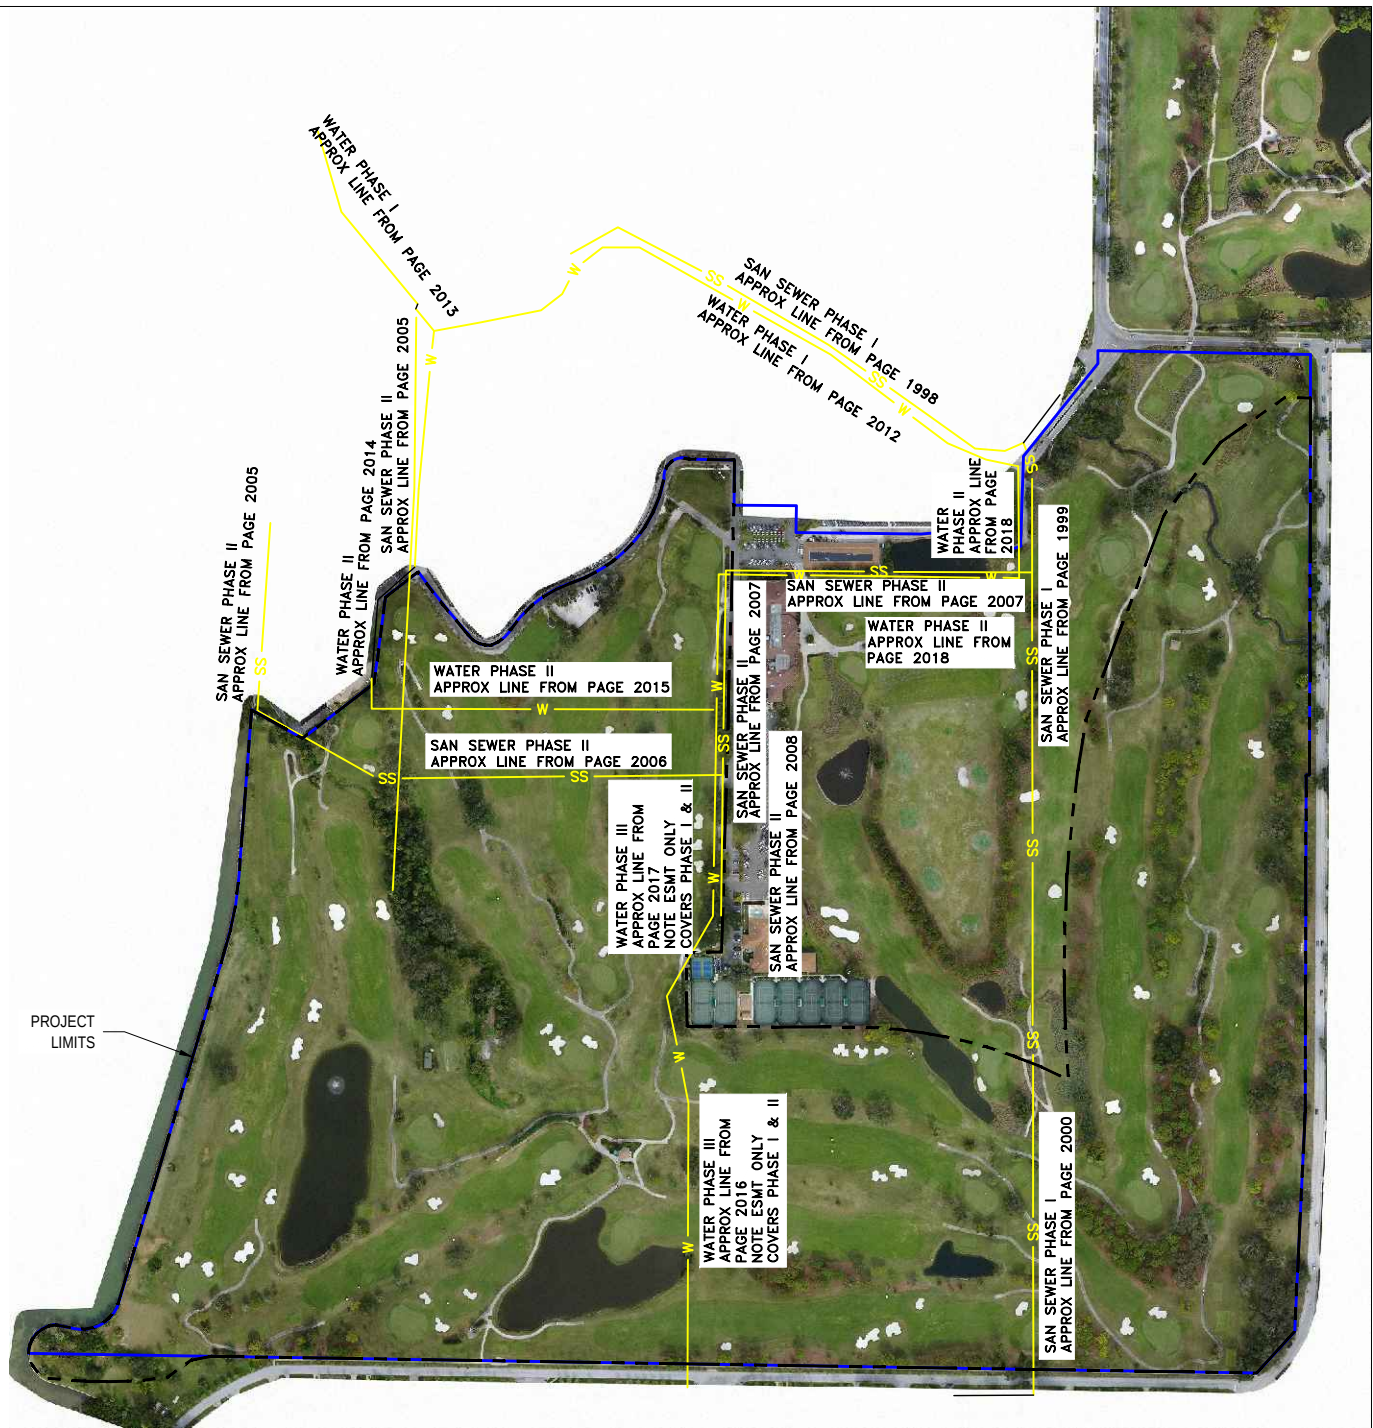

SITE OVERVIEW WATER & SEWER EASEMENT NOTES

SCALE: 1"=250'

LEGEND
 - - - - - PROJECT LIMITS

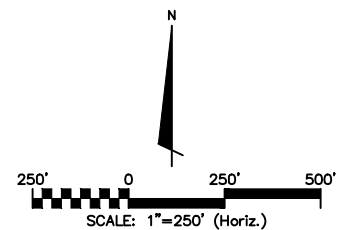

MCKIM & CREED

1365 Hamlet Avenue
 Clearwater, Florida 33756
 Phone: (727) 442-7196
 FL Certificate of Authorization# 29588
 www.mckimcreed.com

SEPTEMBER 25, 2020

**BELLEAIR COUNTRY CLUB
WEST COURSE IMPROVEMENTS**

**FIGURE U2
UTILITIES EASEMENT NOTES**