


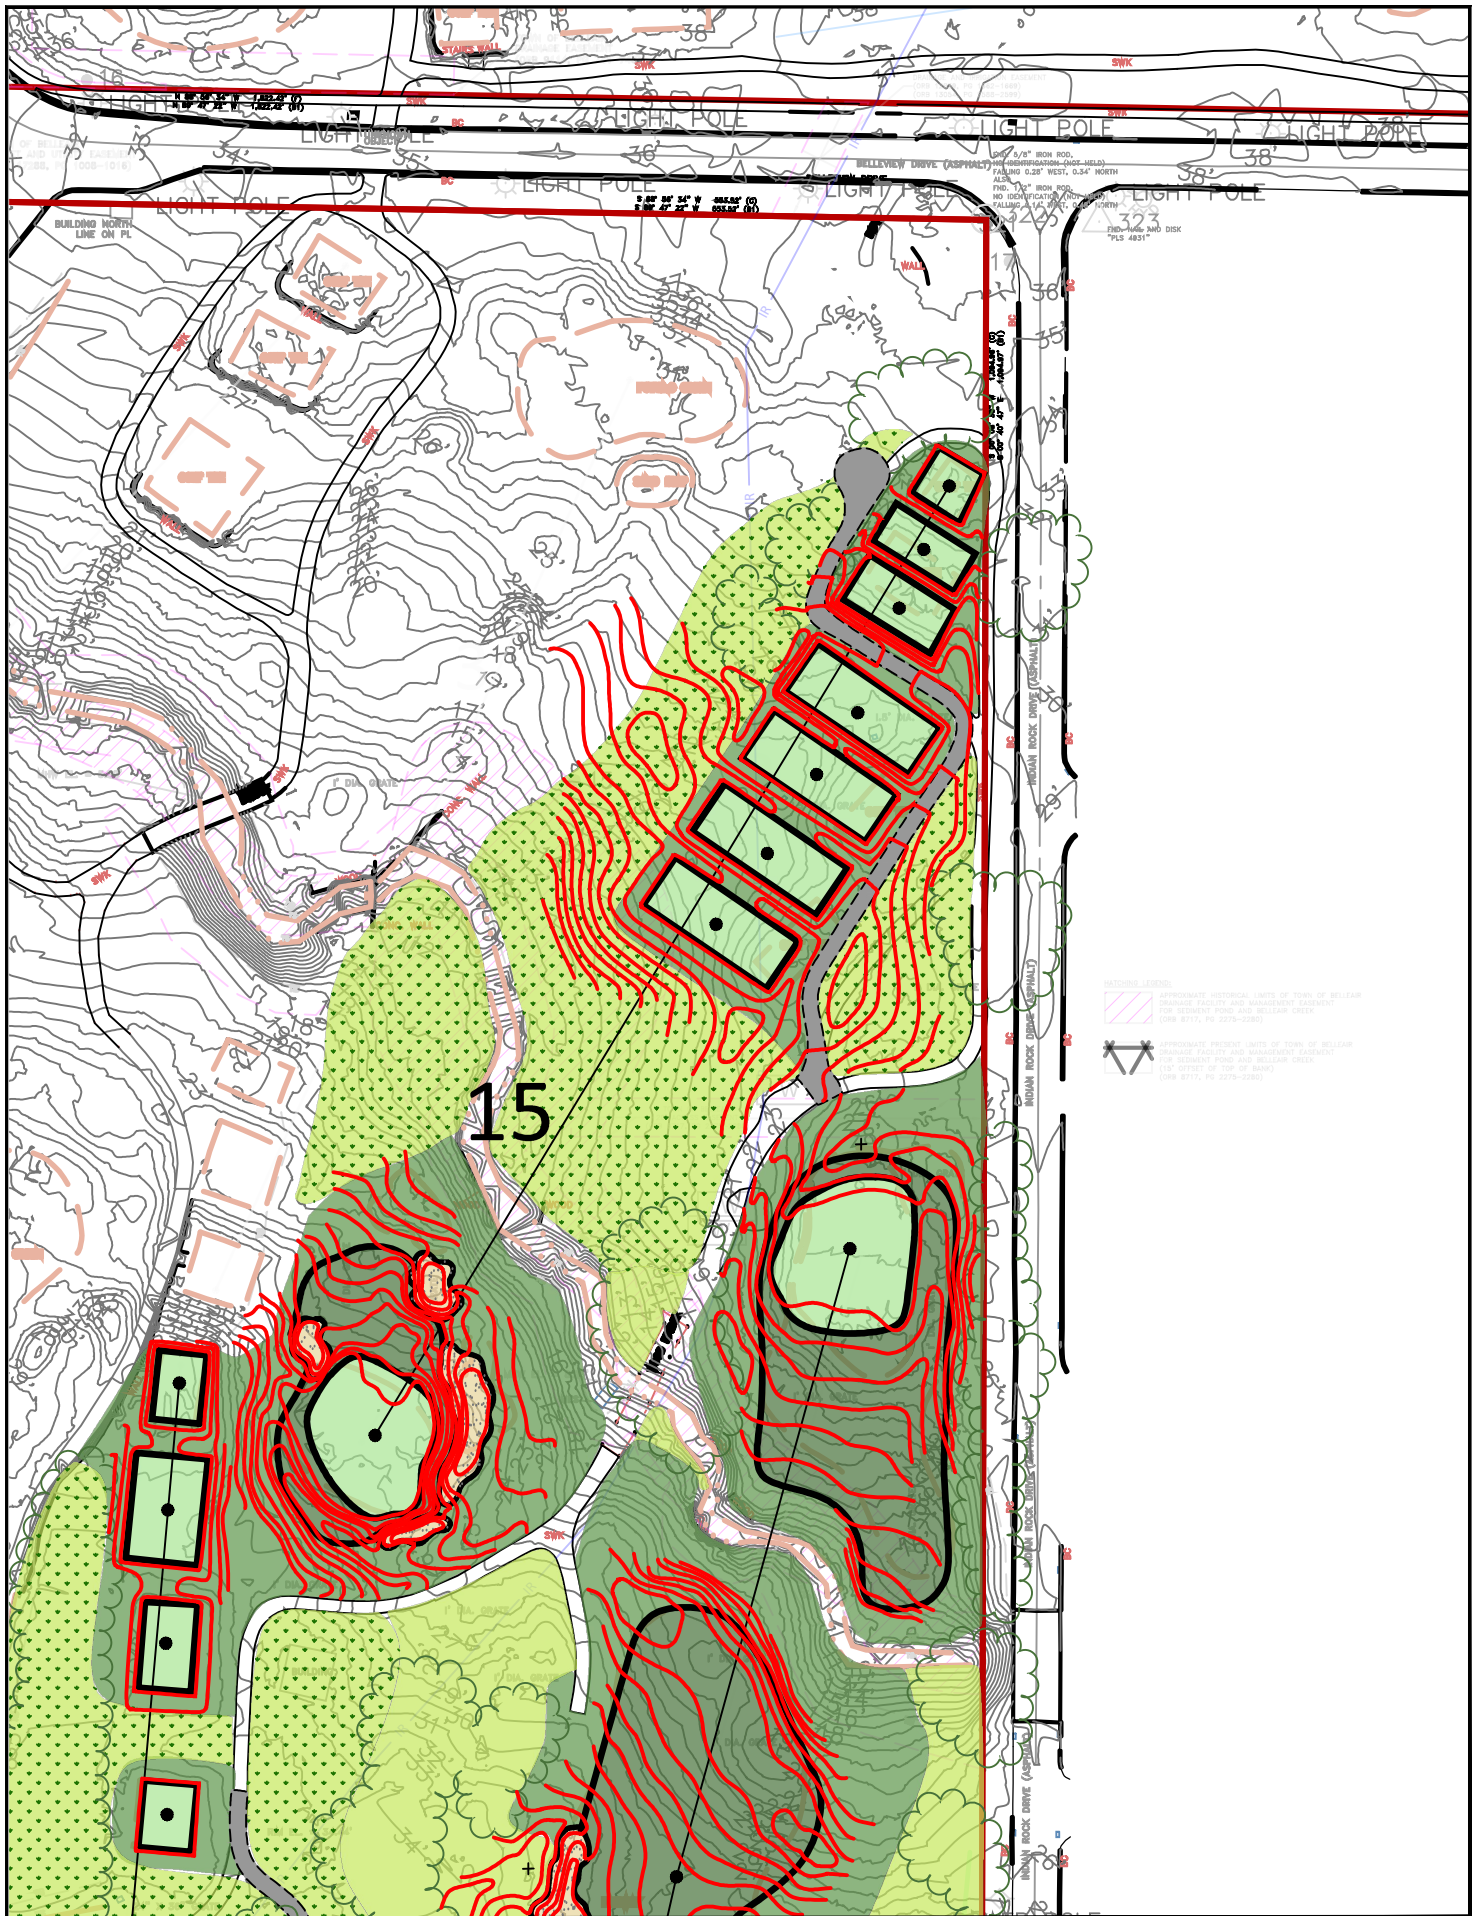

APPROXIMATE HISTORICAL LIMITS OF TOWN OF BELLEAIR
 (BASED ON 1911 AND 1927 RECORDS)
 (SEE 8/11, PG. 2079-2081)
 APPROXIMATE PRESENT LIMITS OF TOWN OF BELLEAIR
 (BASED ON 1911 AND 1927 RECORDS)
 (SEE 8/11, PG. 2079-2081)

Prepared By:
 Fry / Straka Global Golf Course Design
 6840 Raymond Drive
 Dublin, Ohio 43017
 Office: 614.553.7611
 E-mail: info@frystraka.com
 Web: www.frystraka.com
 © 2021 Fry / Straka Global Golf Course Design, LLC

Date	Revision
8/31/2021	

BELLEAIR COUNTRY CLUB - WEST COURSE
 BELLEAIR, FLORIDA
 HOLE NO. 15 - CART PATH ALIGNMENT REVISION EXHIBIT

